




3 Proposed Block Plan
1:200

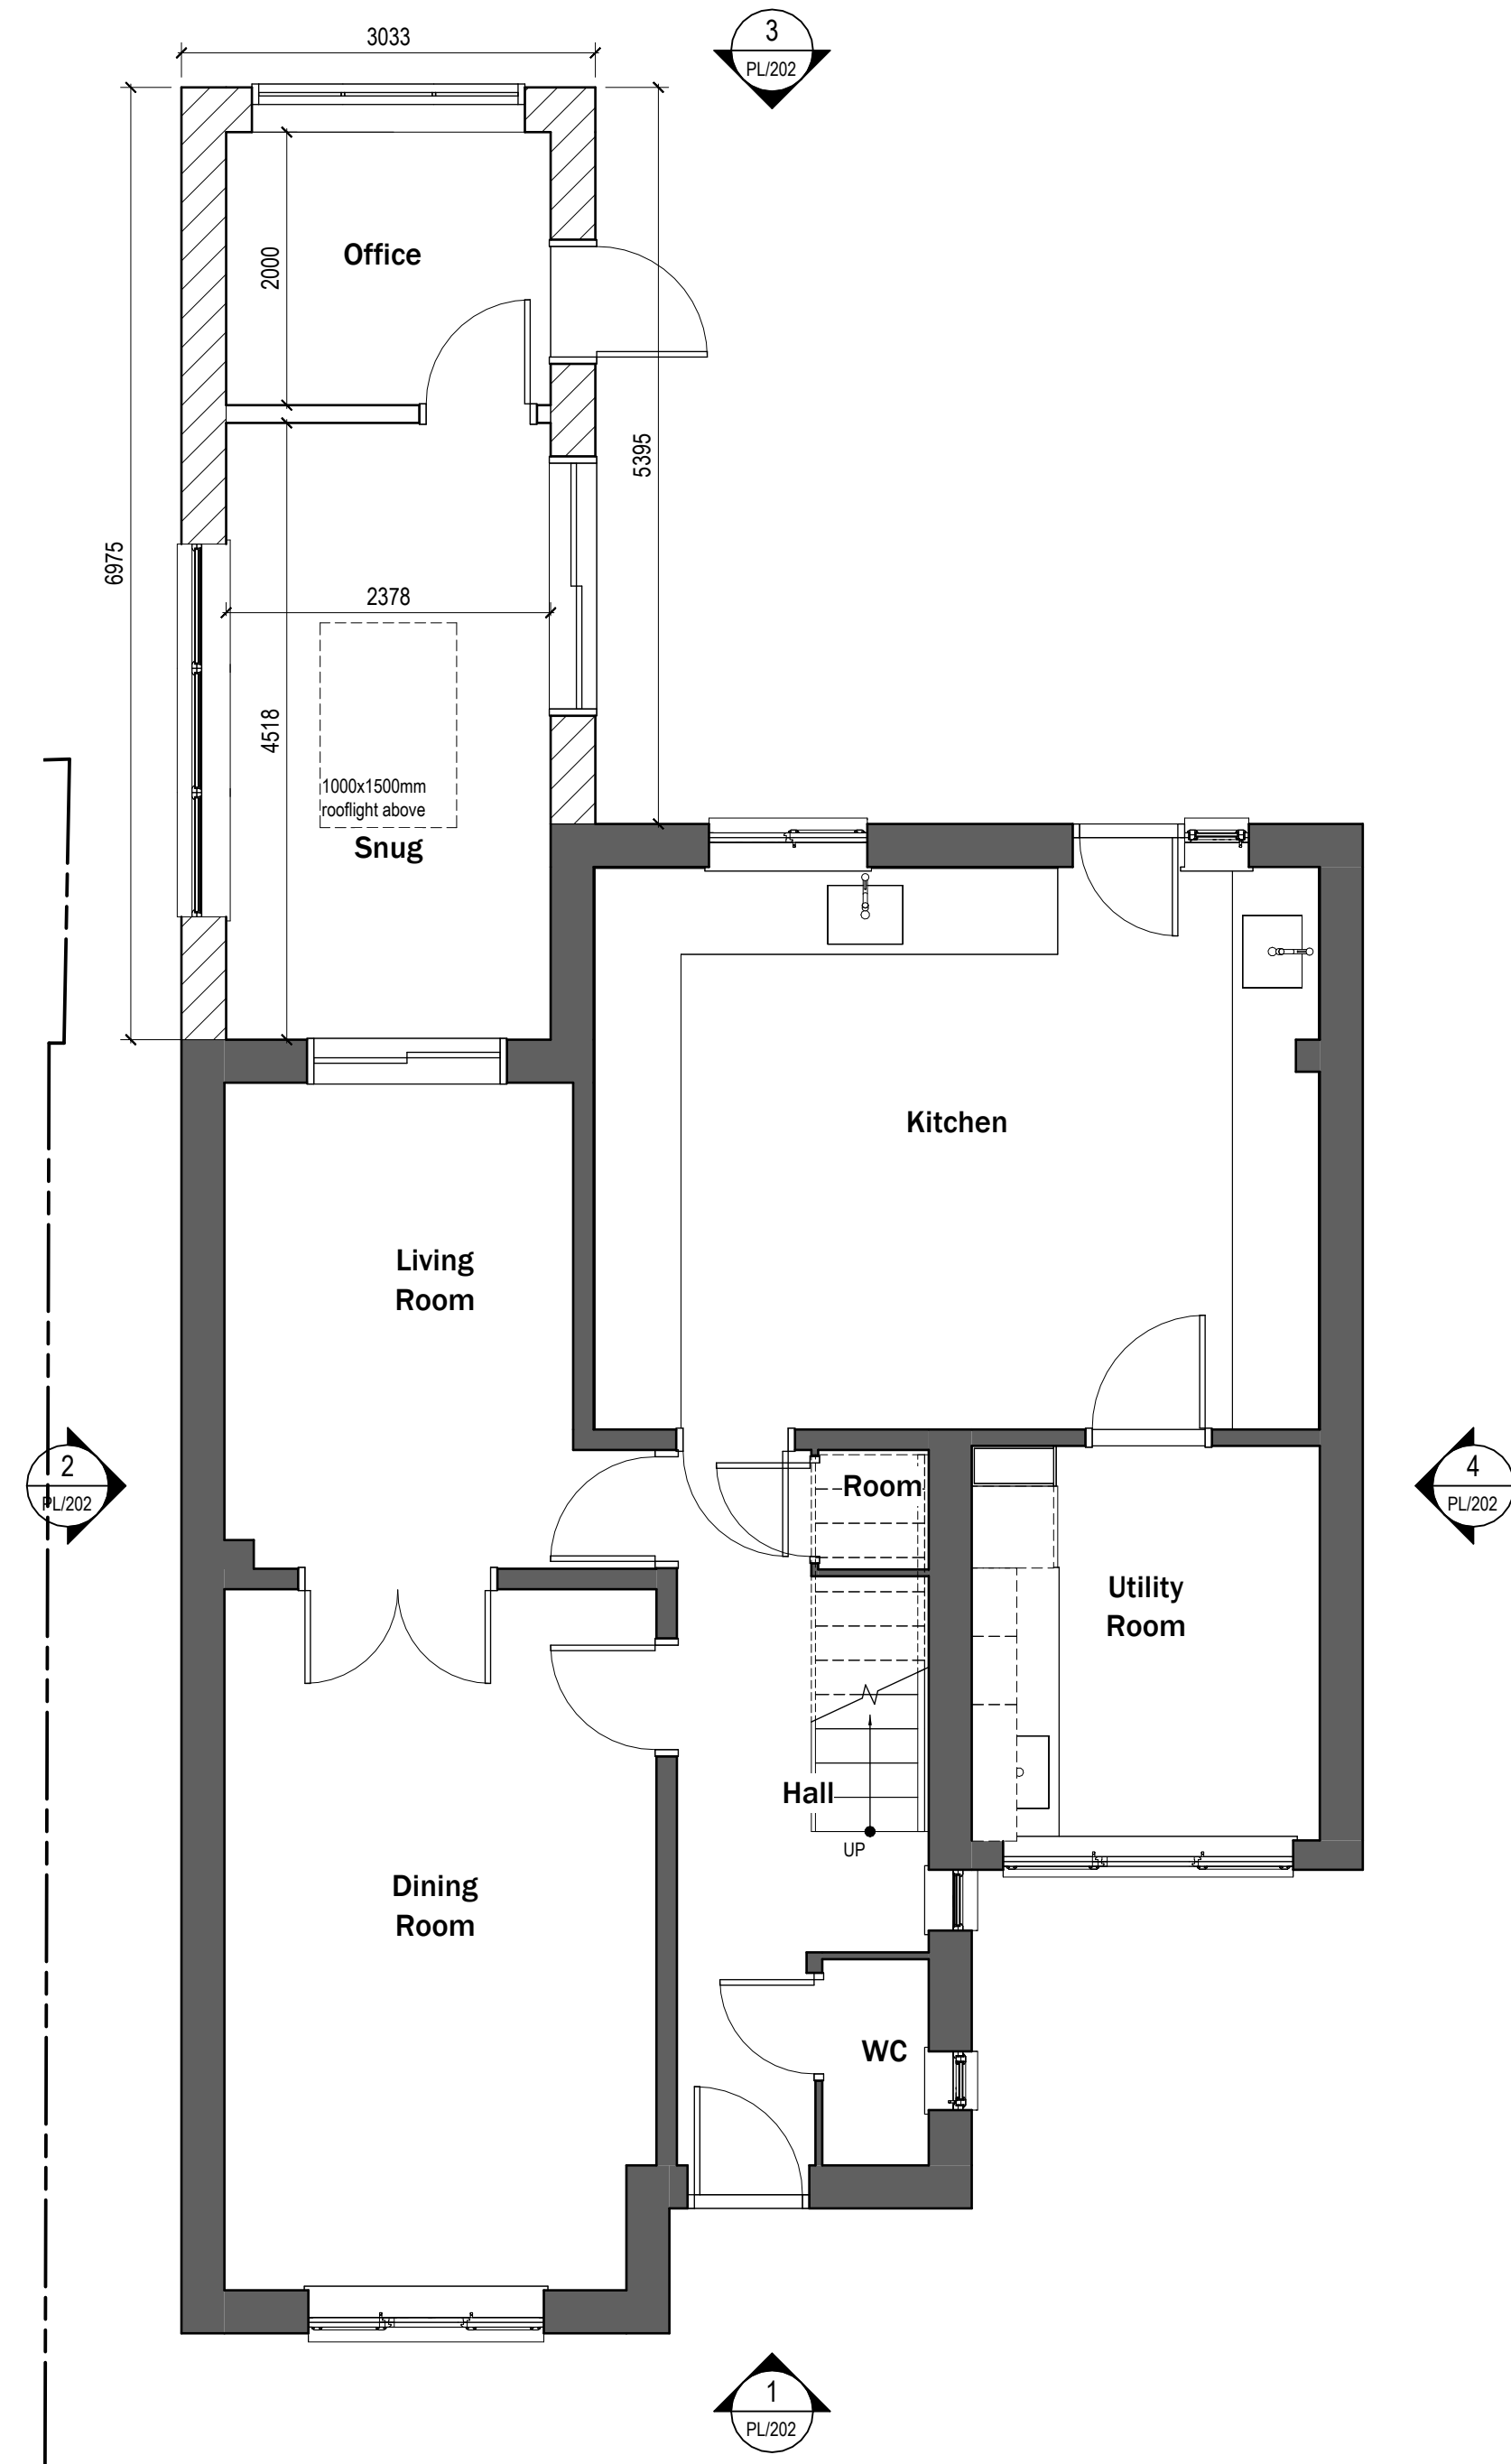

1 Ground Floor Plan Planning
1:50

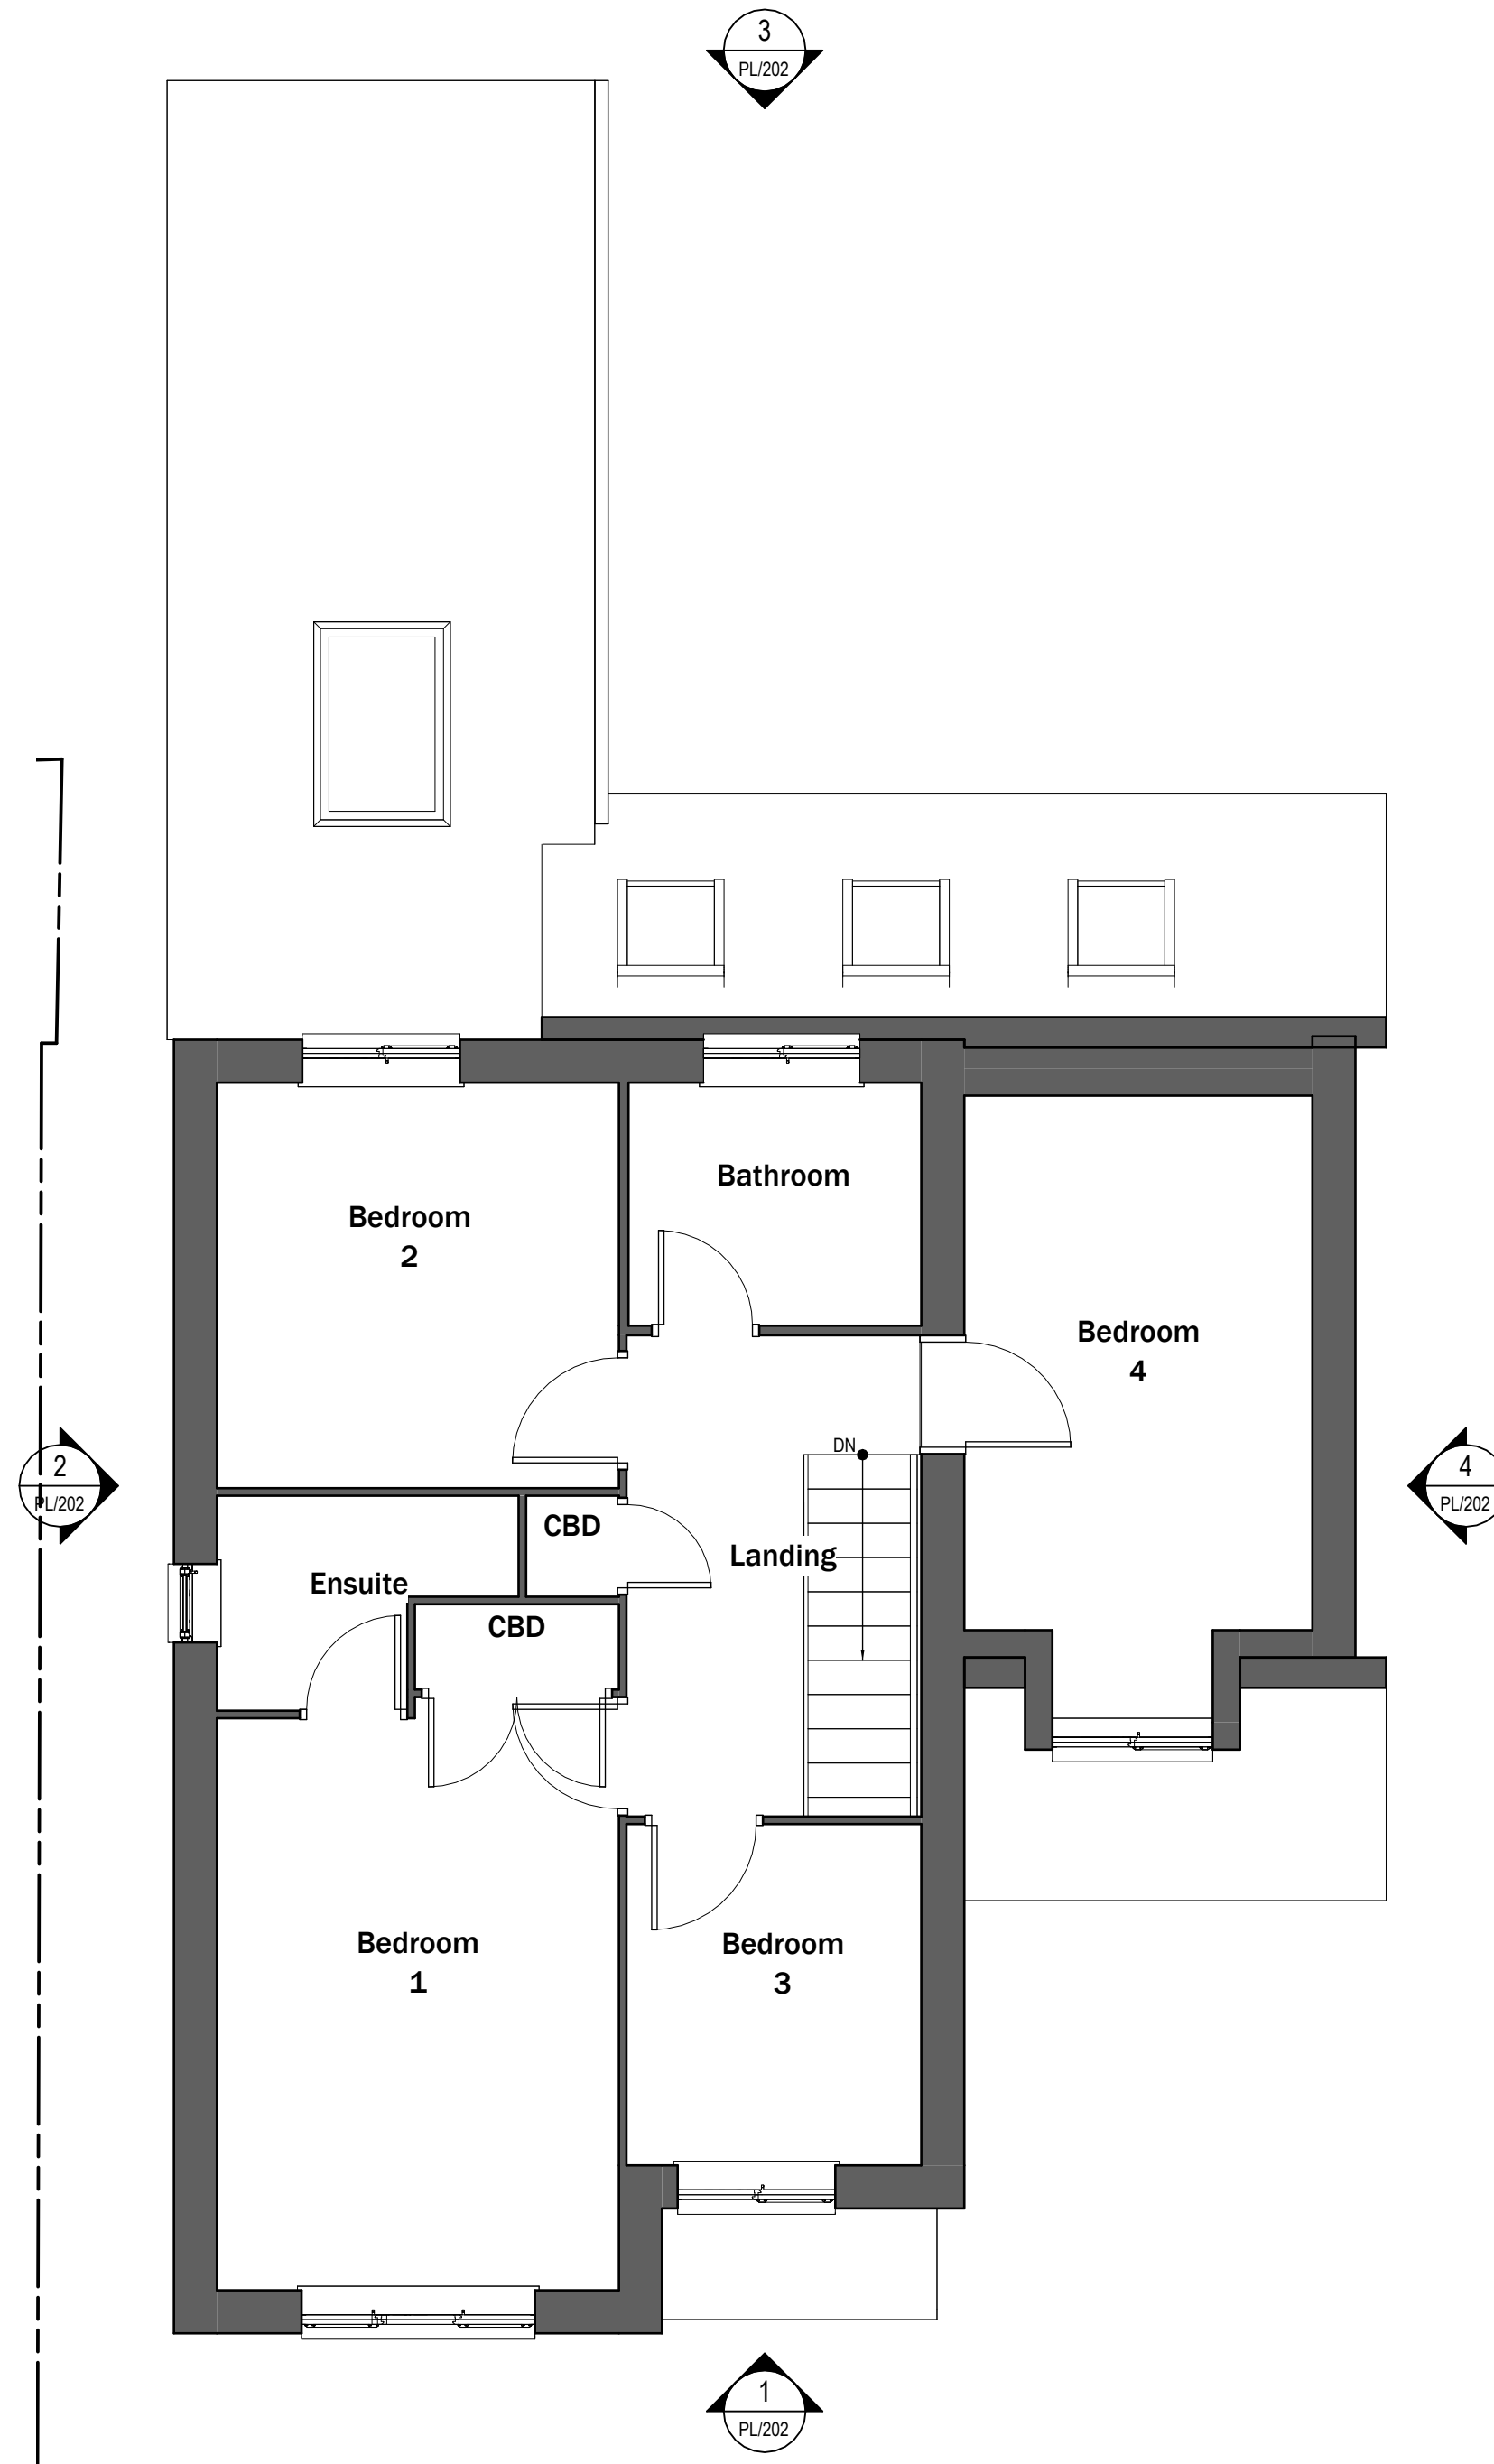

2 First Floor Plan Planning
1:50

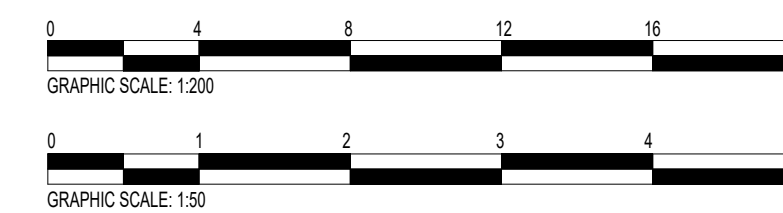

Sheet size - A1

Disclaimer:
All dimensions shown are indicative and for design development purposes only. Confirmation of sizes are to be carried out on site prior to construction or manufacture.
© Architectural Design Studio 2023

Rev: Details: Date:



Project Address:
40 Larksway, Bishops Stortford
CM23 4DG

Drawing Title:
Proposed Floor Plans

Scale: As indicated	Date Drawn: 16/10/2023	Drawn by: SOM
Drawing no. ADS092/PL/201		Rev.