


1:1250 Location Plan

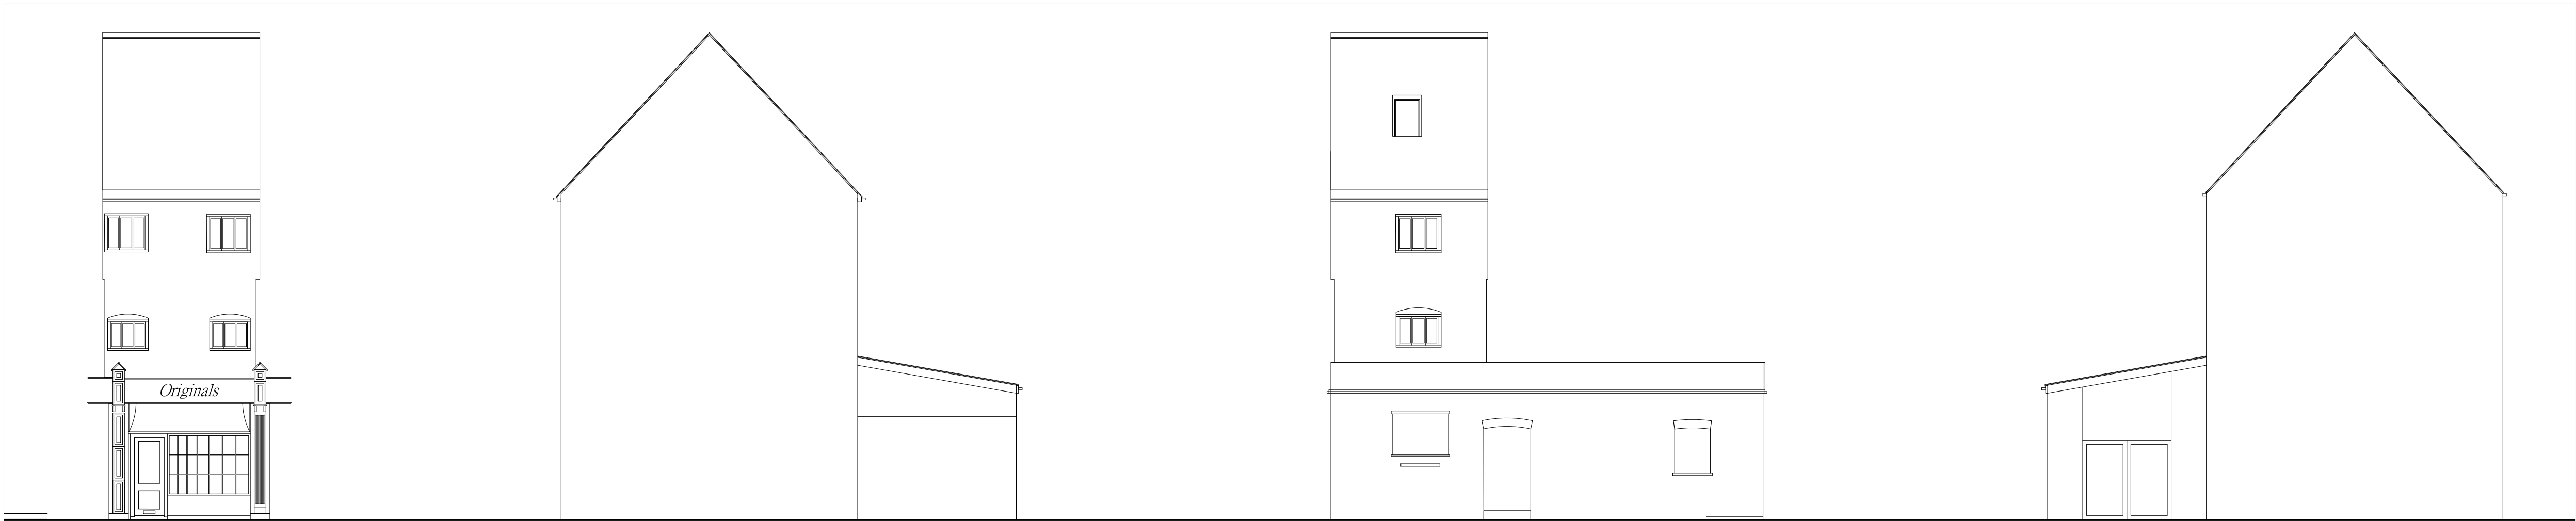


Existing Front Elevation
Scale 1:100 @ A1

Existing Side Elevation
Scale 1:100 @ A1


Existing Rear Elevation
Scale 1:100 @ A1

Existing Side Elevation
Scale 1:100 @ A1


Existing Elevations
Scale 1:100 @ A1

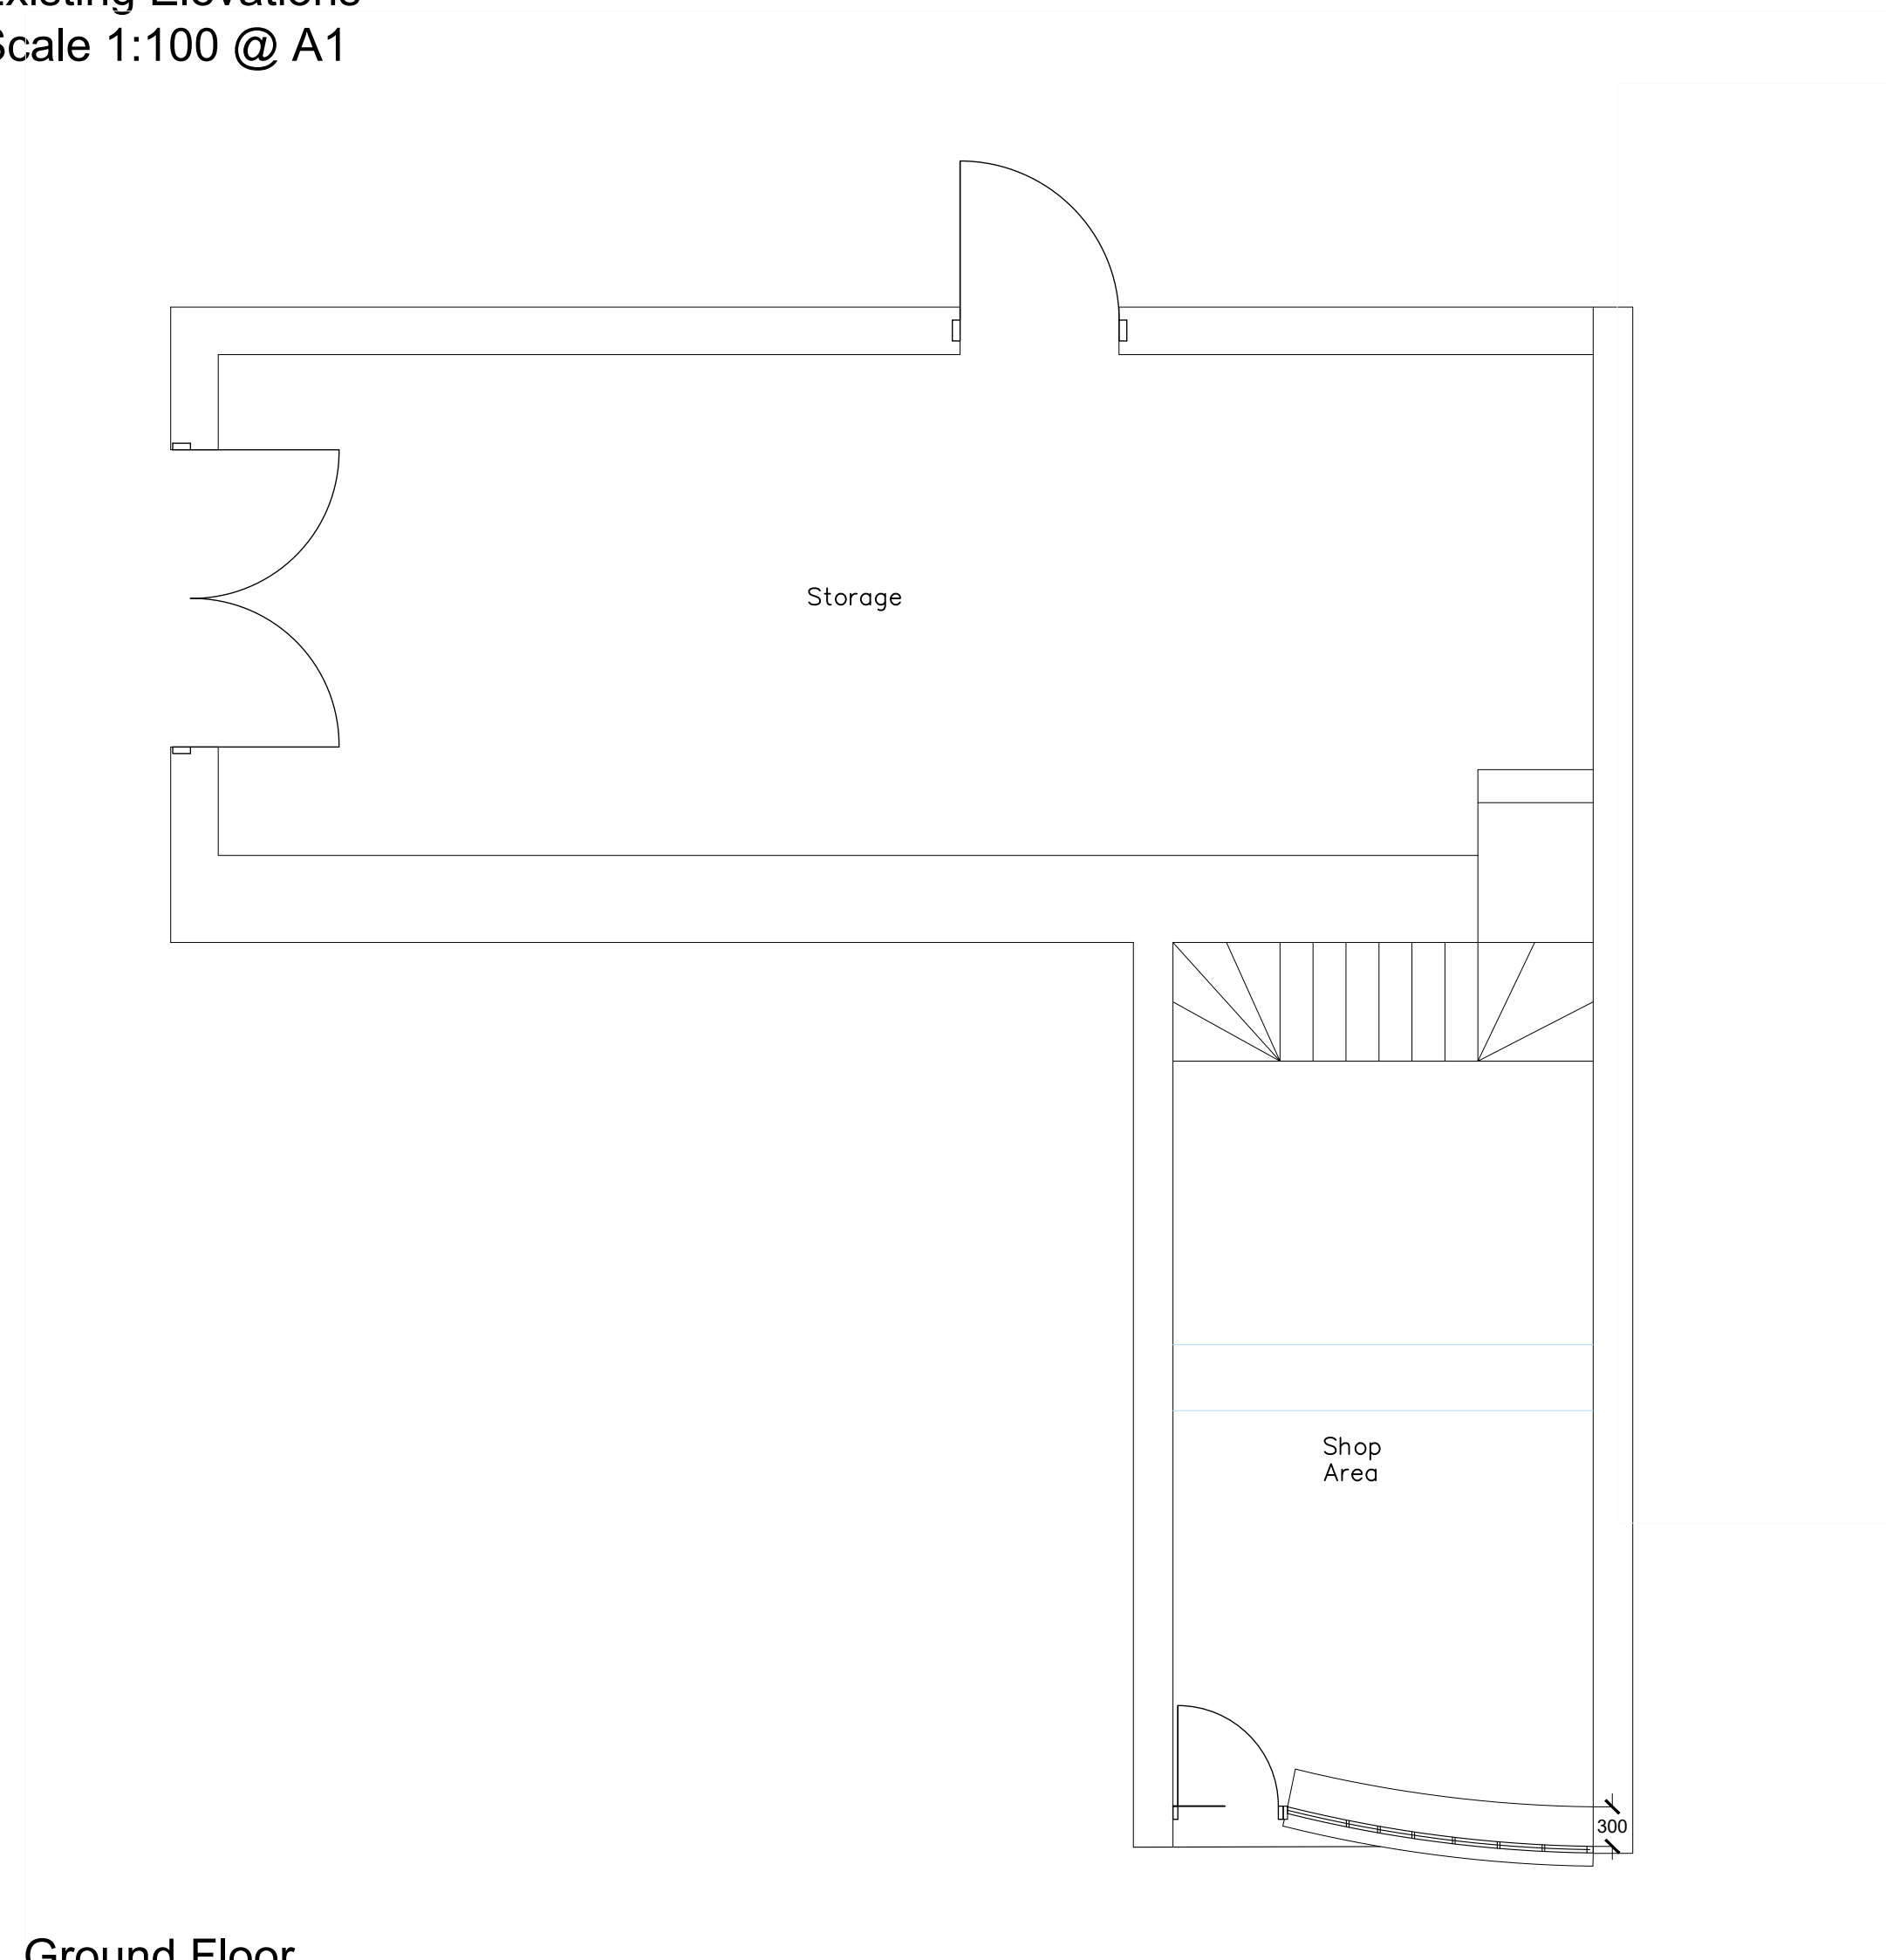


Ground Floor

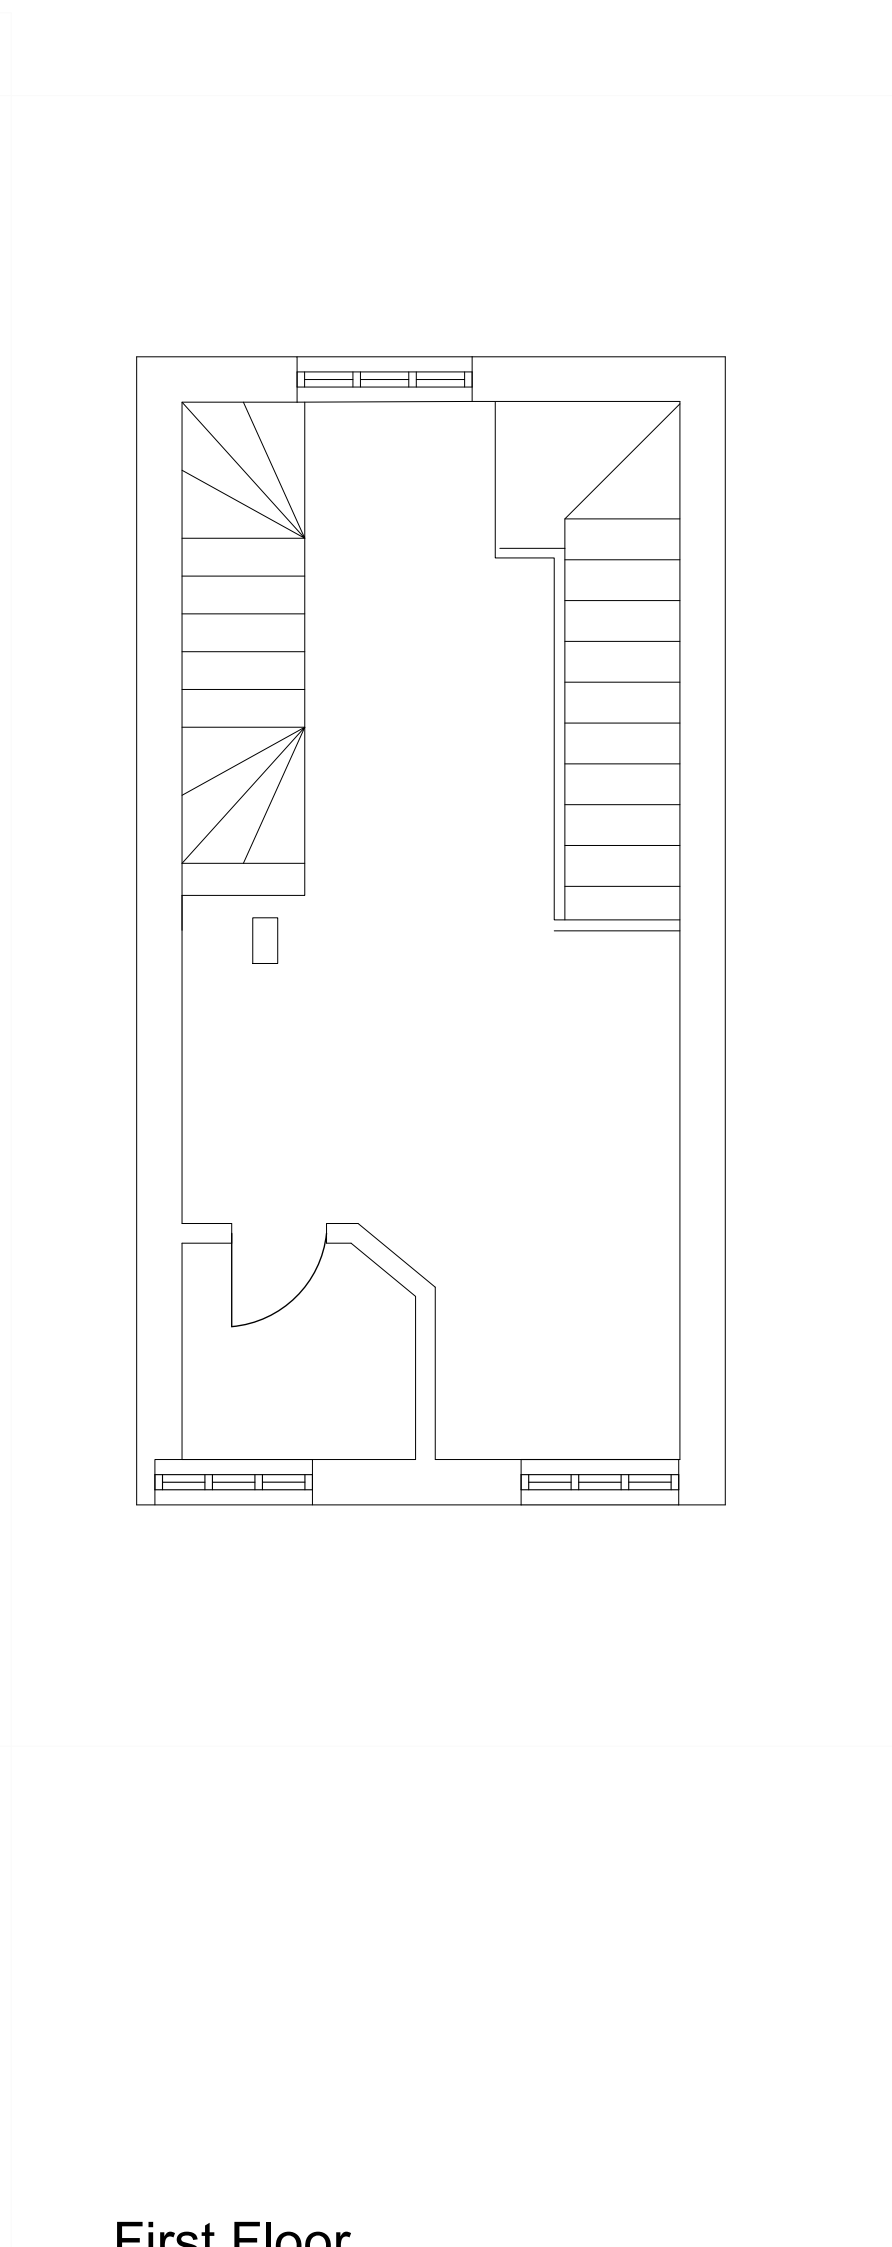

First Floor

 

Second Floor

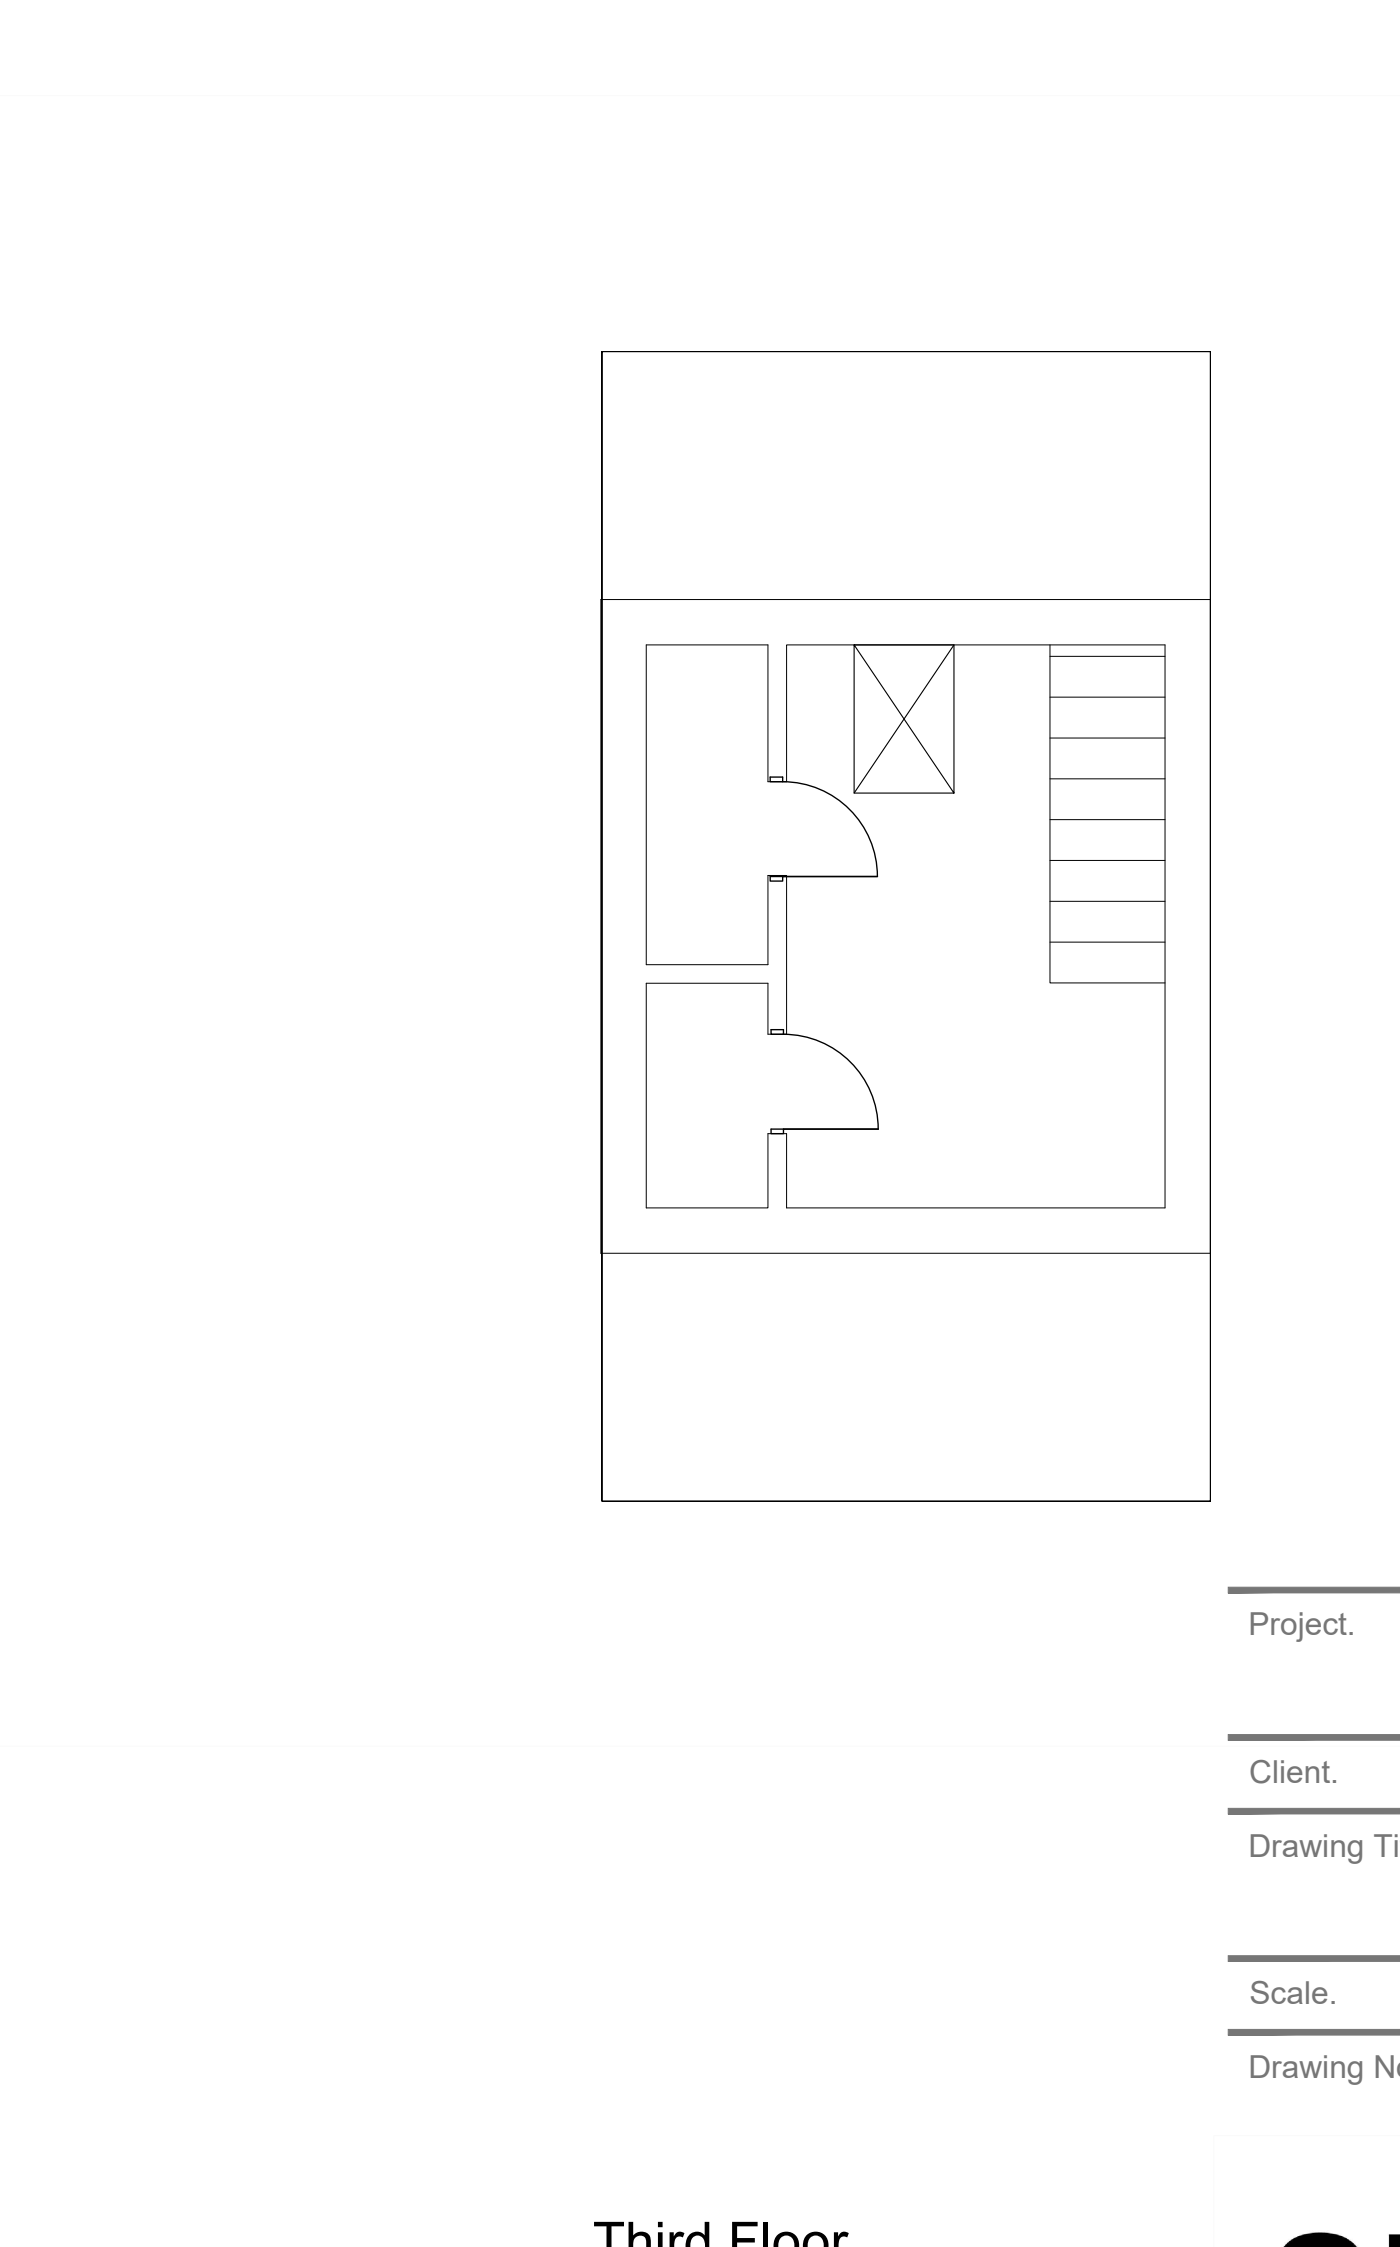

Third Floor

Existing Plans
Scale 1:50 @ A1

Project.	Grand Parade, Poole
Client.	
Drawing Title.	Existing Floor Plans, Existing Elevations and Existing Section
Scale.	1:100 1:50 @ A1
Drawing No.	315.GA.02

SHORE

Ether House, 23a Worthington Crescent,
Poole, BH14 8BW
Web - www.shorearchitecture.co.uk
Email - office@shorearchitecture.co.uk

These drawings are for planning application purposes only and may require additional details prior to a Building regs application. All the dimensions to be checked on site prior to commencement of work. Do not scale from drawing.

