


Room	Size	Use
1	13.2m ²	Kitchen
2	7.1m ²	Office
3	5.8m ²	Bathroom
4	1.6m ²	Storage
5	18.0m ²	Office
6	17.0m ²	Office
7	13.2m ²	Office
8	5.8m ²	Office
9	12.5m ²	Office
10	17.6m ²	Office
11	18.0m ²	Office
12	18.6m ²	Office
13	13.7m ²	Office

NOTE: NO EXTERNAL CHANGES ARE PROPOSED

Total Existing Second Floor Area : 48.0m²

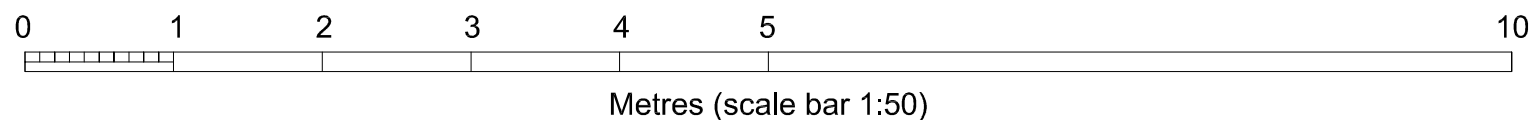

EXISTING SECOND FLOOR PLAN

OSO designs

OSO designs:
210 durants road,
enfield, london, en3 7df
email: ahmet@oso-designs.com
web: www.oso-designs.com
tel: 07815 476297

PROJECT: 65 OSBALDWICK LANE, YORK, YO10 3AY
TITLE: EXISTING SECOND FLOOR PLAN
JOB No: 00625
SCALE: 1:50 @ A3
DATE: FEBRUARY 2023
DRAWING NUMBER: ARCH-05 (REV - A)