


PROPOSED SITE PLAN

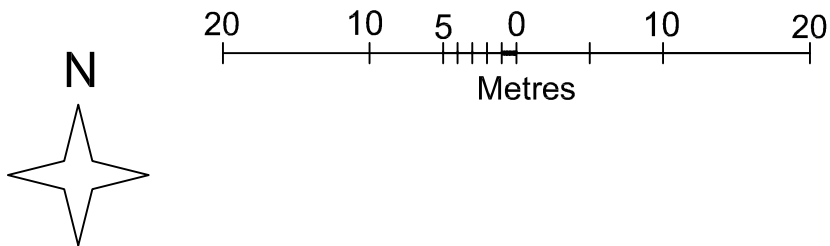

OSO designs
OSO designs:
 210 durants road,
 enfield, london, en3 7df
 email: ahmet@oso-designs.com
 web: www.oso-designs.com
 tel: 07815 476297

PROJECT: 65 OSBALDWICK LANE, YORK, YO10 3AY
 TITLE: PROPOSED SITE PLAN (SCALE 1:500)
 JOB No: 00625
 SCALE: 1:500 @ A4 (do not scale from drawing)
 DATE: OCTOBER 2023
 DRAWING NUMBER: SP-02 (REV)