


Room	Size	Use	No. People	Households	Kitchenette
1	13.2m ²	Kitchen	N/A	N/A	N/A
2	7.1m ²	Janitor	N/A	N/A	N/A
3	5.8m ²	Bathroom	N/A	N/A	No
4	1.6m ²	Storage	N/A	N/A	N/A
5	18.0m ²	Amenity	N/A	N/A	No
6	17.01m ²	Room	2 No.	1 No.	Yes
7	17.36m ²	Room	2 No.	1 No.	Yes
8	5.8m ²	Bathroom	N/A	N/A	N/A
9	12.47m ²	Room	2 No.	1 No.	Yes
10	17.58m ²	Room	2 No.	1 No.	Yes
11	18.0m ²	Room	2 No.	1 No.	Yes
12	13.7m ²	Room	2 No.	1 No.	Yes
13	13.63m ²	Room	2 No.	1 No.	Yes

NOTE: NO EXTERNAL CHANGES ARE PROPOSED

Total Proposed First Floor Area : 102.4m²

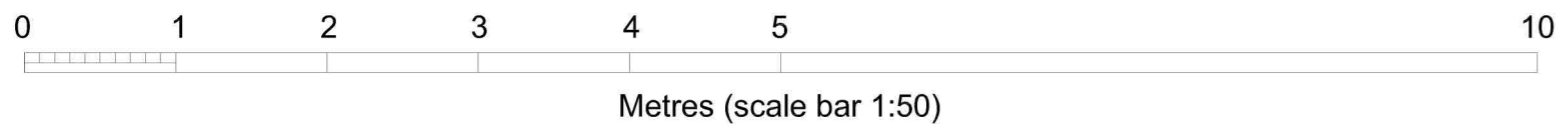

PROPOSED FIRST FLOOR PLAN

OSO designs

OSO designs:
210 durants road,
enfield, london, en3 7df
email: ahmet@oso-designs.com
web: www.oso-designs.com
tel: [REDACTED]

PROJECT: 65 OSBALDWICK LANE, YORK, YO10 3AY
TITLE: PROPOSED FIRST FLOOR PLAN
JOB No: 00625
SCALE: 1:50 @ A3
DATE: FEBRUARY 2023
DRAWING NUMBER: ARCH-07 (REV - A)