




Back Elevation

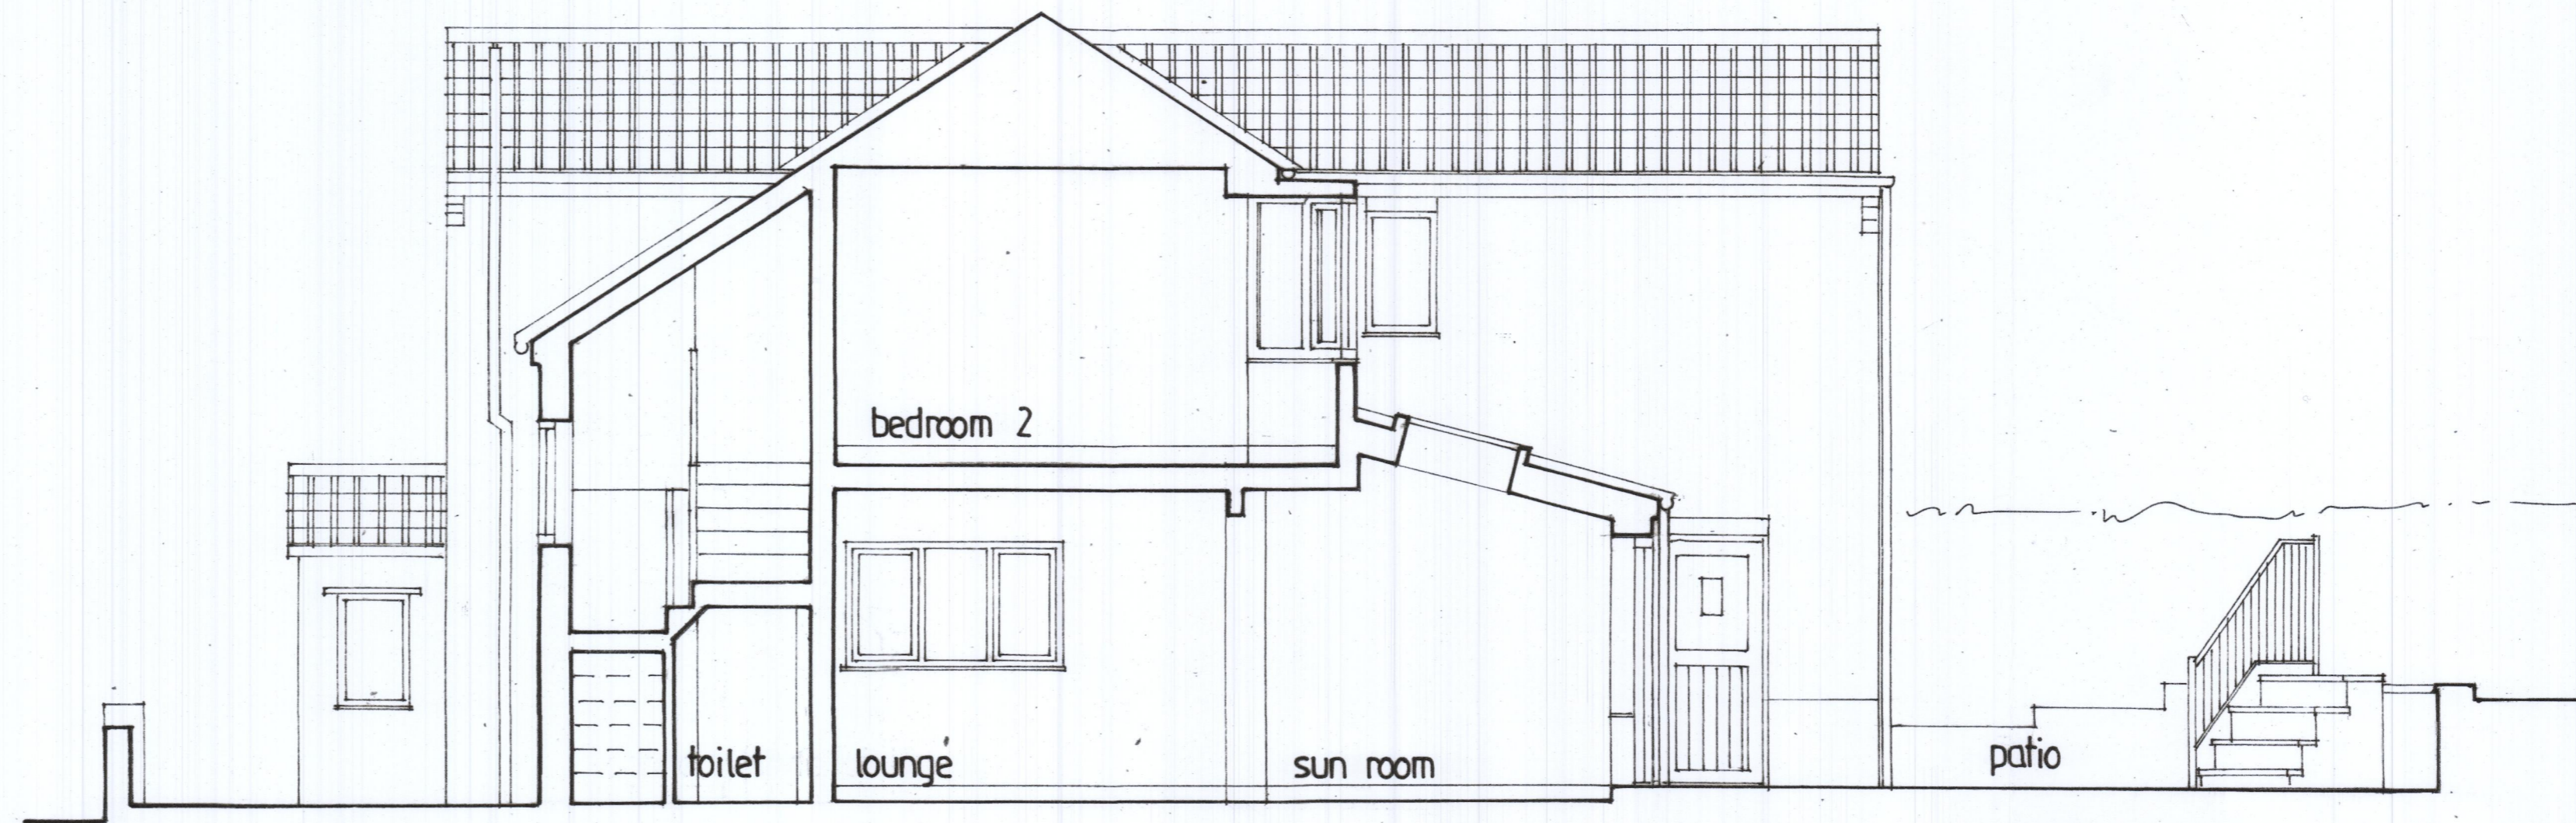

Side Elevation



Front Elevation



Side Elevation

Revisions

clients G Cooper	
job Proposed Alterations 34 Osbaldwick Village	
drawing Elevations As Existing	
scale 1 : 50	date Nov 2023
diag no 890/2	drawn by MJT
Mark Tobert RIBA Chartered Architect 22 Broadway West, York, YO10 4JJ (01904) 620127	
<b>MT</b>	