





Back Elevation

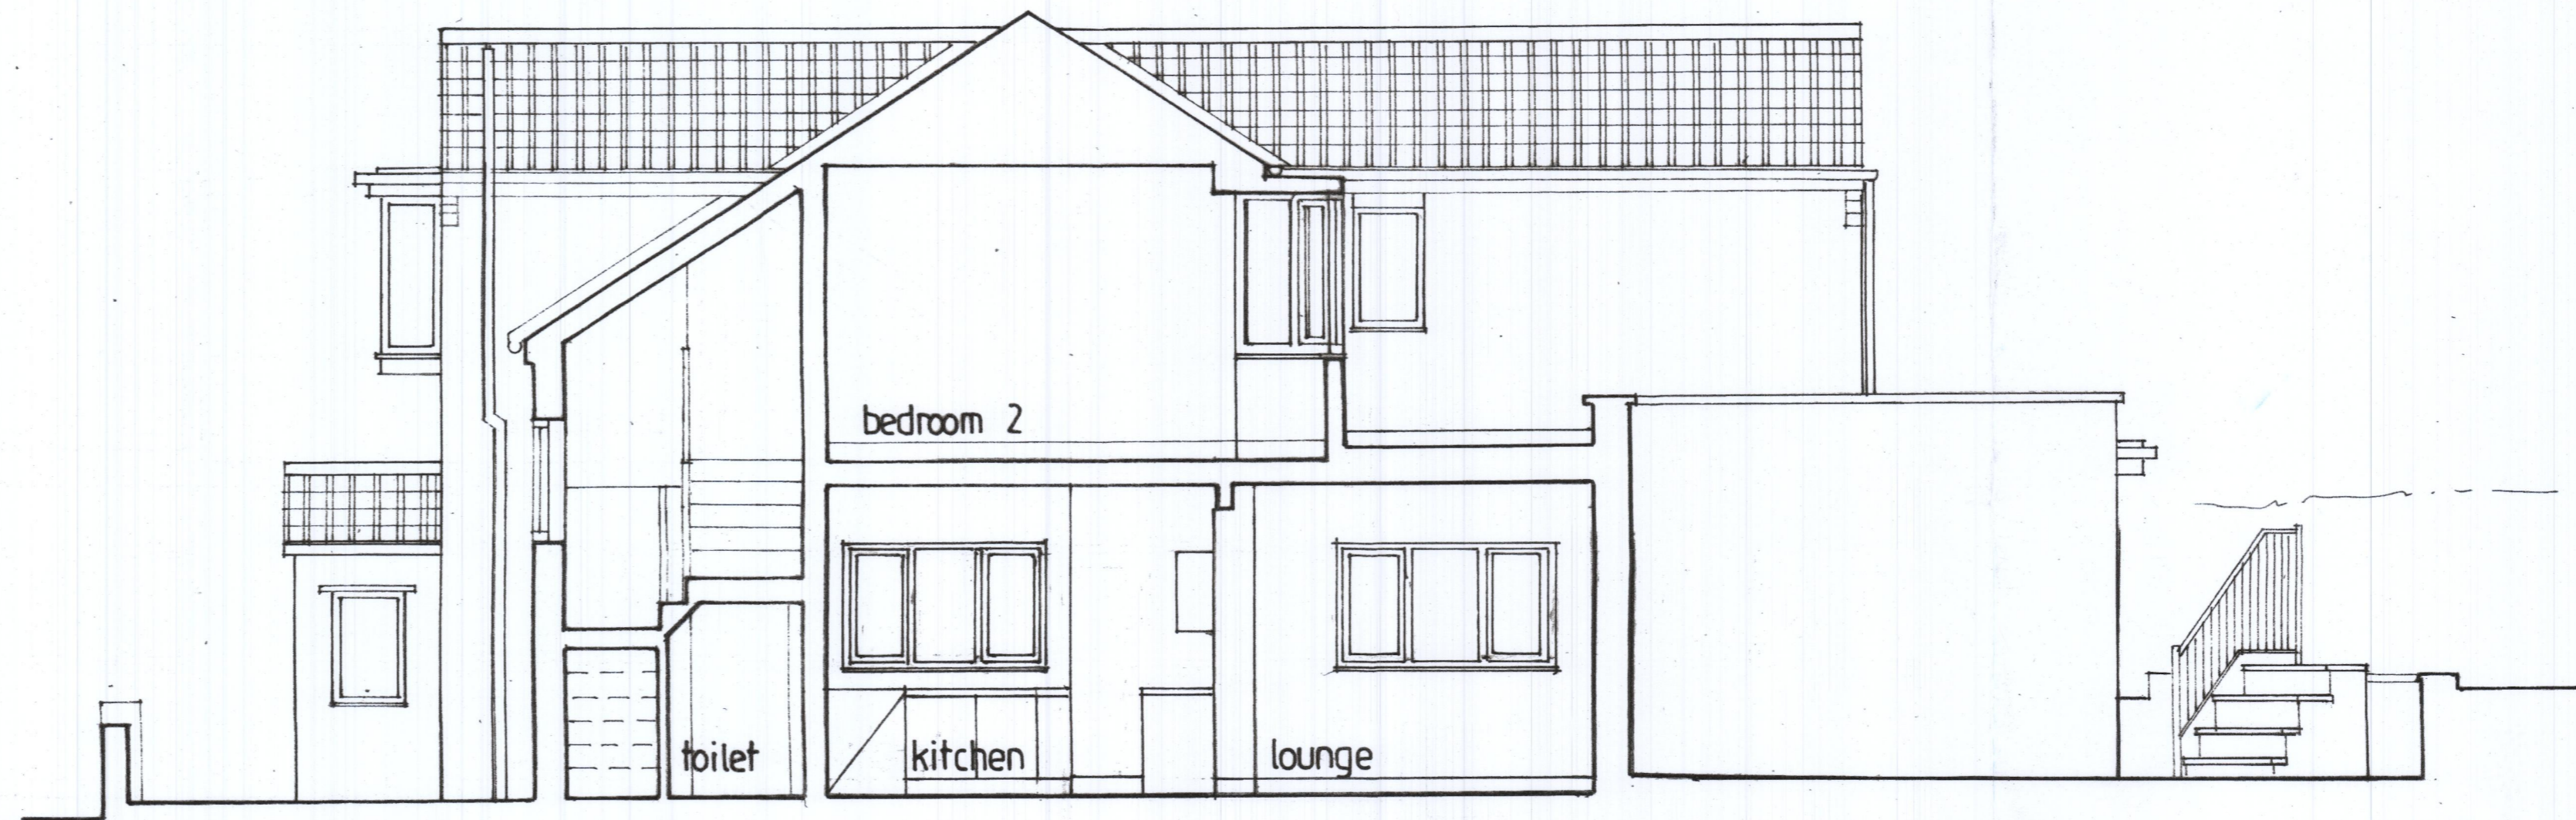

Side Elevation



Front Elevation

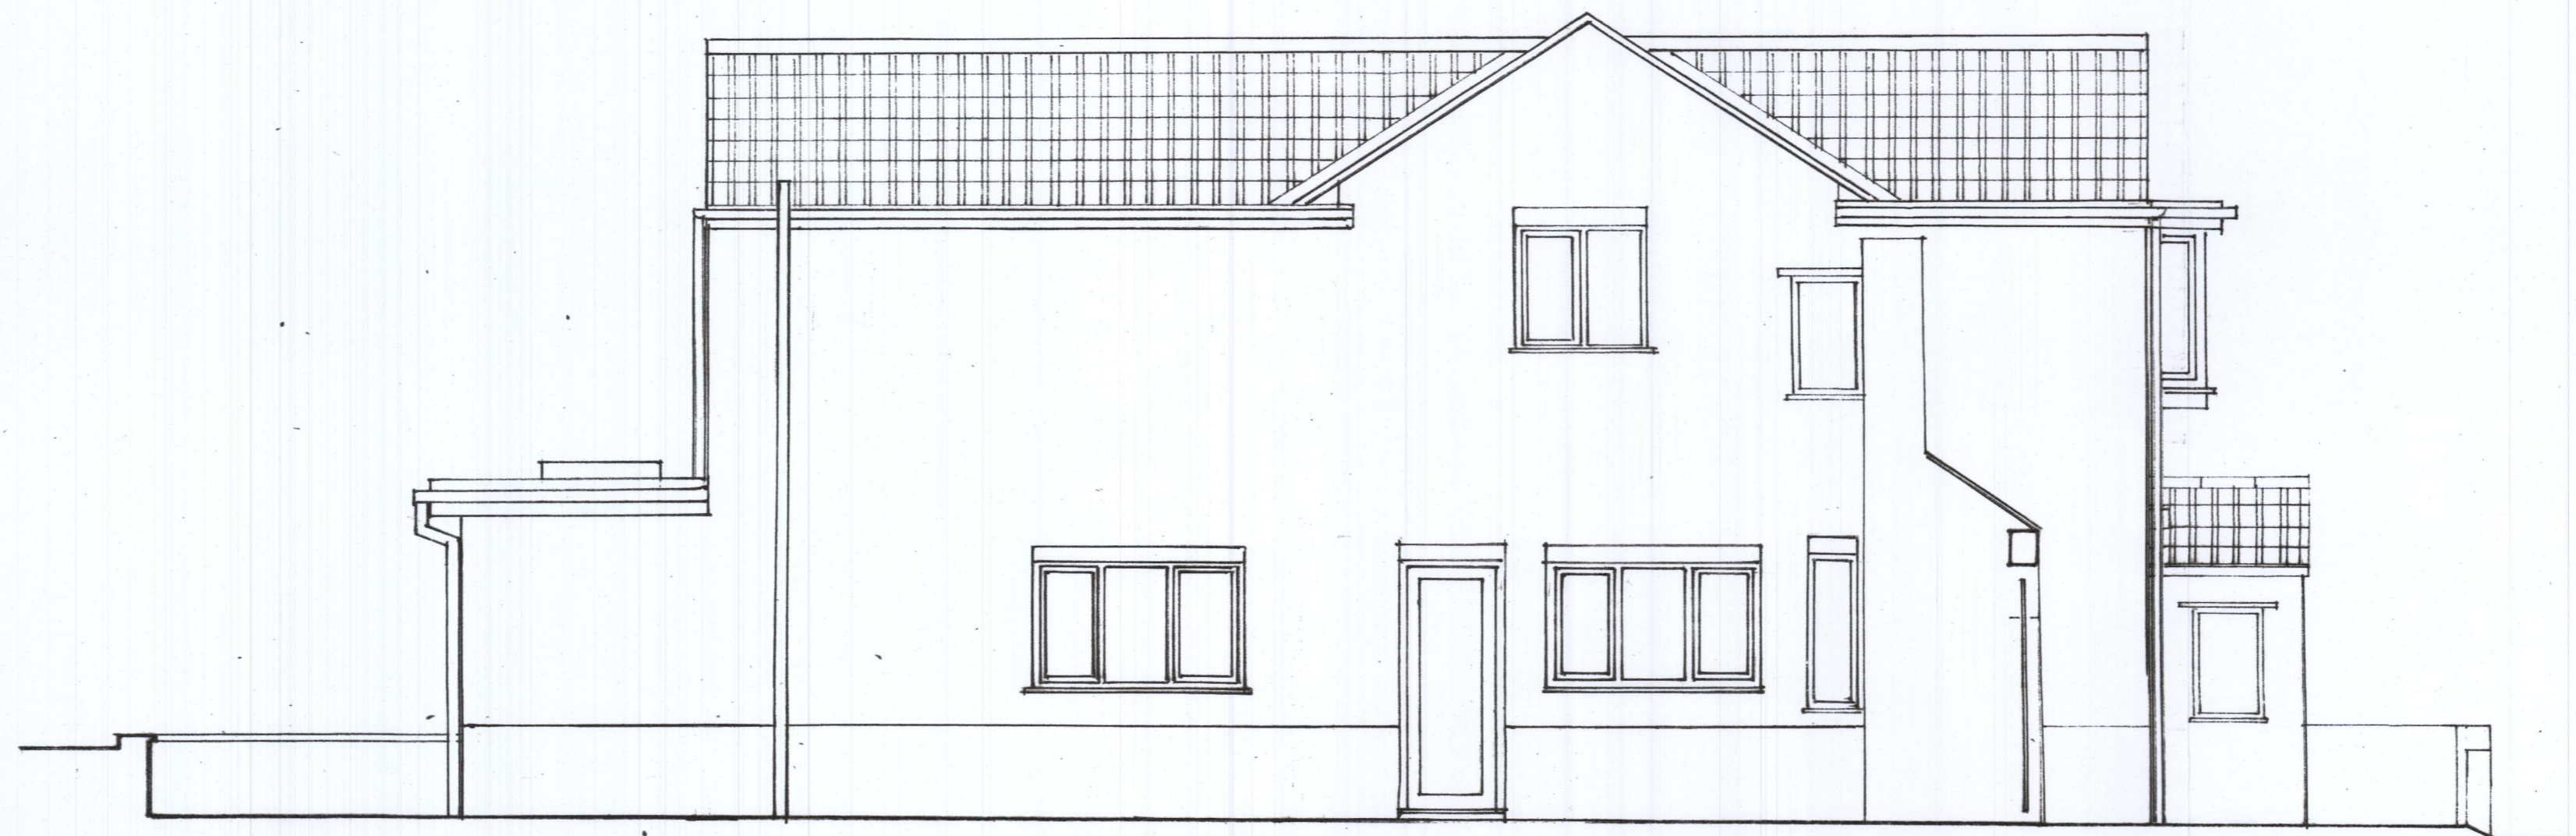

Side Elevation

Revisions

clients G Cooper	
job Proposed Alterations 34 Osbaldwick Village	
drawing Elevations As Proposed	
scale 1:50	date Nov 2023
drg no 890/4	drawn by MT
Mark Tabet RIBA Chartered Architect 22 Broadway West, York, YO10 4JJ (01904) 620127	
