




0 1m 2m 3m 4m 5m 6m
SCALE 1:100

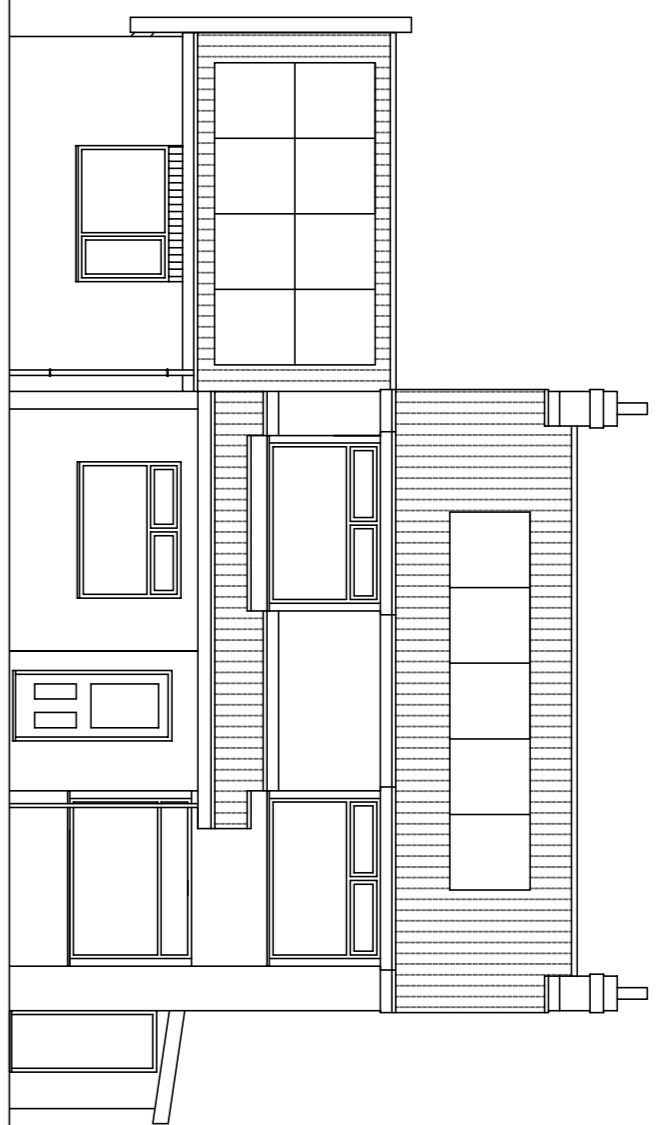


front elevation

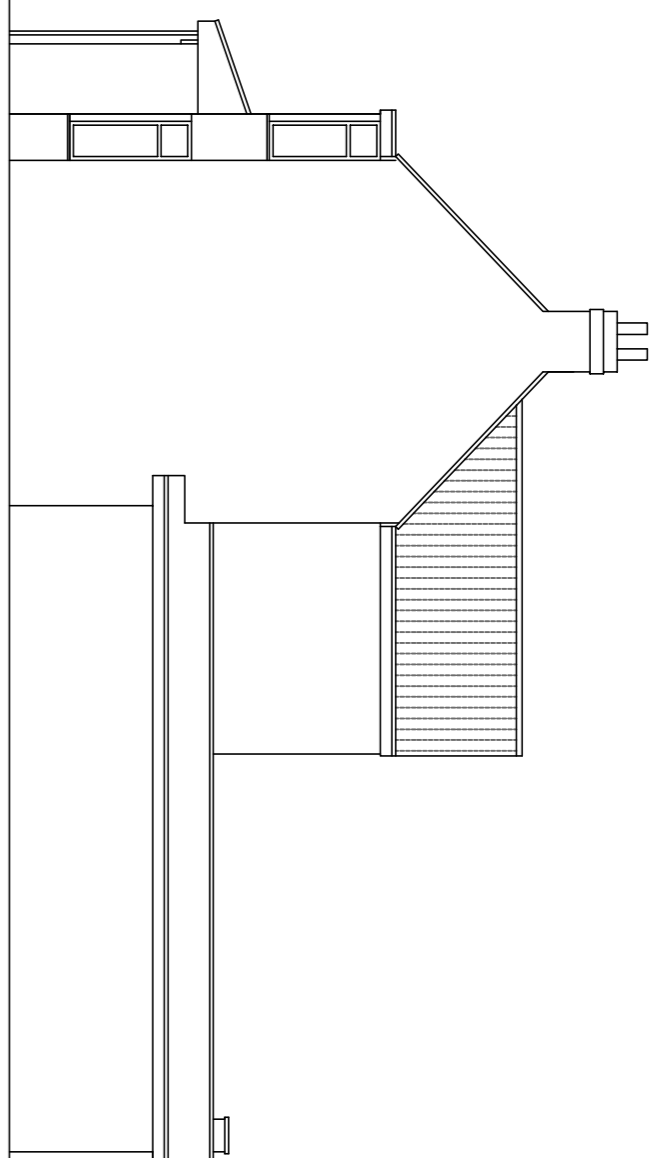

side elevation

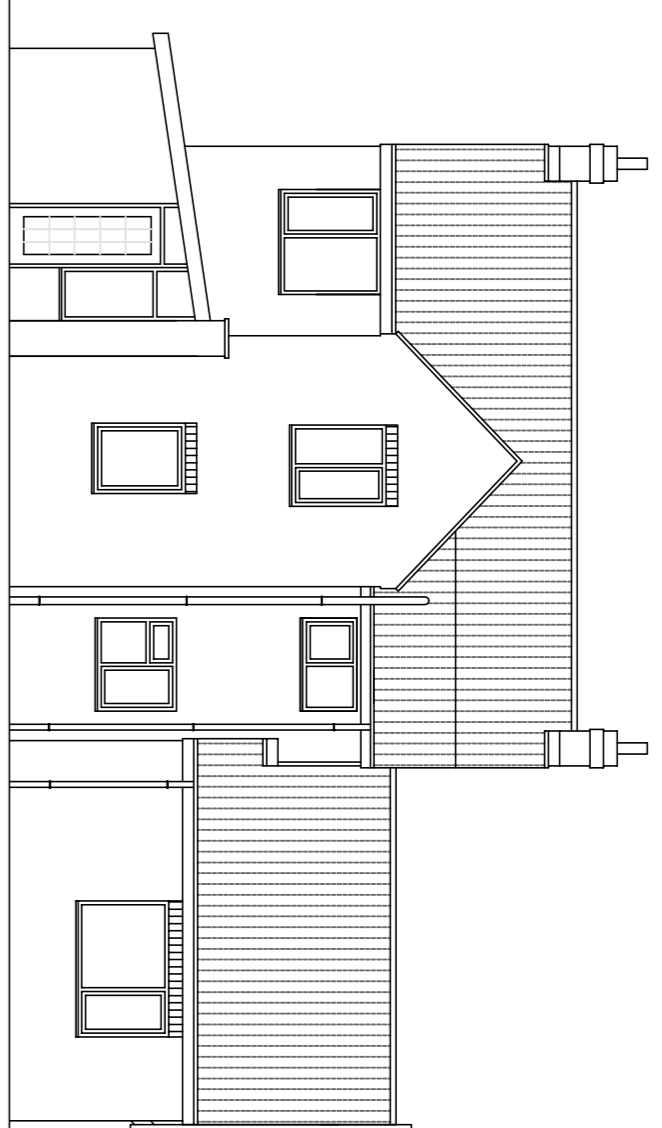


rear elevation

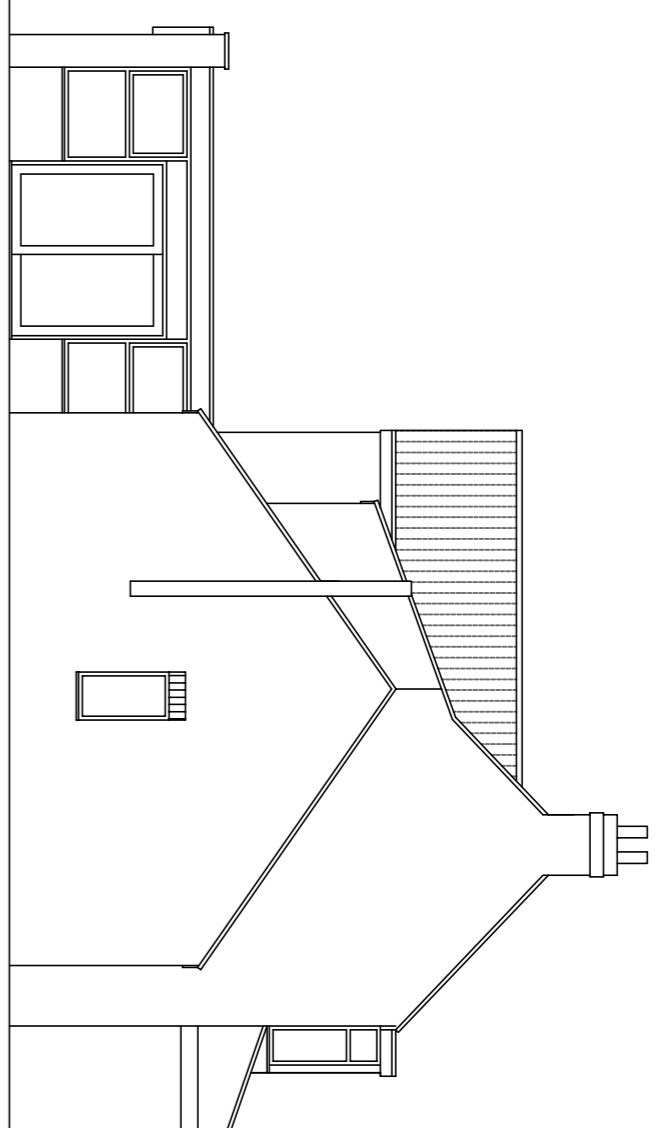

side elevation



ground floor plan

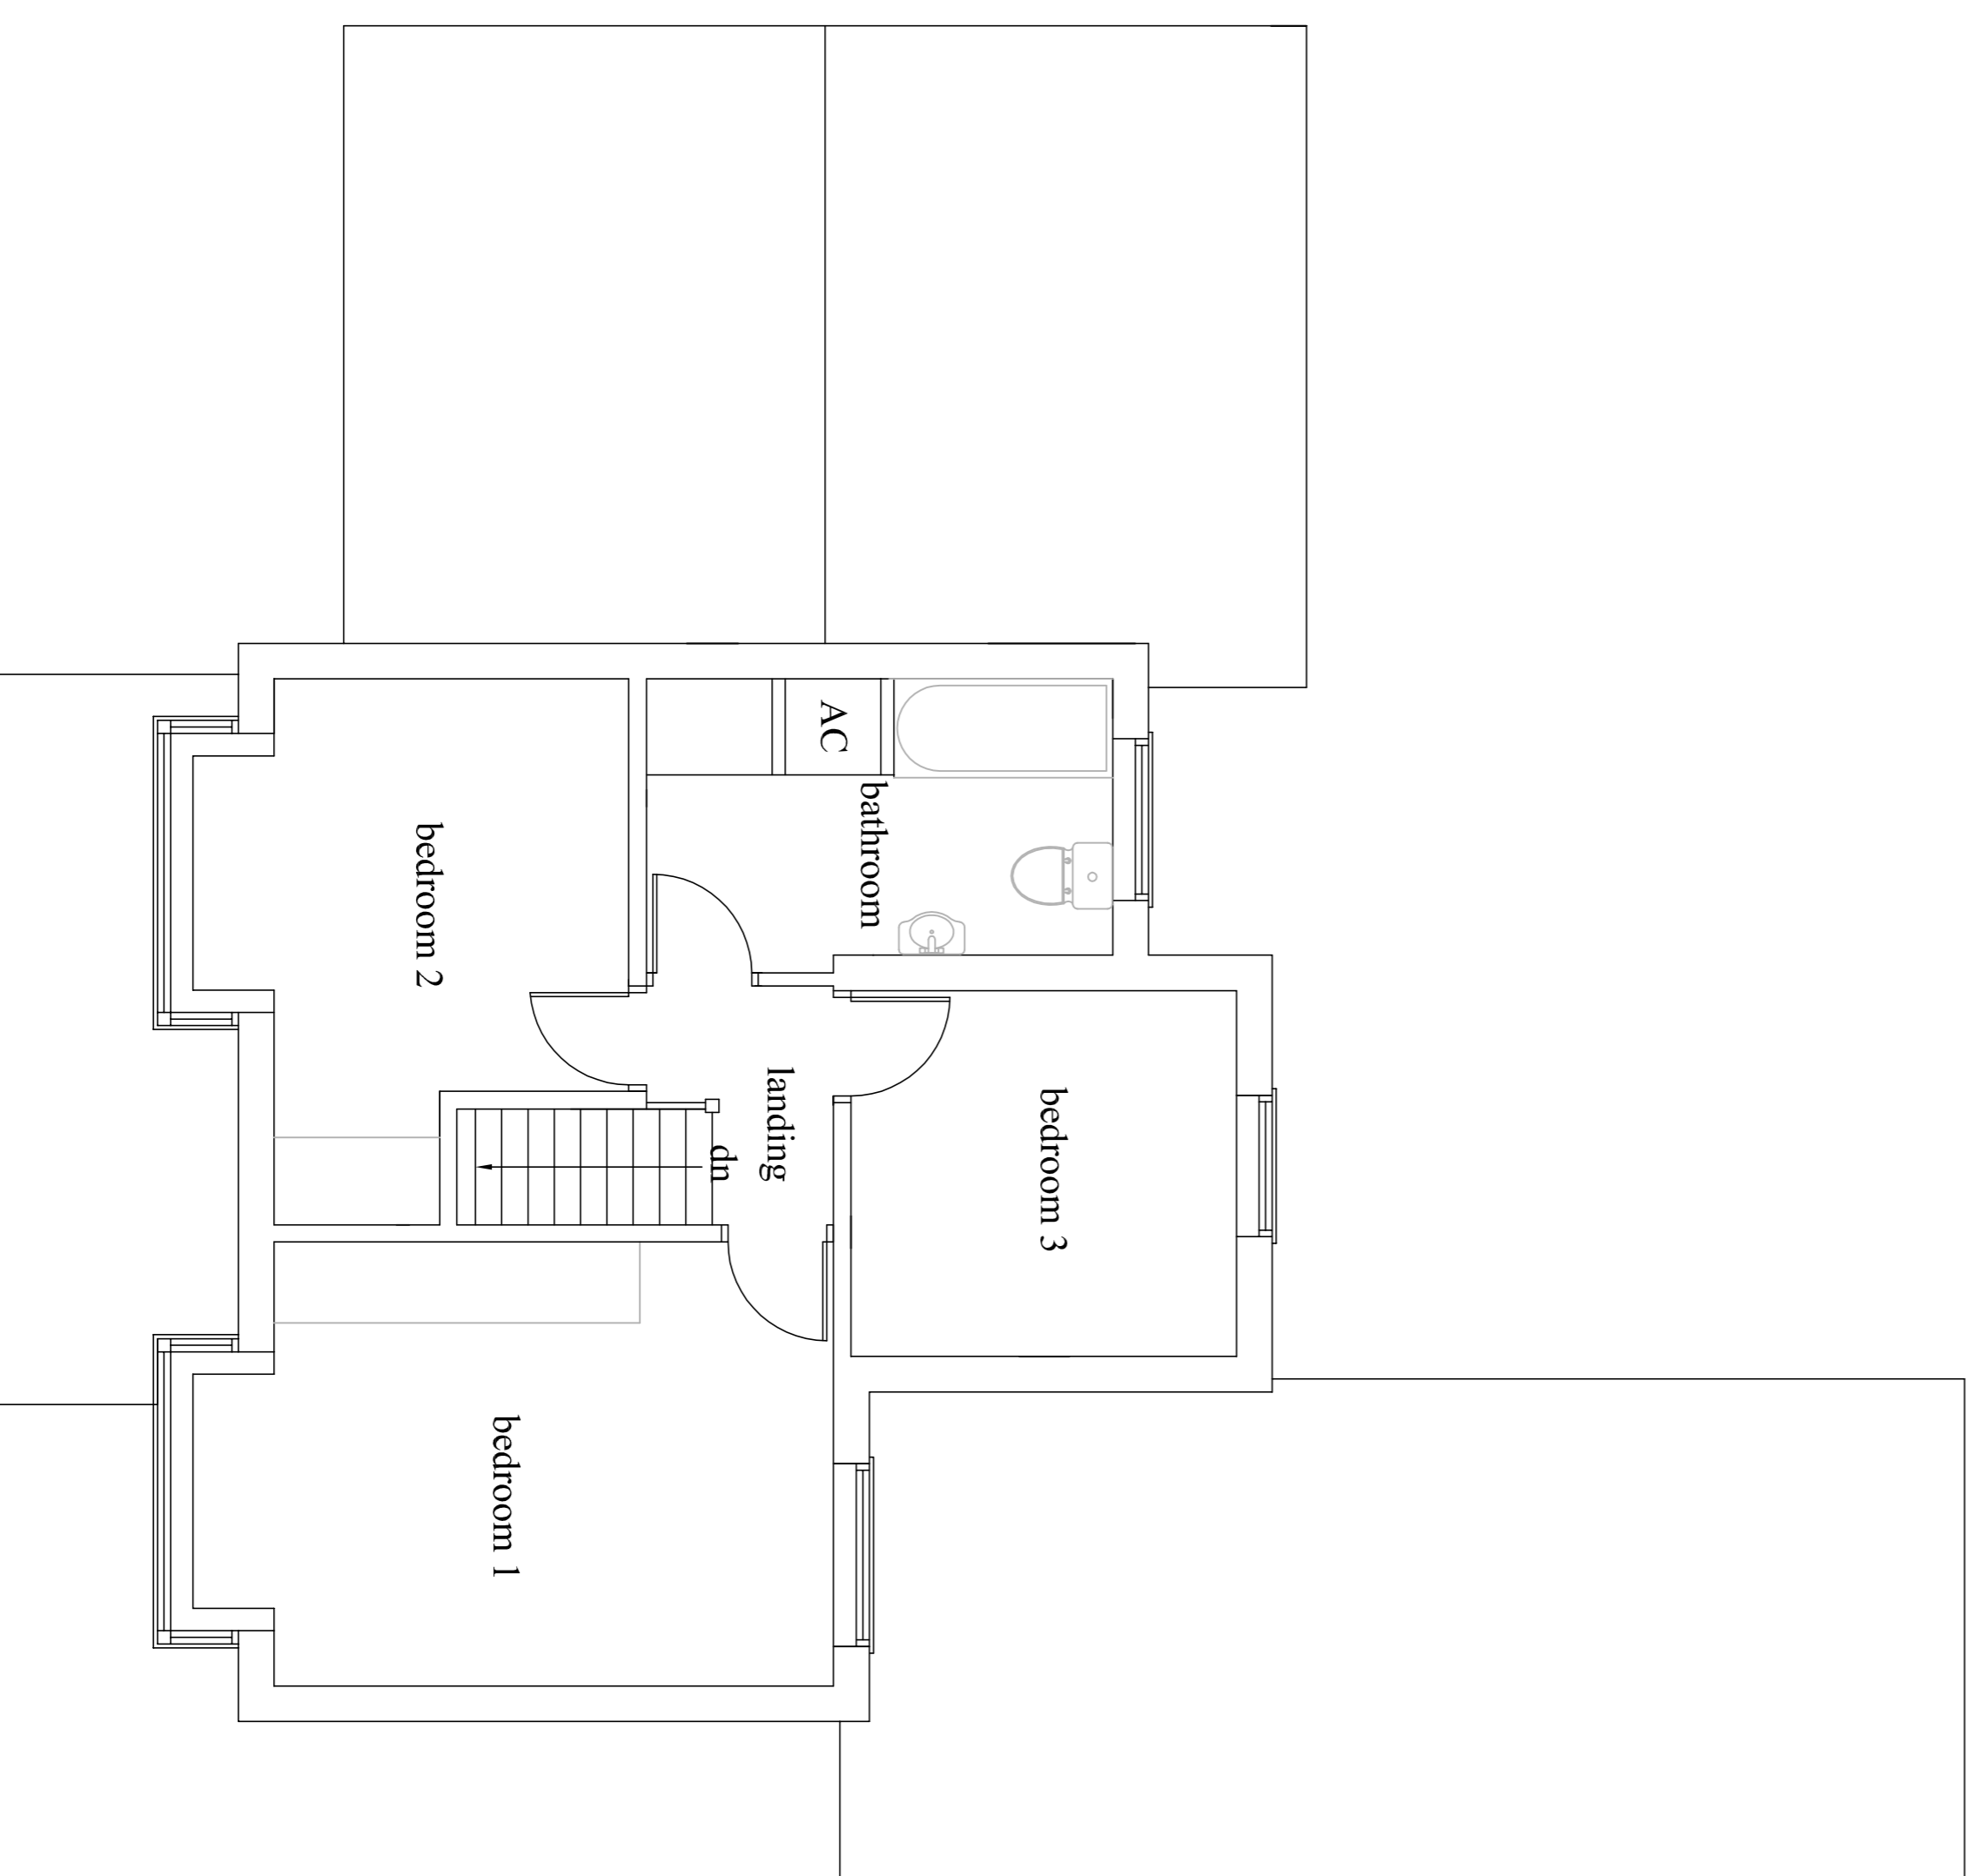

first floor plan

0 1m 2m 3m
SCALE 1:50

*Robert Reem
Architectural Drawing Services*

St: 01759 301112 mobile: 07703 185039
Fax: 01759 321112
Email: robert_reem@robertreemarchitectural.co.uk

client
Mr & Mrs P Bennett

site
15 North Lane Haxby York

job
Erection of a ground floor rear extension
and first floor side extension

drawing
Existing floor plans and elevations

date September 2023 drawn by Rob Room
scale 1:50, 1:100 rev

dwg no. B01 / 2063 / 01