


0 1m 2m 3m 4m 5m 6m

SCALE 1:100

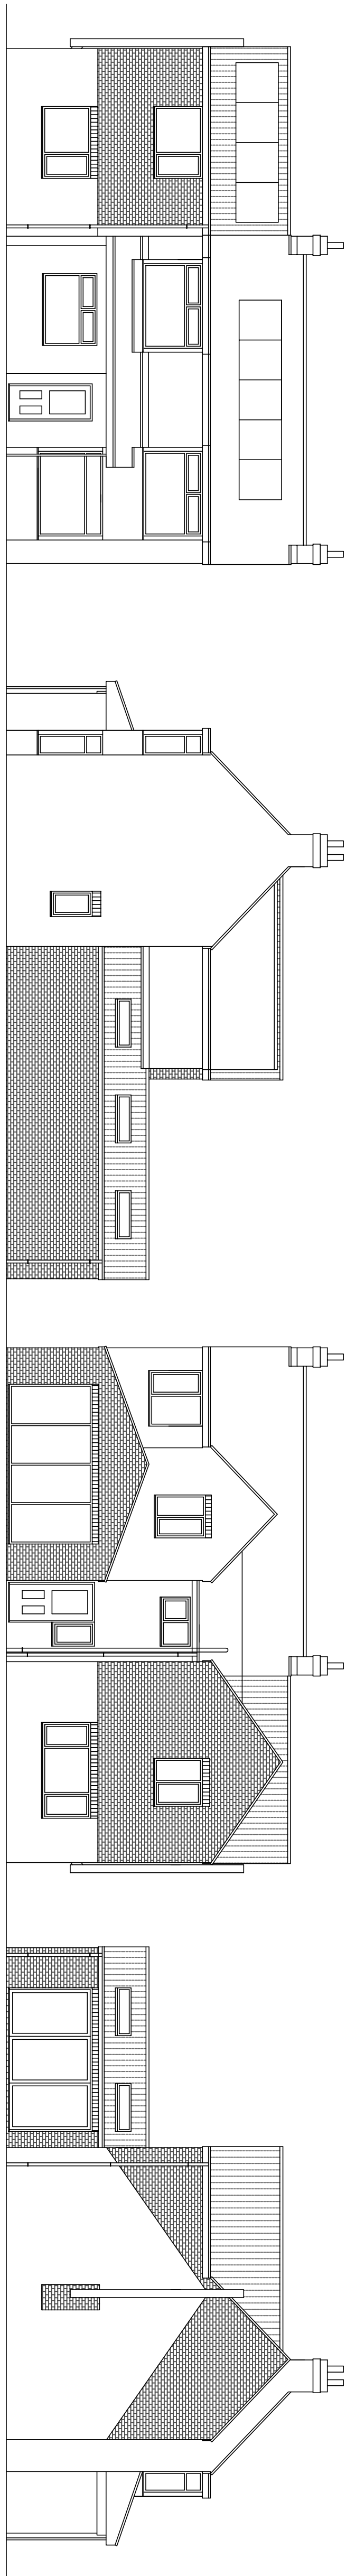


front elevation


side elevation

rear elevation

side elevation

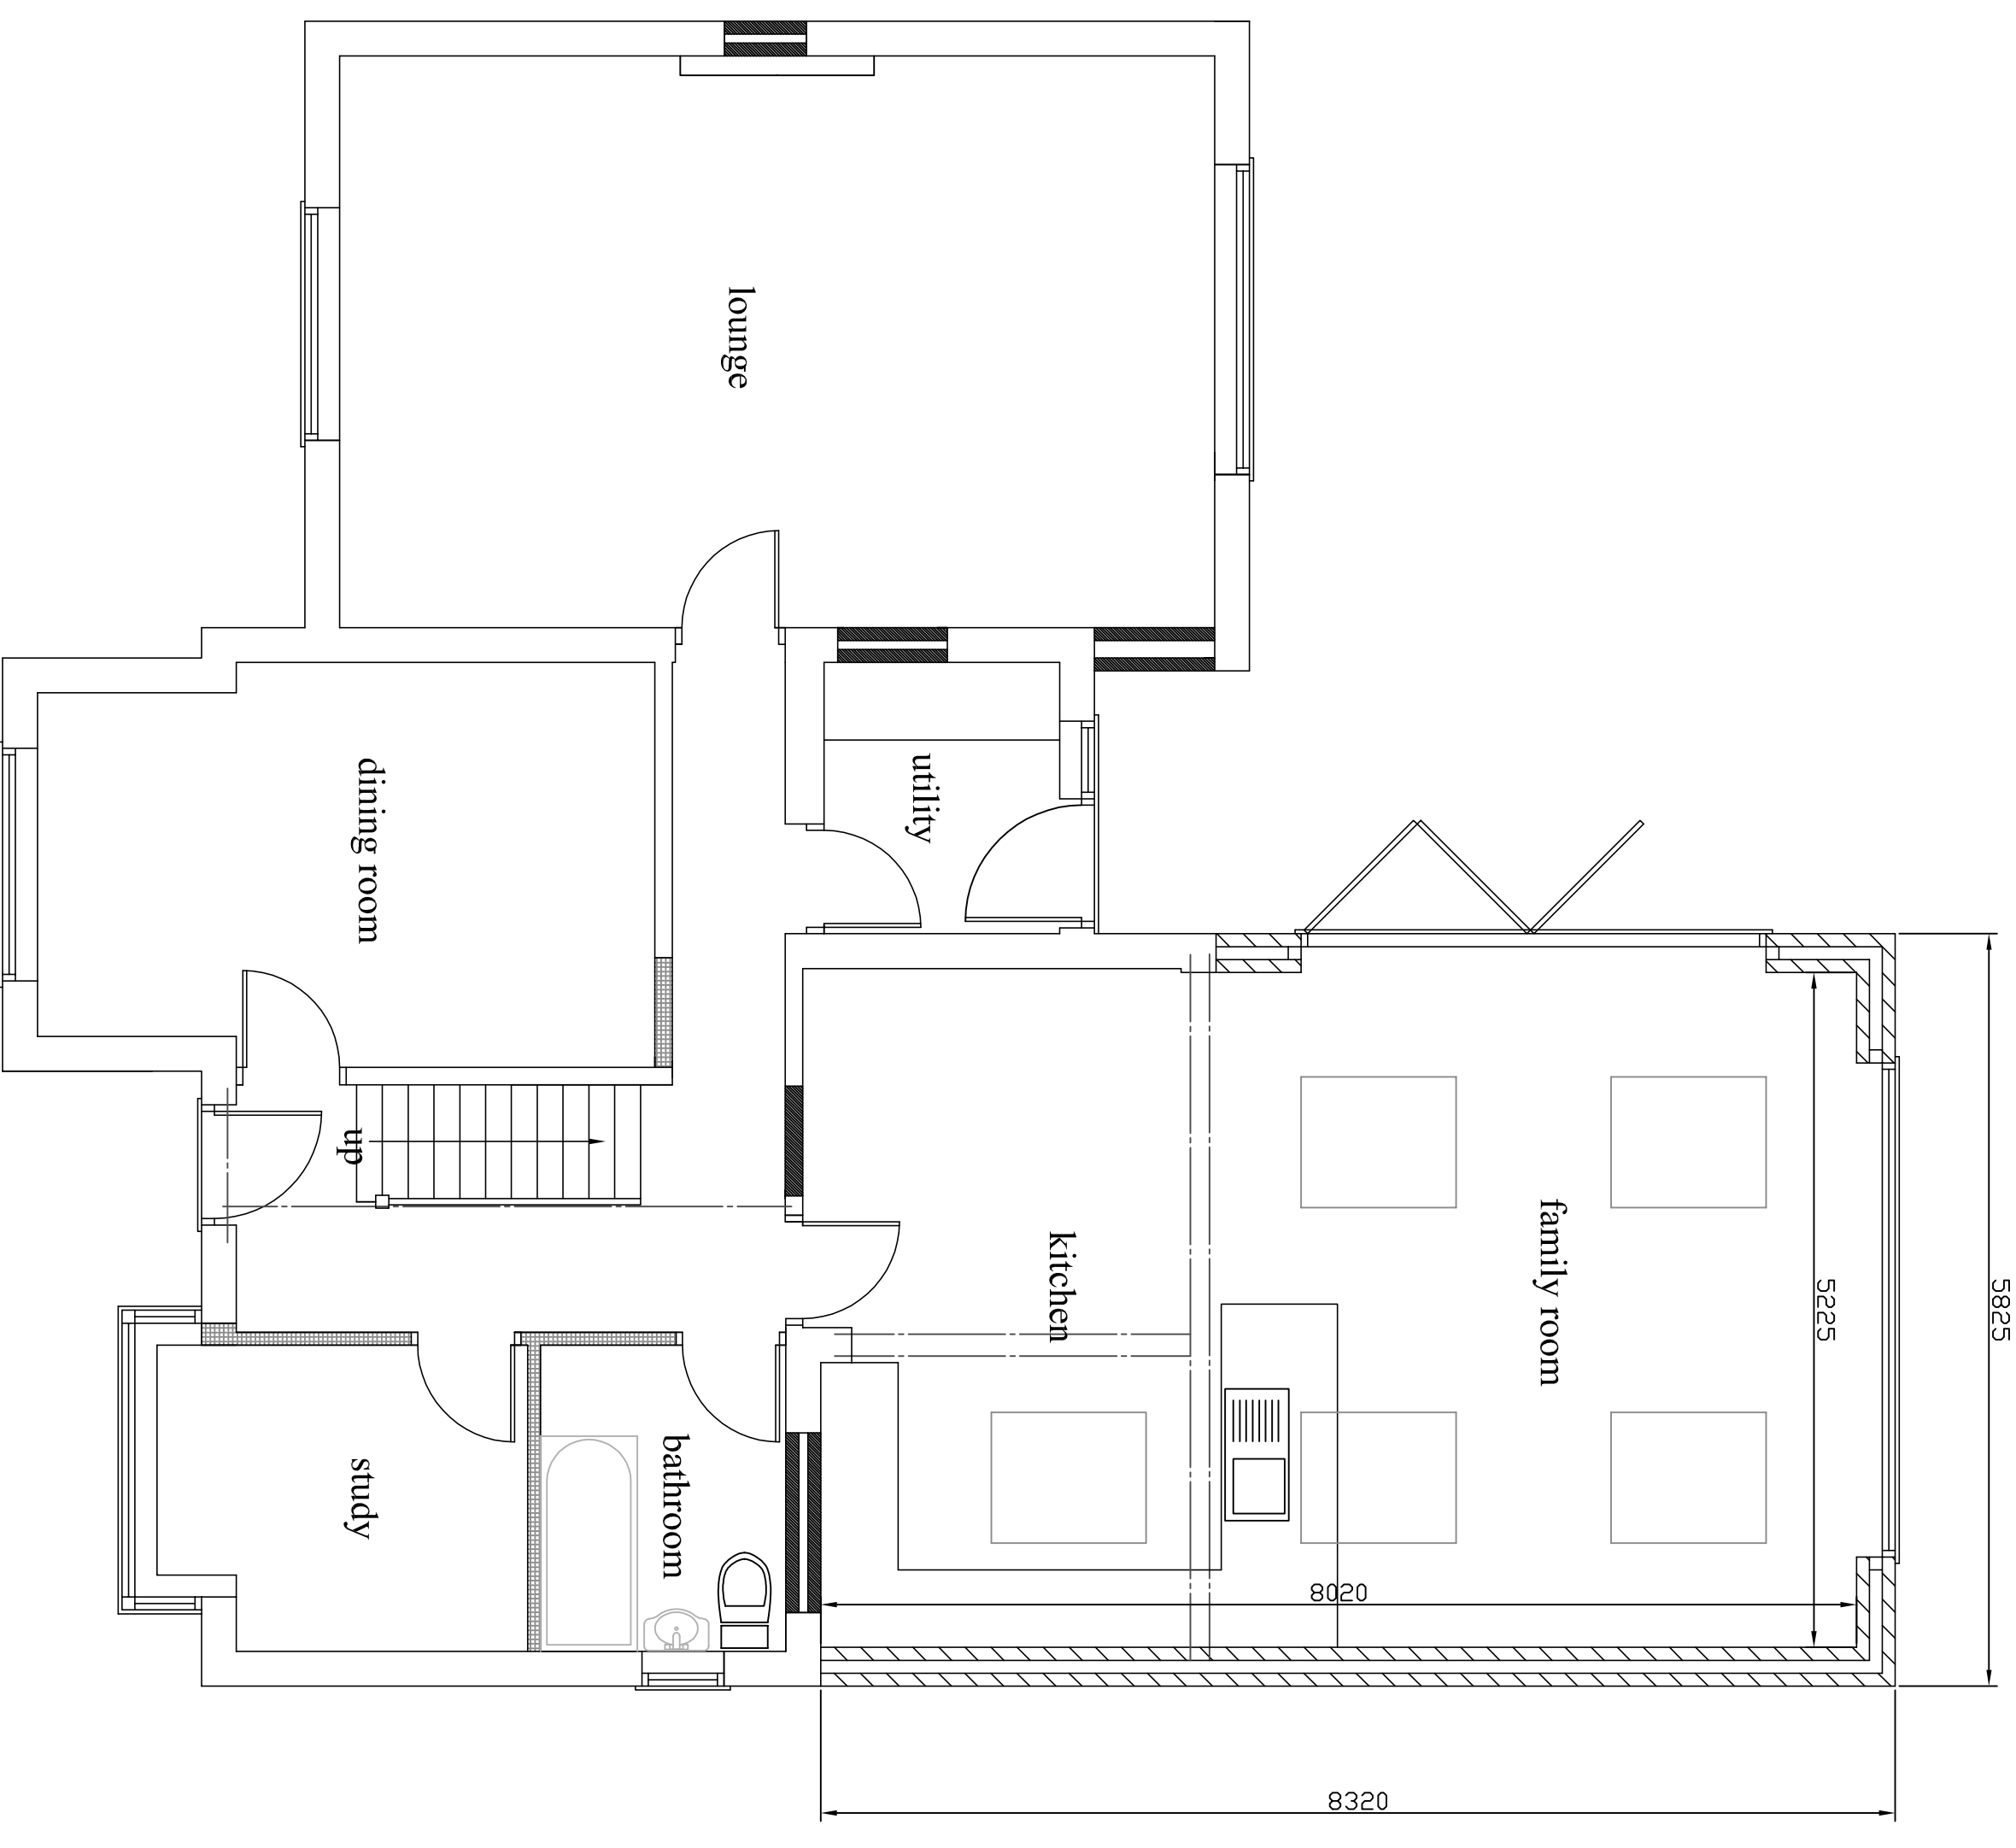

ground floor plan

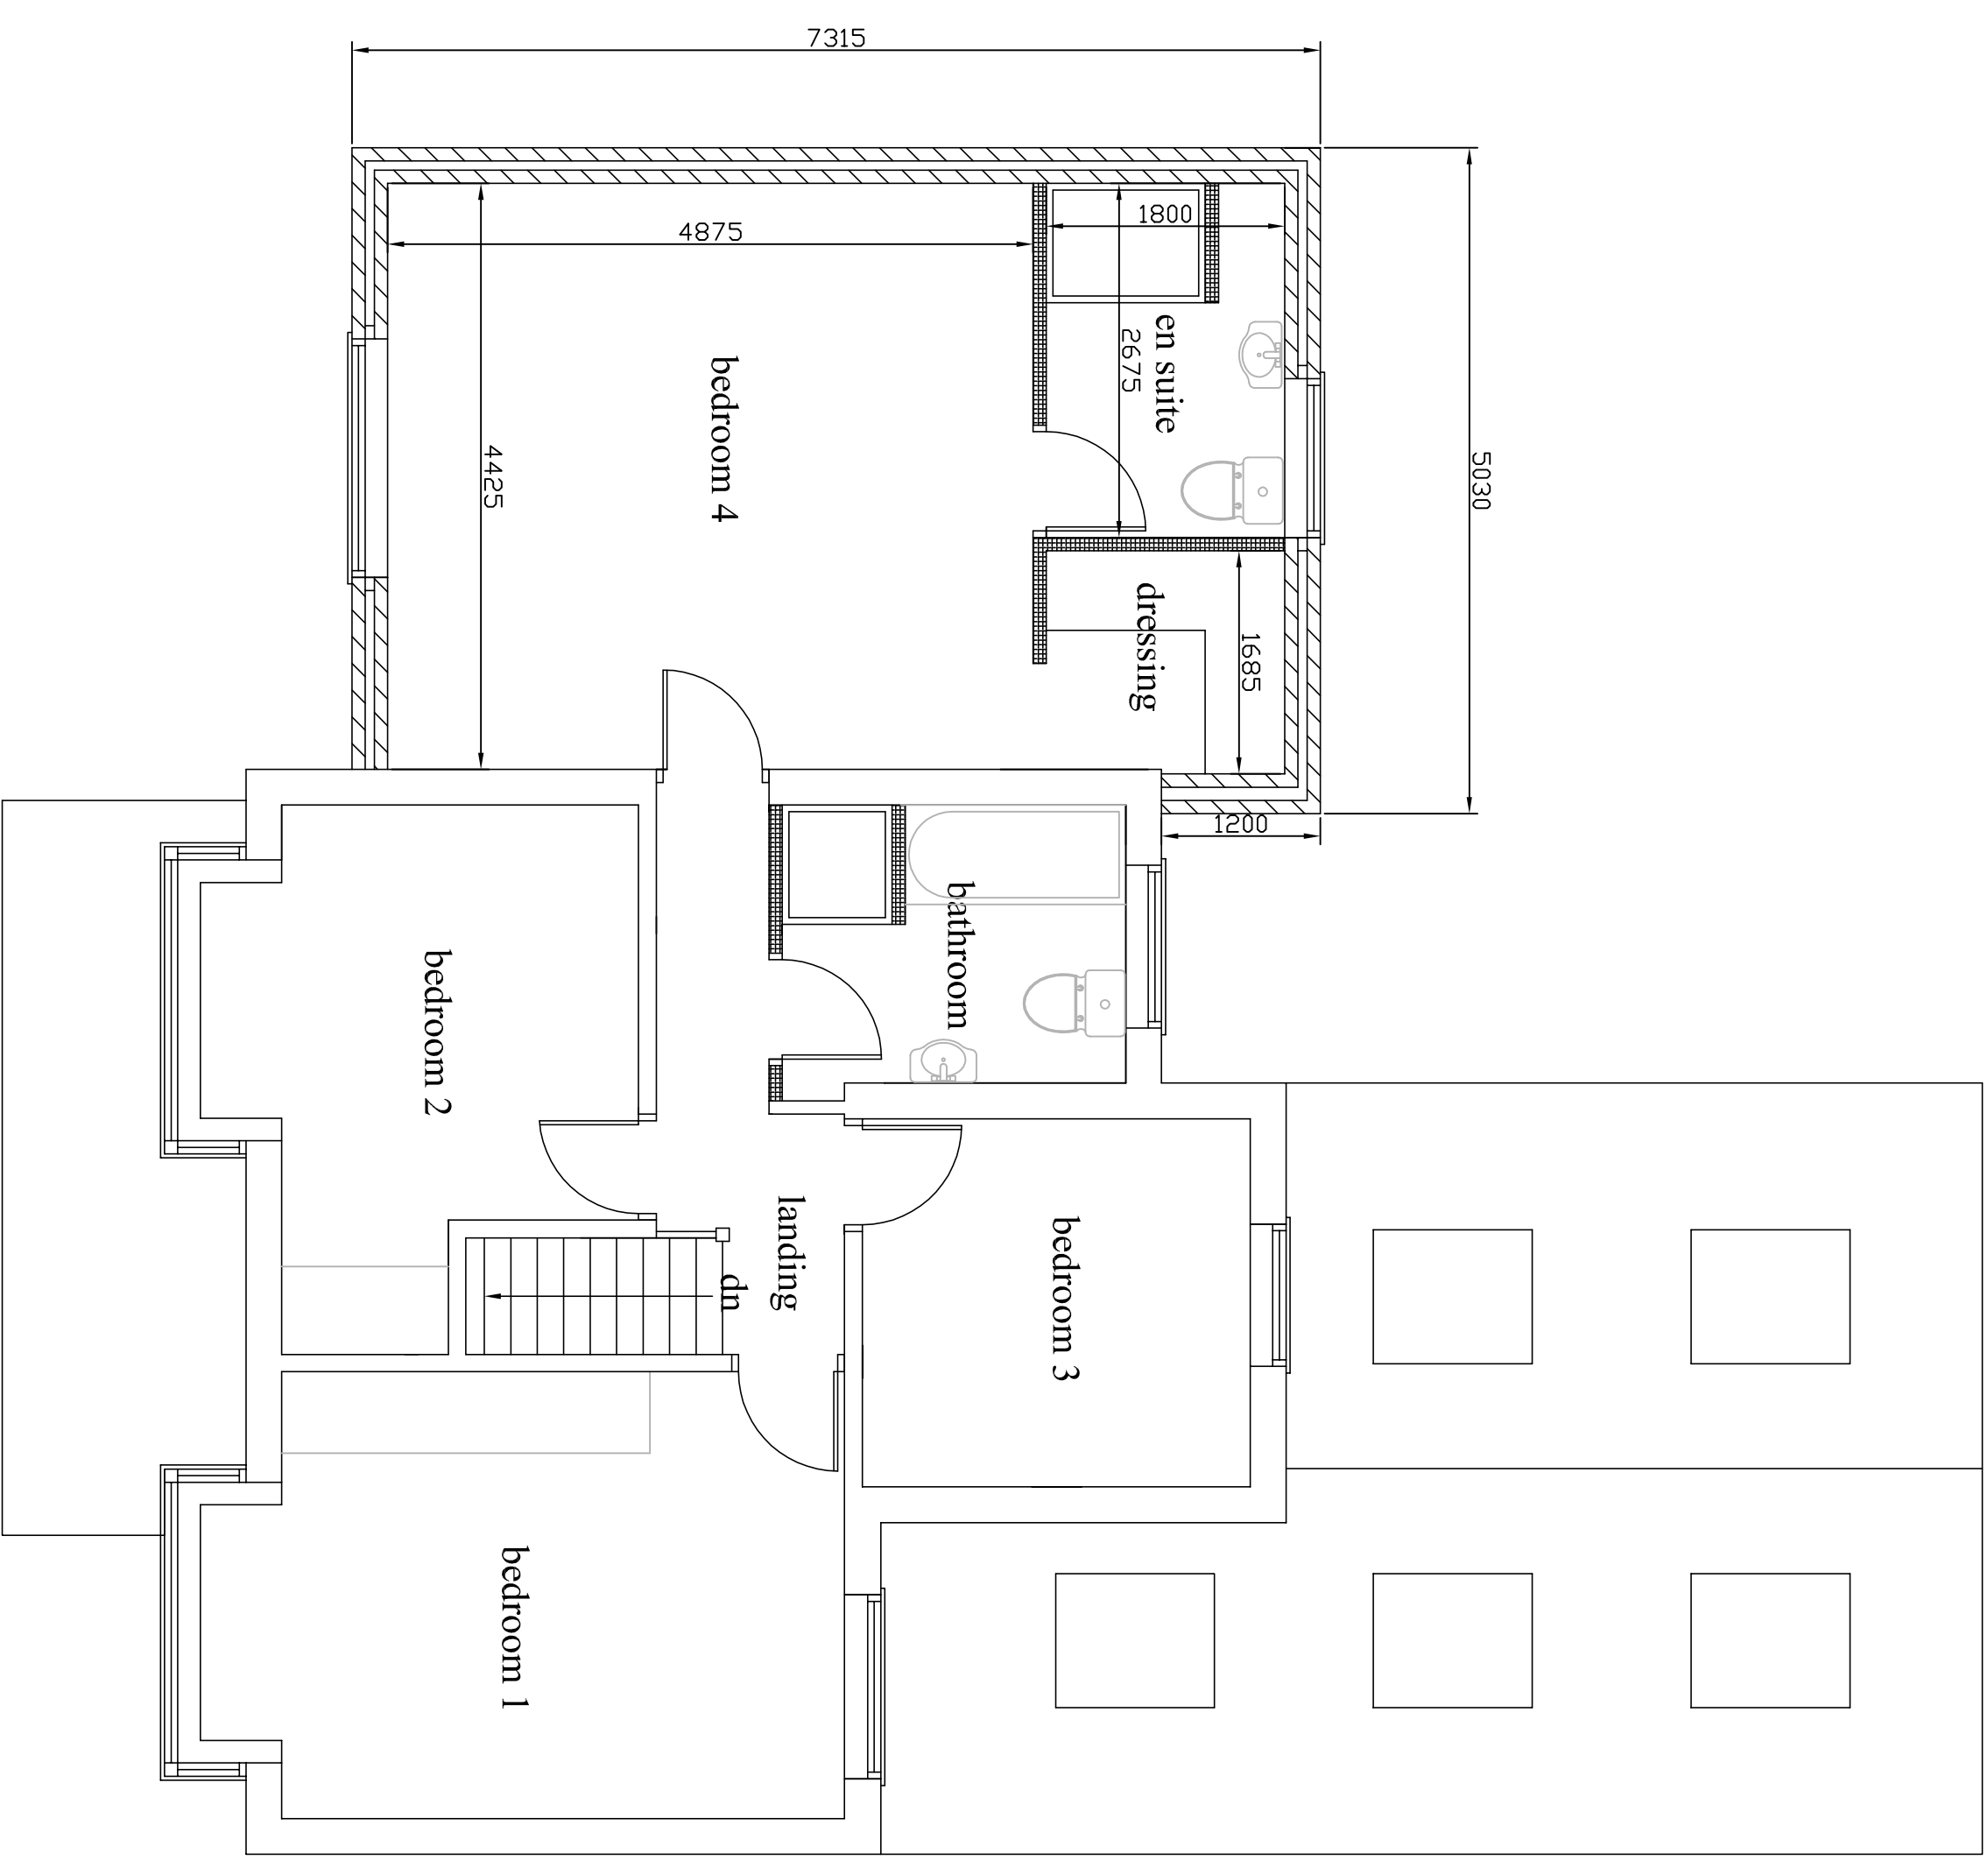

first floor plan

0 1m 2m 3m  
SCALE 1:50

*Robert Reem  
Architectural Drawing Services*

St: 01759 301112 mobile: 07703 185039  
Fax: 01759 321112  
Email: [robert.reem@robertreemarchitectural.co.uk](mailto:robert.reem@robertreemarchitectural.co.uk)

client  
Mr & Mrs P Bennett

site  
15 North Lane Haxby York

job  
Erection of a ground floor rear extension  
and first floor side extension

drawing  
Proposed floor plans and elevations

date November 2023 drawn by Rob Room  
scale 1:50, 1:100 rev

dwg no. B01 / 2063 / 03