




Roof Plan 1:100

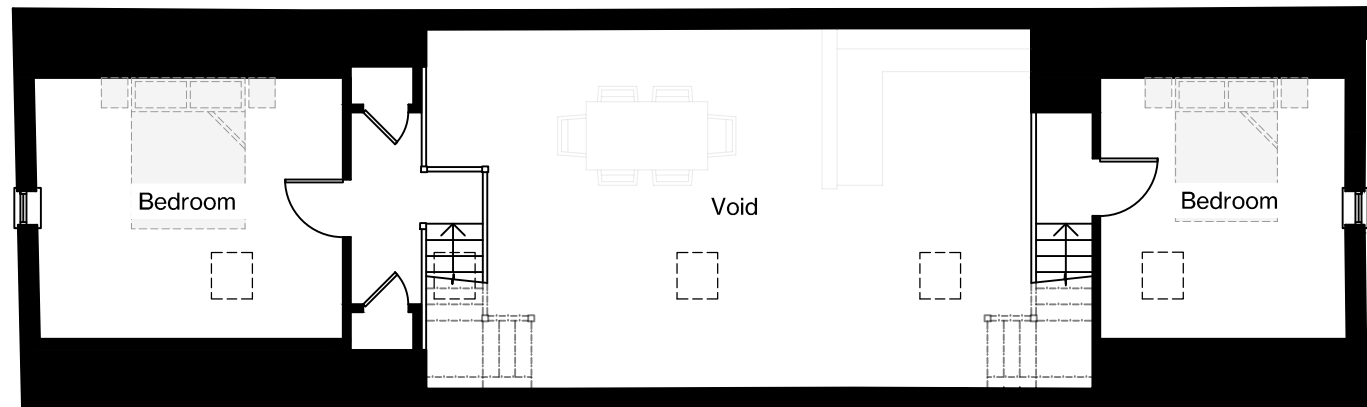

First Floor Plan 1:100

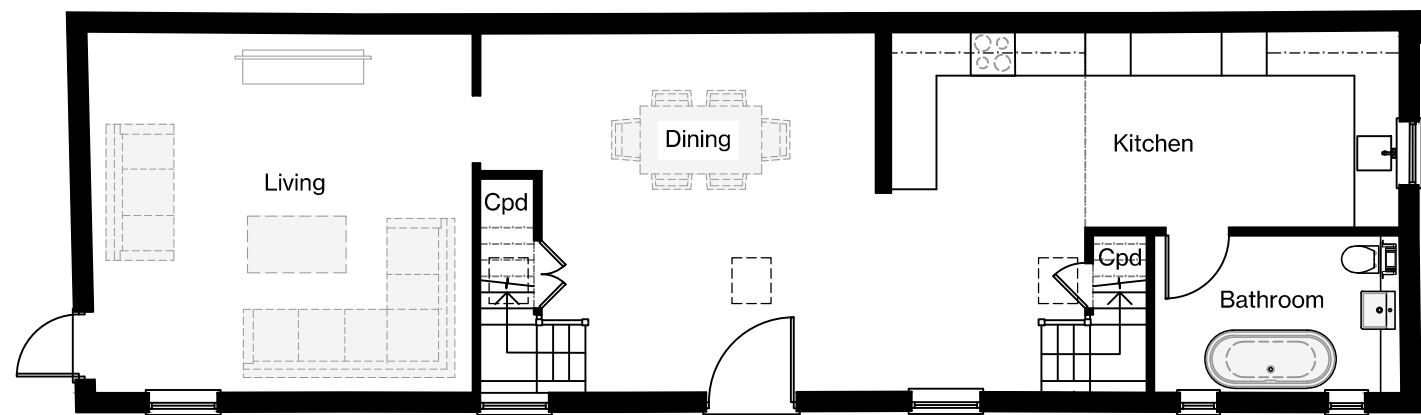

Ground Floor Plan 1:100

 

© This drawing is copyright and should not be reproduced in whole or in part without the written permission of Edward Parsley Associates



EDWARD PARSLEY ASSOCIATES
 West End Barn, The St, Rayne, Braintree, Essex, CM77 6RY
 01376 349929
 info@epadesign.co.uk
 www.epadesign.co.uk

KEY

REVISION / DATE / DESCRIPTION

ADDRESS	Chequers, Little Bardfield, CM7 4TW
CLIENT	Mr & Mrs Noble
TITLE	Barn 2 - Existing Floor Plans
PROJECT DESCRIPTION	Proposed New Build Dwelling

DATE	July 2023
SCALE @ A3	1:100
PROJECT NO	12301
DRAWING NO / REV	07