





[BE]spoke architects accepts responsibility for this document to the commissioning party only and not to any other party.
 [BE]spoke architects does not accept liability for accuracy or veracity of survey information provided by others and used in the preparation of this drawing. All vertical and horizontal dimensions and levels provided by [BE]spoke architects and based on the survey information provided by others must be checked and verified on site.
 Copyright: [BE]spoke architects

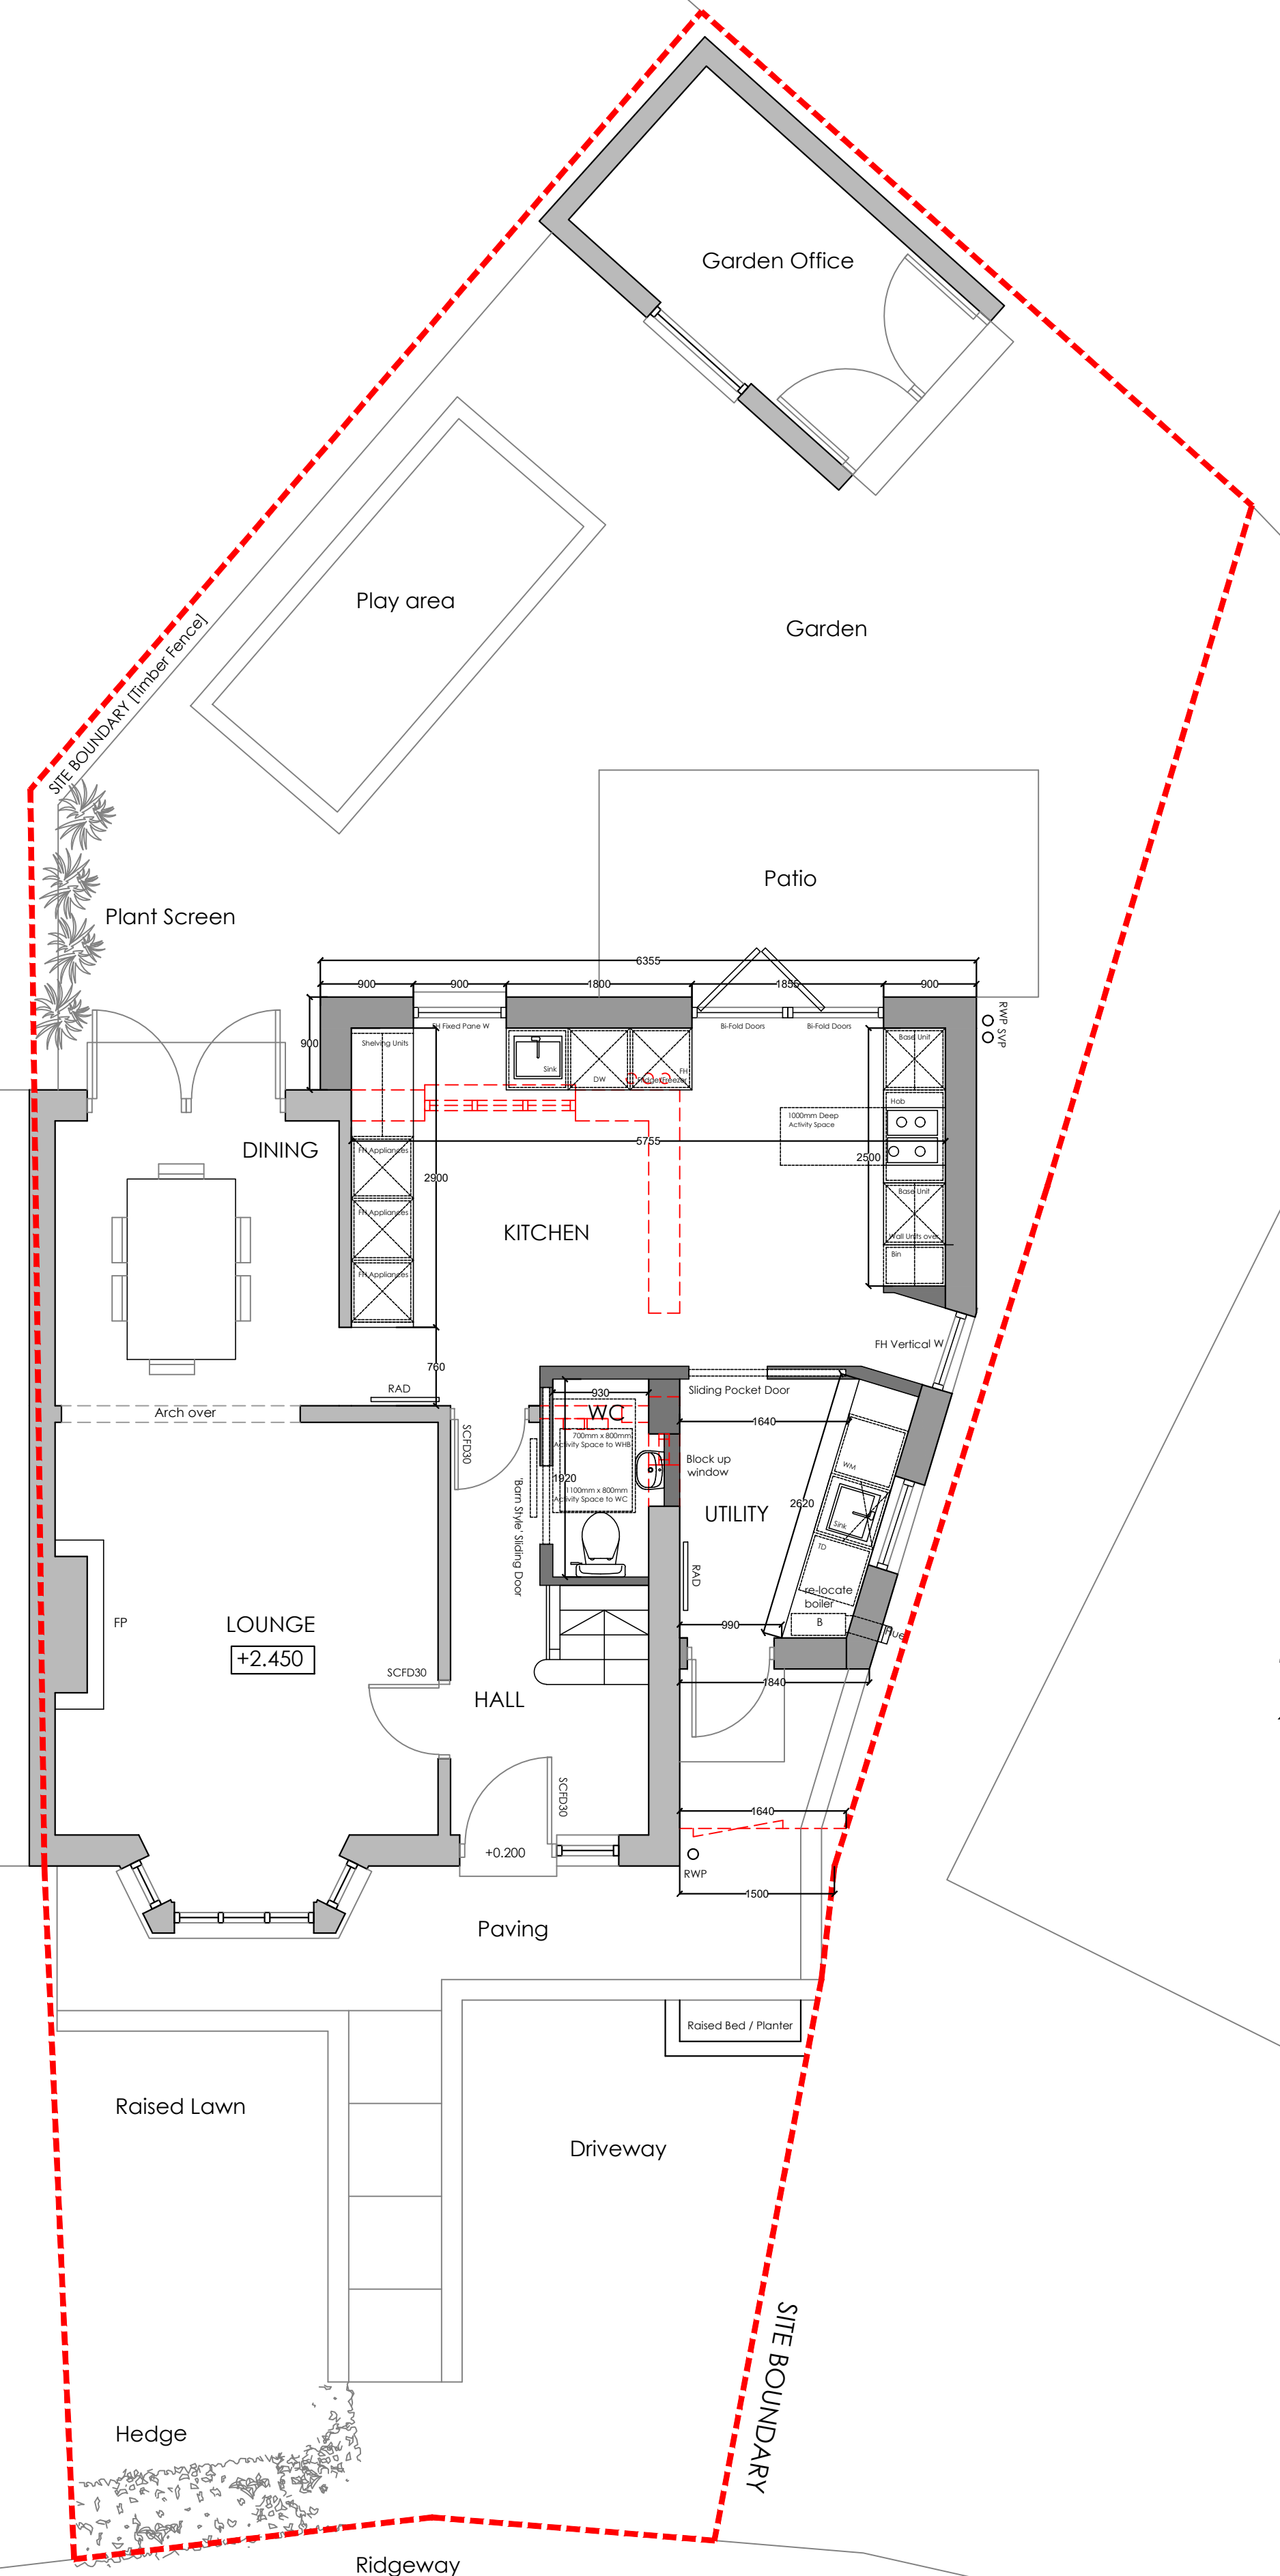

PROPOSED GROUND FLOOR PLAN
 SCALE 1:100@A3 1:50@A1

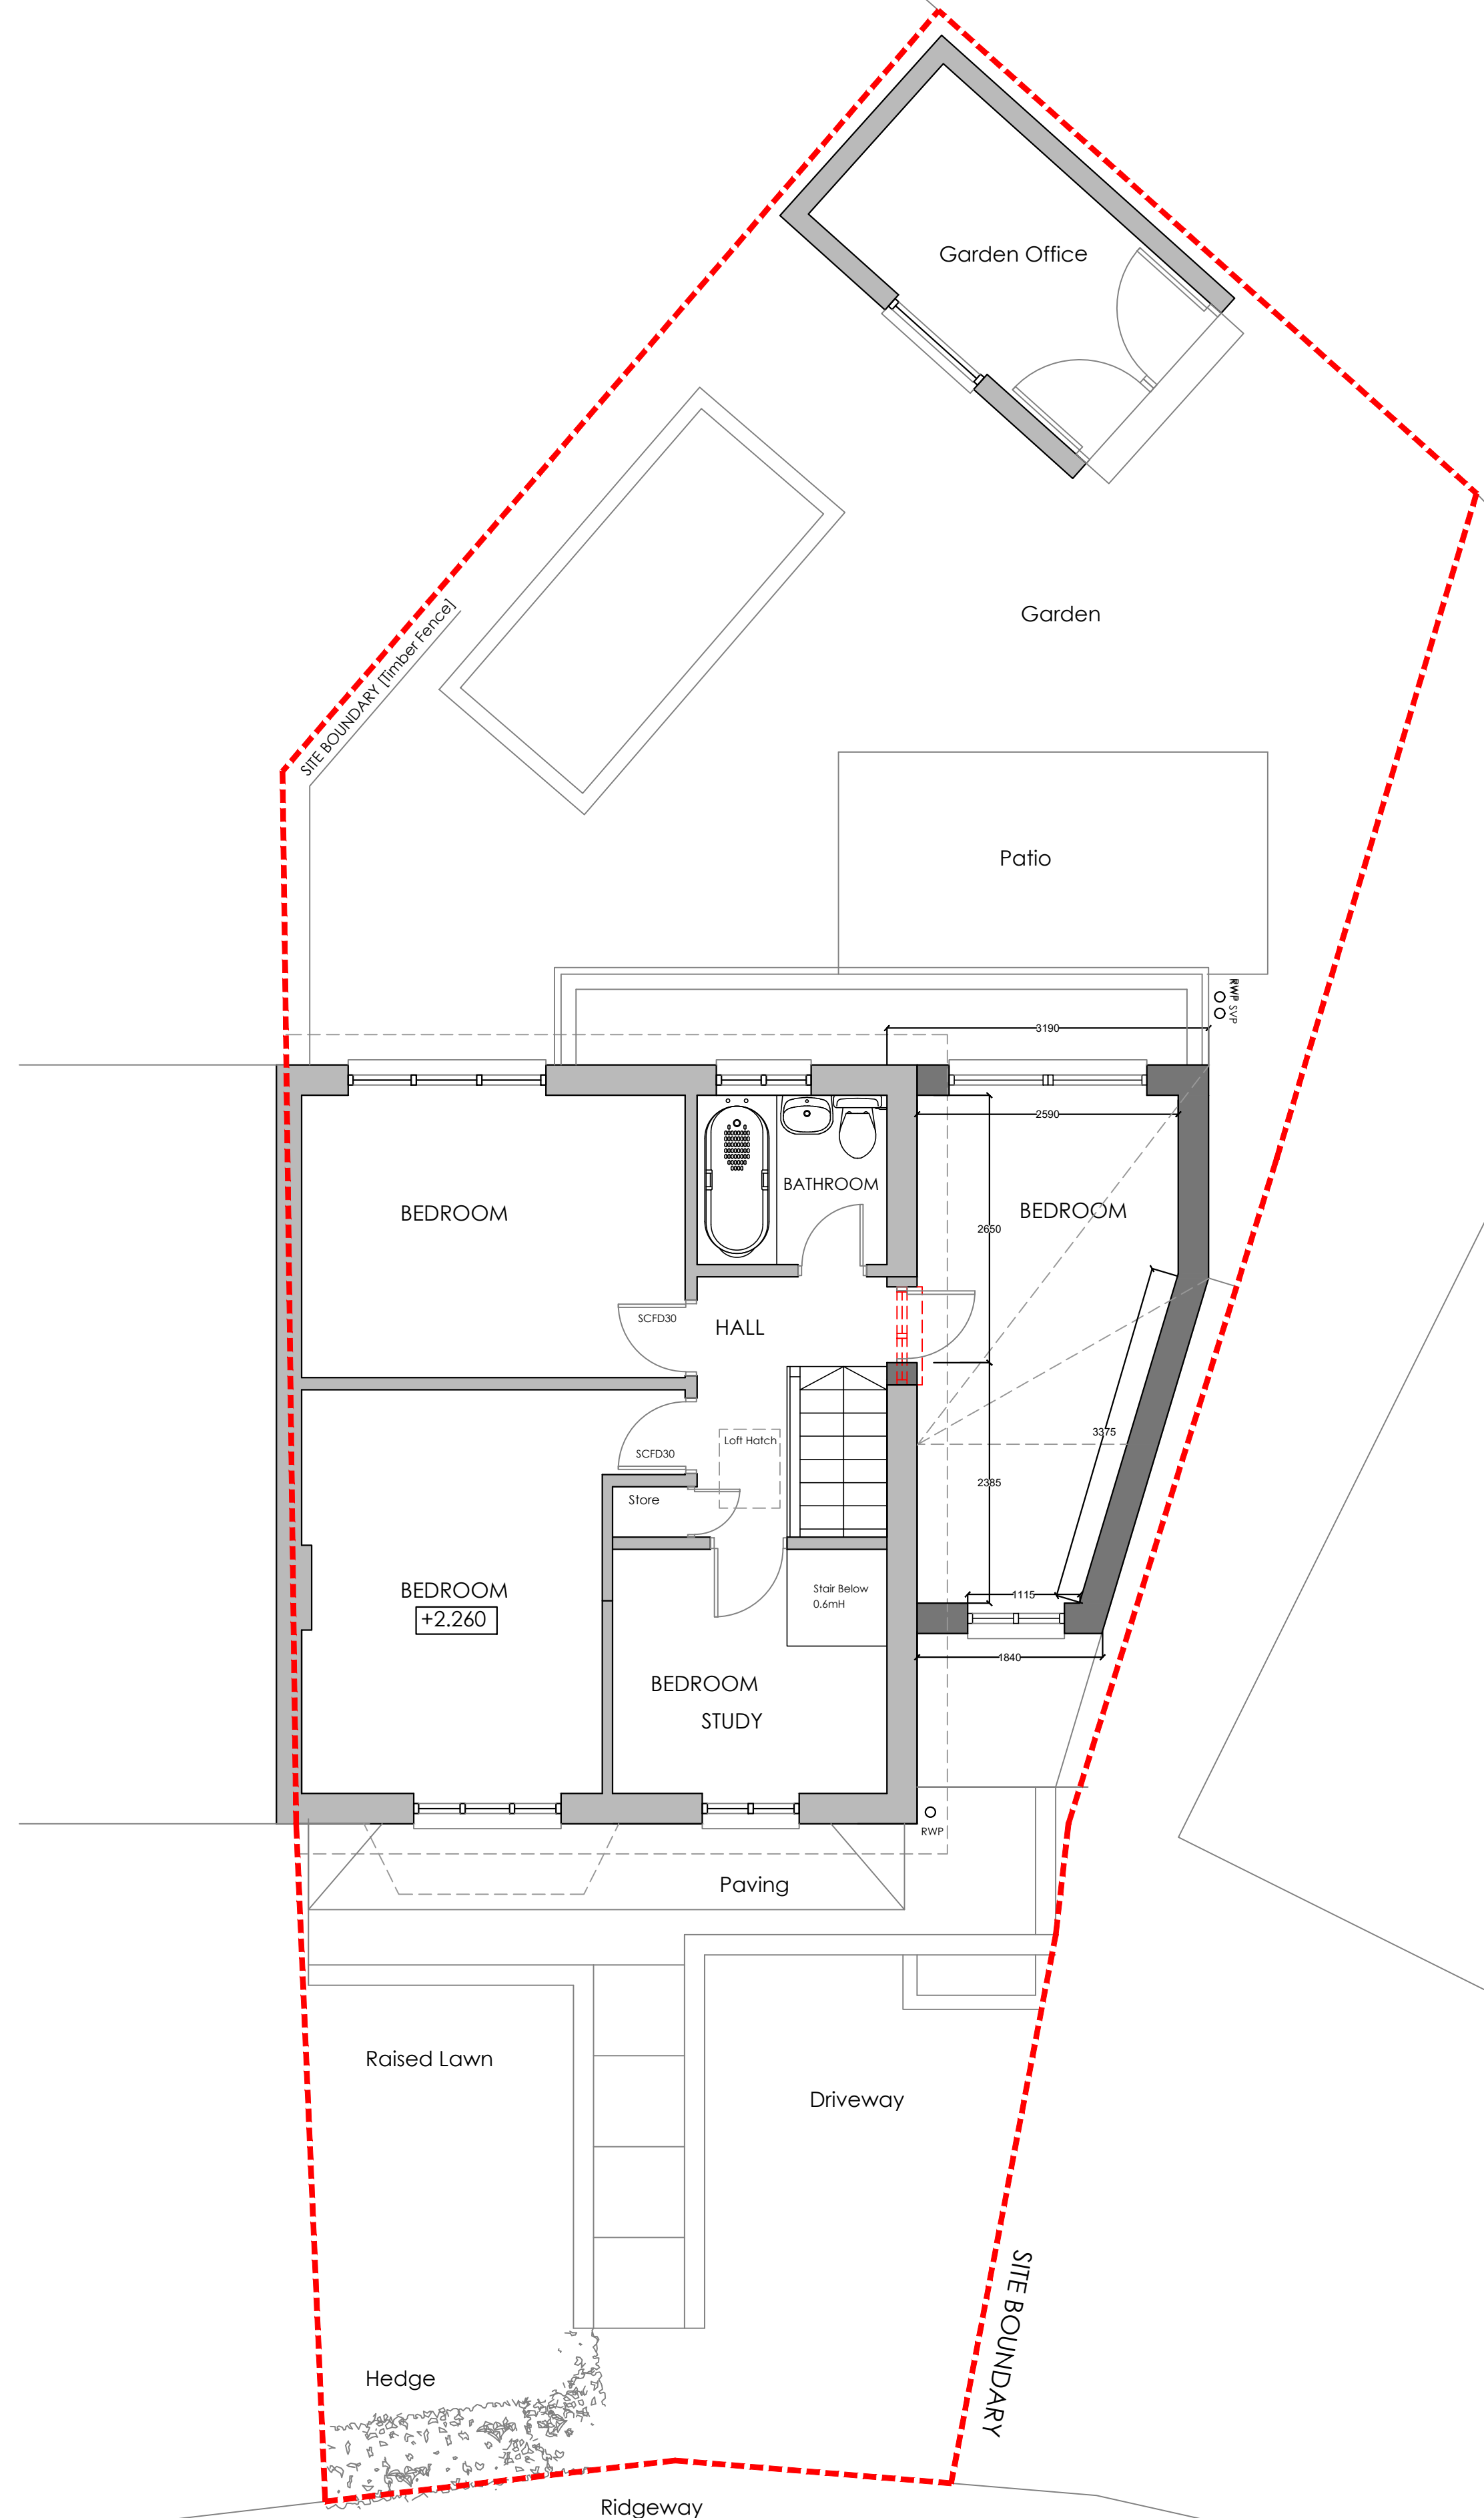

PROPOSED FIRST FLOOR PLAN
 SCALE 1:100@A3 1:50@A1

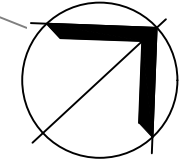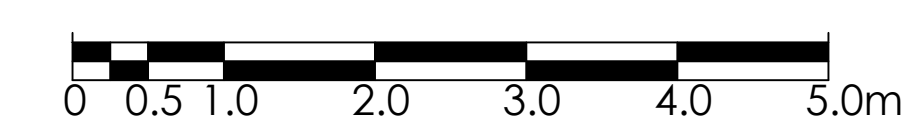

4

2a

[DRAWING]	EA	[DATE]	02/10/23	[CHECKED]	EA
[REVISION]	D	[DESCRIPTION]	ATK WORKS OMITTED		
[DRAWING]	EA	[DATE]	11/01/23	[CHECKED]	EA
[REVISION]	C	[DESCRIPTION]	MAIN STAIR DOOR UPSTAIRS		
[DRAWING]	EA	[DATE]	12/10/23	[CHECKED]	EA
[REVISION]	B	[DESCRIPTION]	WC DOOR POSITION AMENDED		
[DRAWING]	EA	[DATE]	21/11/22	[CHECKED]	EA
[REVISION]	A	[DESCRIPTION]	UPDATES TO CLIENT COMMENTS		
[DRAWING]	EA	[DATE]	08/11/22	[CHECKED]	EA
[REVISION]	#	[DESCRIPTION]	REVISED		

[BE]spoke architects
 A: 37 Shrublands Avenue
 Berkhamsted
 Hertfordshire
 HP4 3JQ
 E: bespokeberkhamsted@outlook.com
 M: 07403 291 893
 W: www.bespokeglasgow.co.uk

[PROJECT]
 Alterations + Extension to
 2 Ridgeway
 Berkhamsted

[DRAWING]
 PROPOSED GROUND + FIRST
 FLOOR PLANS

[SCALE] [CHECKED]
 1:50 @ A1

[STATUS] PLANNING

[NUMBER] 22011 AL (0) 110D