



[BE]spoke architects accepts responsibility for this document to the commissioning party only and not to any other party.
 [BE]spoke does not accept liability for accuracy or veracity of survey information provided by others and used in the preparation of this drawing. All vertical and horizontal dimensions and levels provided by [BE]spoke and based on the survey information provided by others must be checked and verified on site.
 Copyright: [BE]spoke

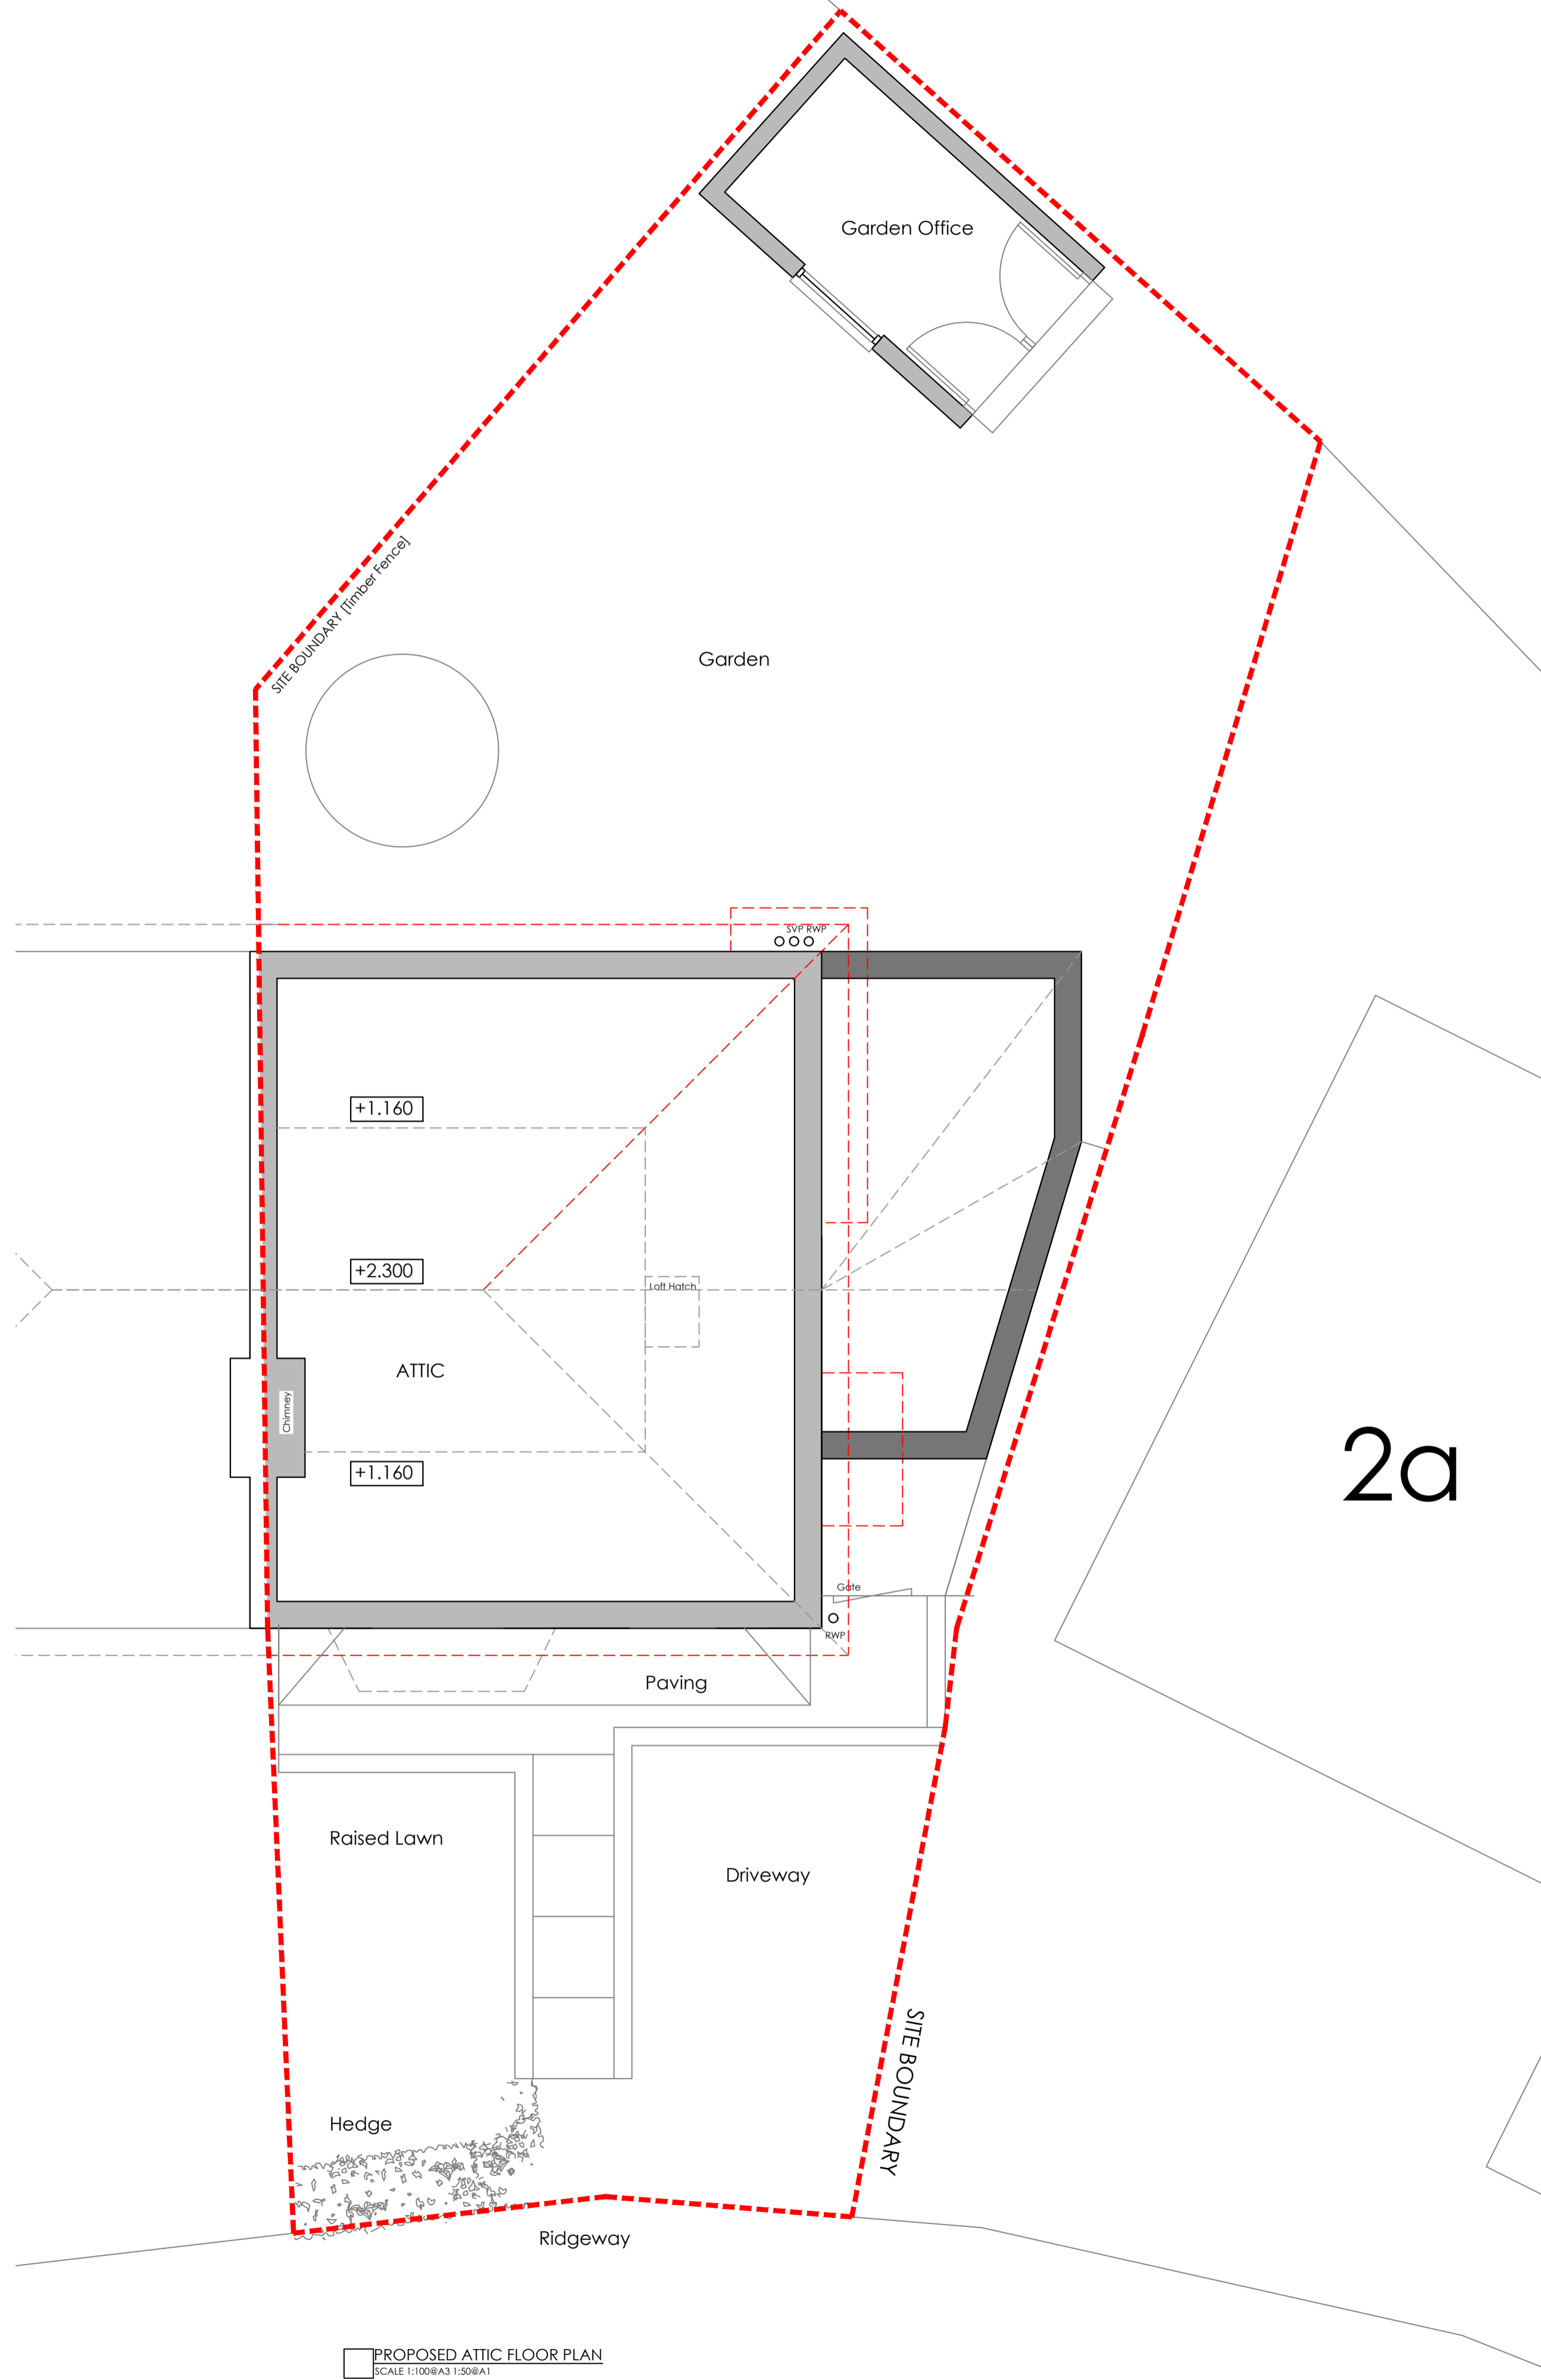

PROPOSED ATTIC FLOOR PLAN
 SCALE 1:100@A3 1:50@A1

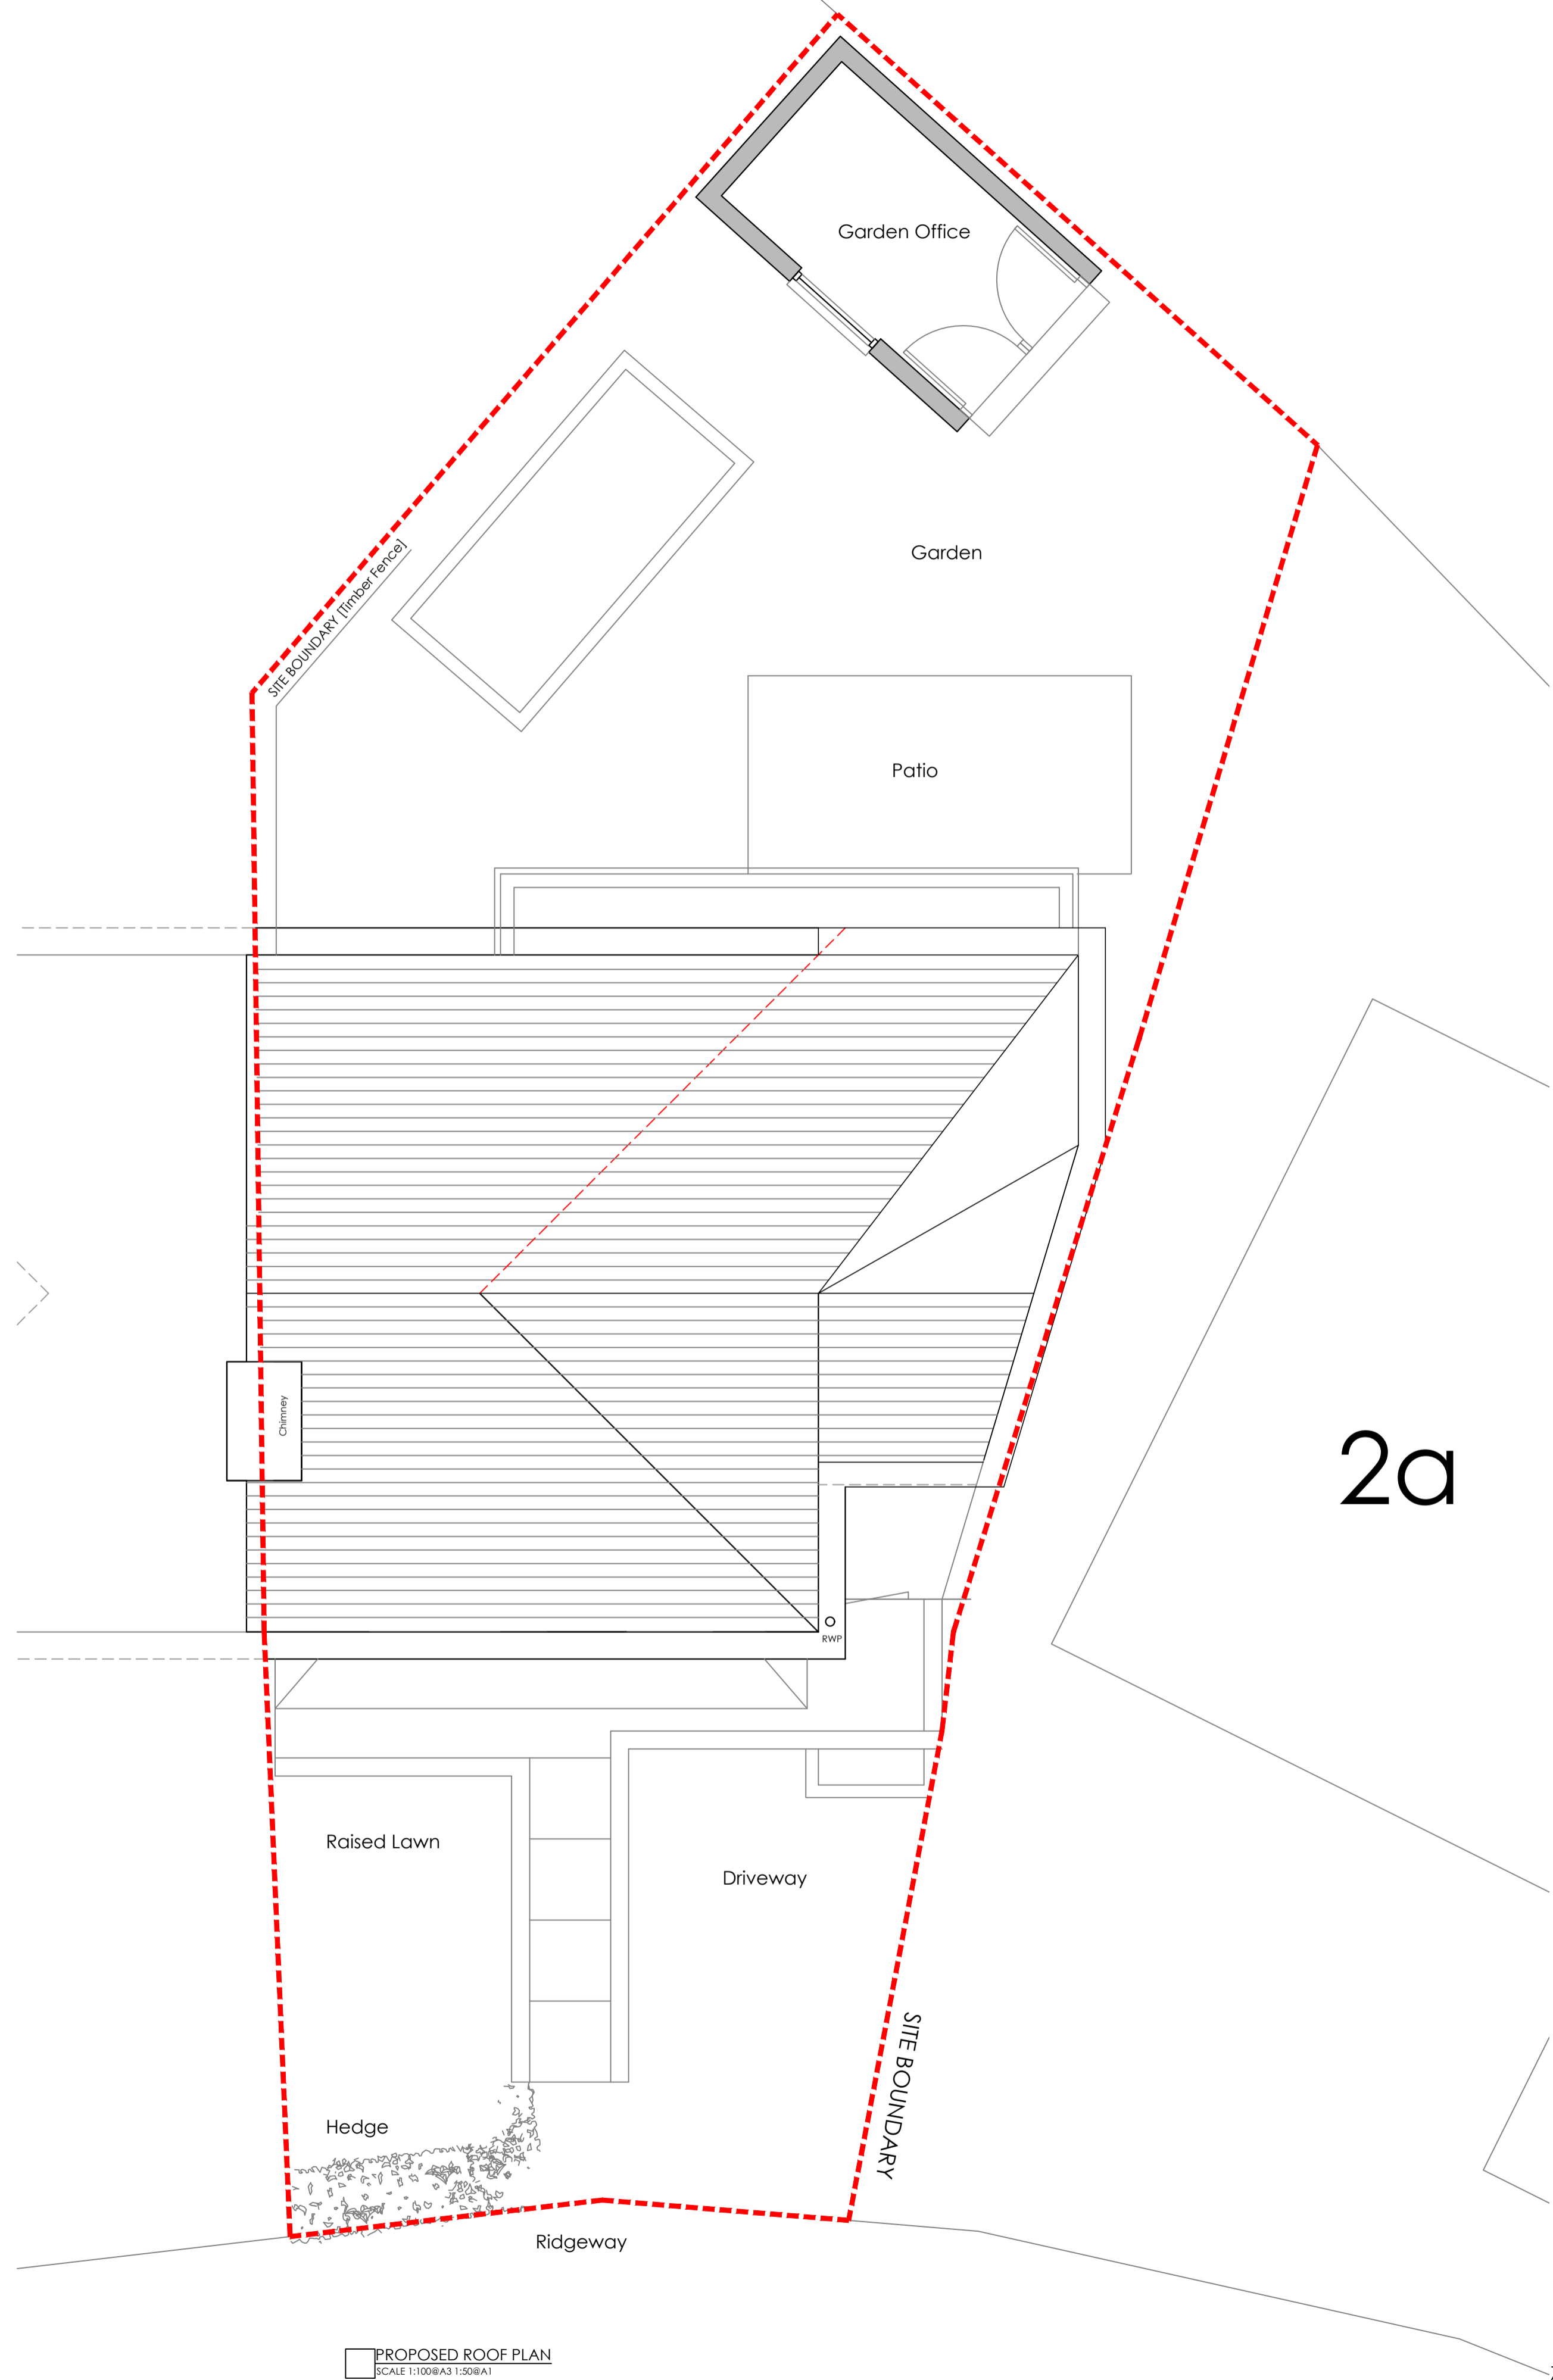

PROPOSED ROOF PLAN
 SCALE 1:100@A3 1:50@A1

2a

2a

REV#	DESCRIPTION	DATE	CHECKED	BY
D	ATTIC WORKS OMITTED	02/10/23	[CHECKED]	EA
C	WINDOW WINDOW UPHELD	12/05/23	[CHECKED]	EA
B	DOWNER WINDOW SET TO SIZE BY 50mm	04/03/23	[CHECKED]	EA
A	UPDATES TO CLIENTS COMMENTS	21/11/22	[CHECKED]	EA
#	ISSUE	02/11/22	[CHECKED]	EA

[BE]spoke architects
 A: 37 Shrublands Avenue
 Berkhamsted
 Hertfordshire
 HP4 3JQ
 E: bespokeberkhamsted@outlook.com
 M: 07403 291 893
 W: www.bespokeglasgow.co.uk

[PROJECT]	Alterations + Extension to 2 Ridgeway Berkhamsted
[DRAWING]	PROPOSED ATTIC + ROOF PLANS
[SCALE]	[CHECKED] 1:50 @ A1
[STATUS]	PLANNING
[NUMBER]	22011 AL (0) 111D

