



Viewfield Cottage

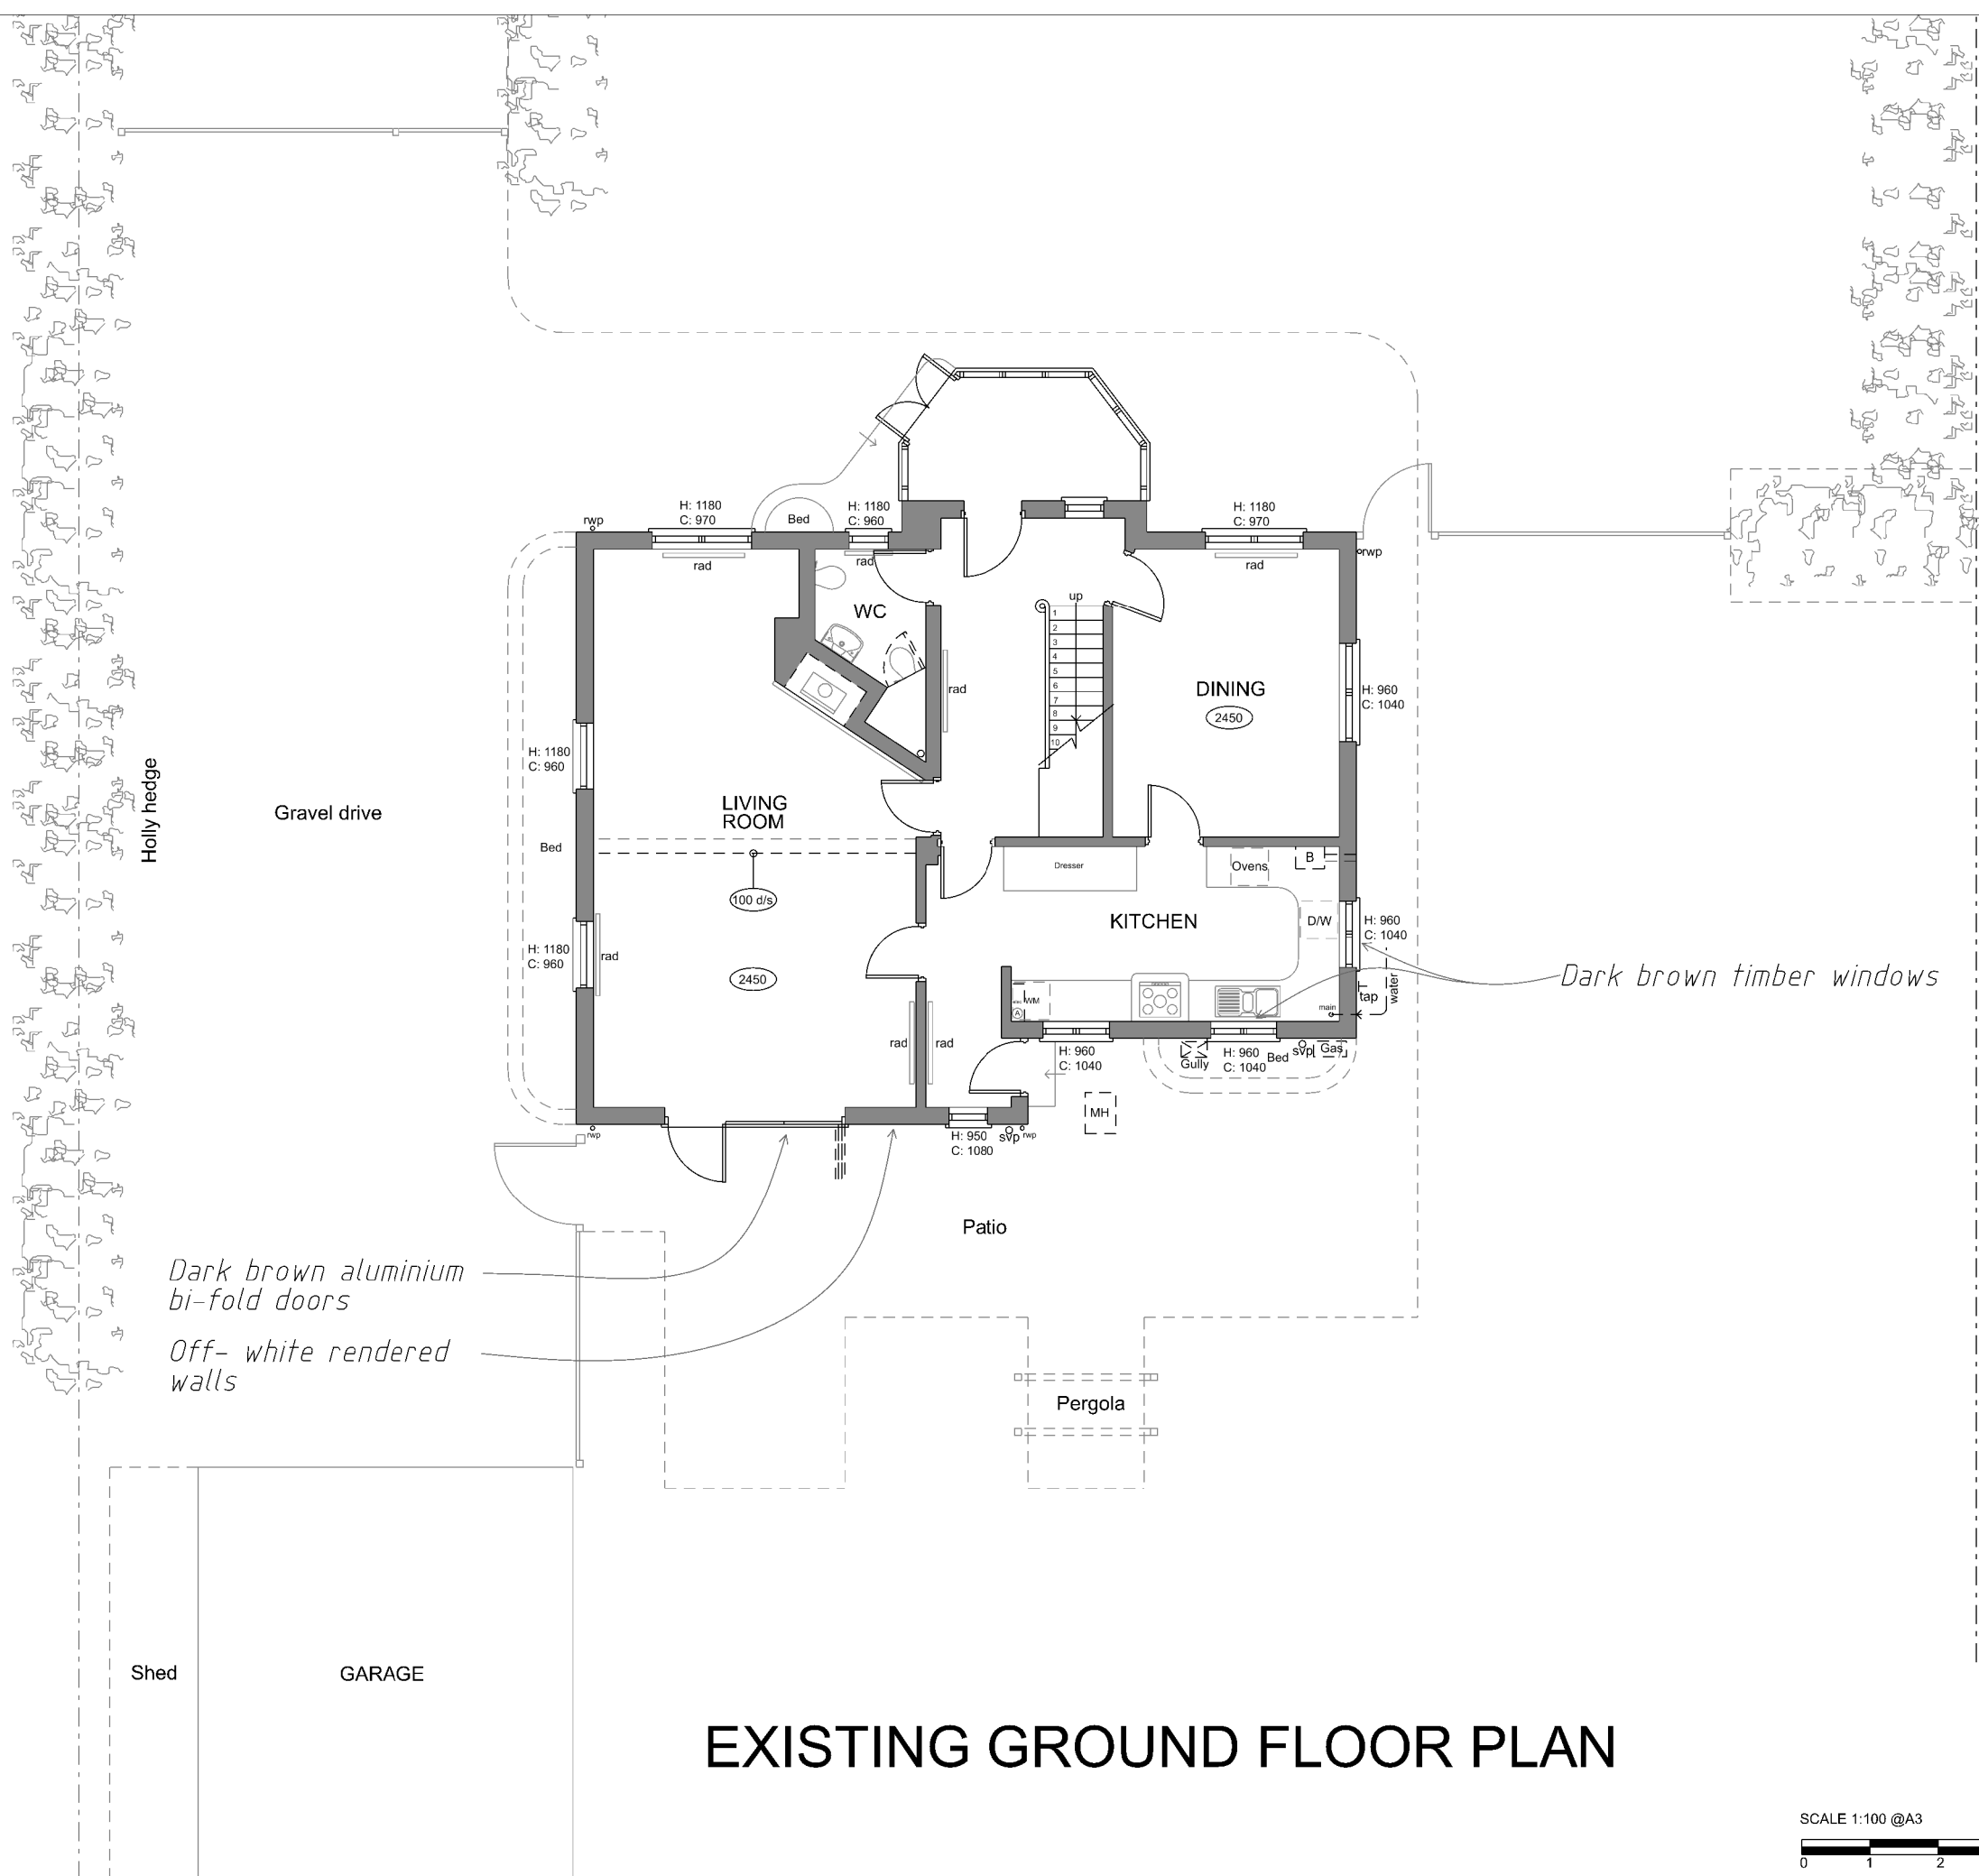

EXISTING GROUND FLOOR PLAN

SCALE 1:100 @A3

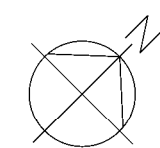

Viewfield Cottage Longcroft Lane, Bovington Hemel Hempstead Hertfordshire, HP3 0JL FOR Mr & Mrs Atkinson			
EXISTING GROUND FLOOR PLAN			
1:100@A3	NOV '23	DATE	PROJECT
AEB	02	-	-
BLACKWOOD - ARCHITECTS 3 Carrera House Merlin Centre Gatehouse Close Aylesbury HP19 8DP Tel: 01296 399959			