


Viewfield Cottage

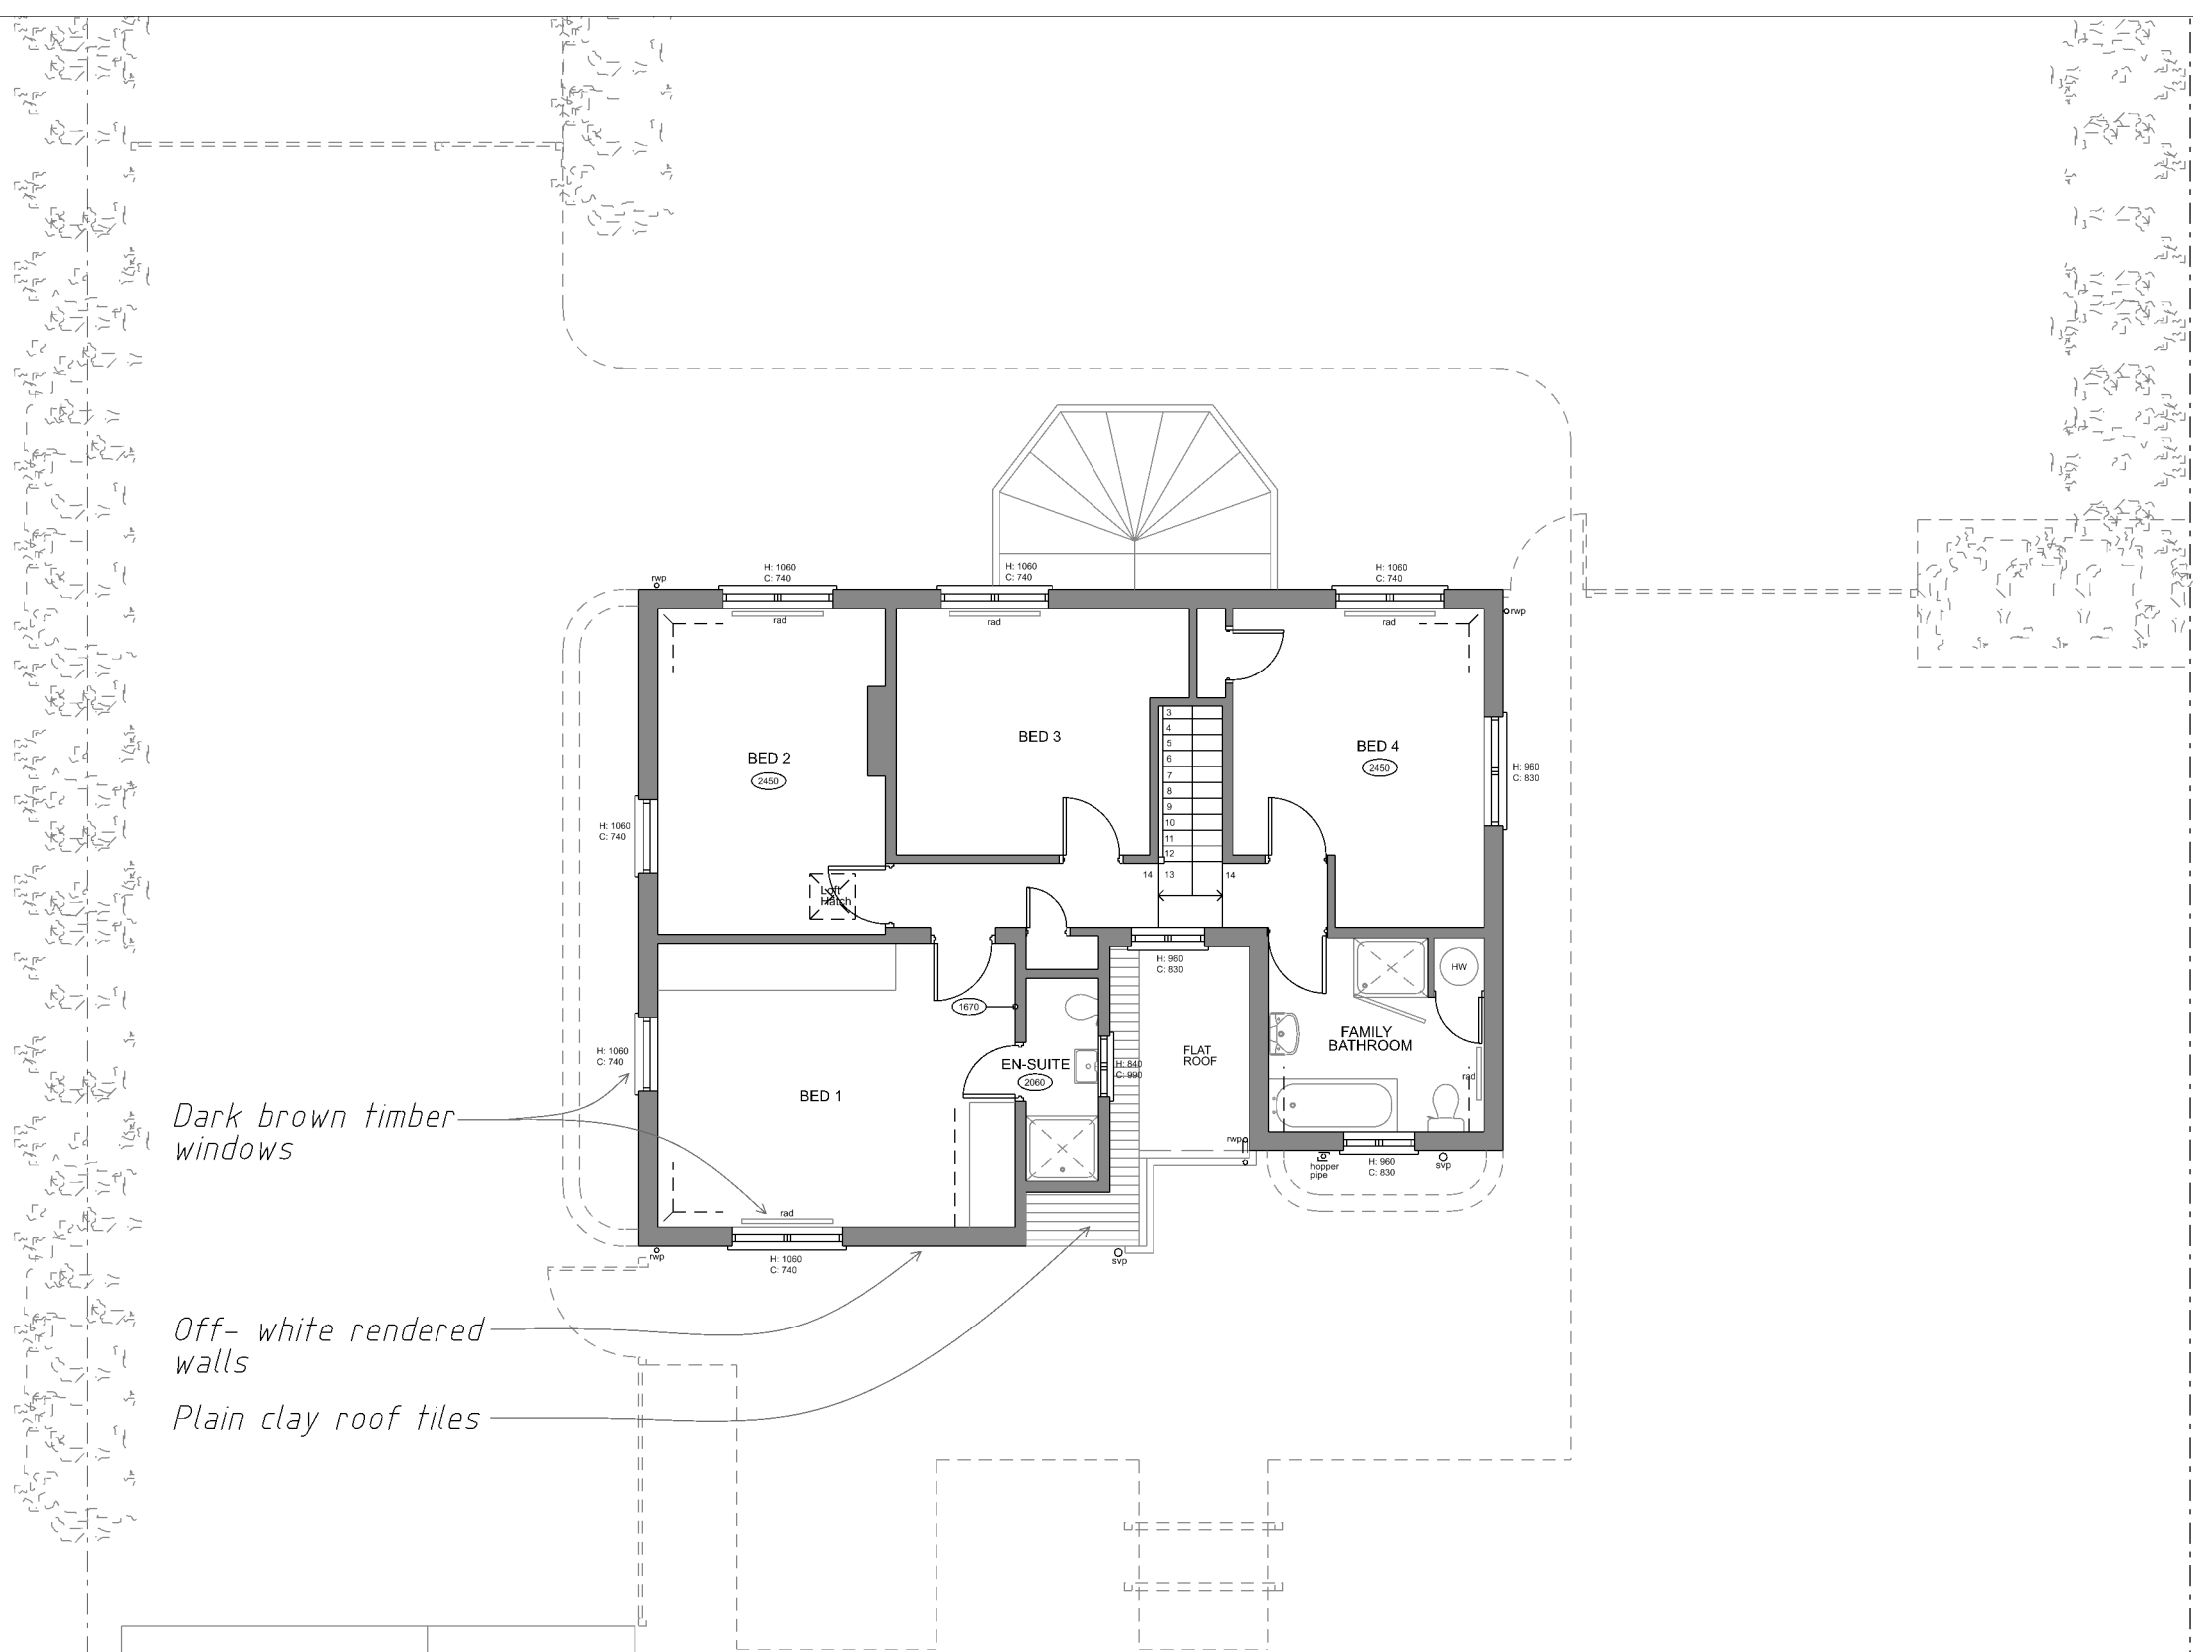


Dark brown timber windows

Off- white rendered walls

Plain clay roof tiles

EXISTING FIRST FLOOR PLAN

SCALE 1:100 @A3

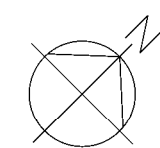

Viewfield Cottage
 Longcroft Lane, Bovington
 Hemel Hempstead
 Hertfordshire, HP3 0JL
 FOR Mr & Mrs Atkinson

EXISTING FIRST FLOOR PLAN

1:100@A3 NOV '23 OPEN PROTECTED

AEB 03 -

BLACKWOOD - ARCHITECTS
 3 Carrera House
 Merlin Centre
 Gatehouse Close
 Aylesbury HP19 8DP
 Tel: 01296 399959