




NOTES

Do not scale this drawing.
 Use stated dimensions only.
 If in doubt ASK.

It is the contractors responsibility to ensure that all measurements are correct prior to manufacture or supply.

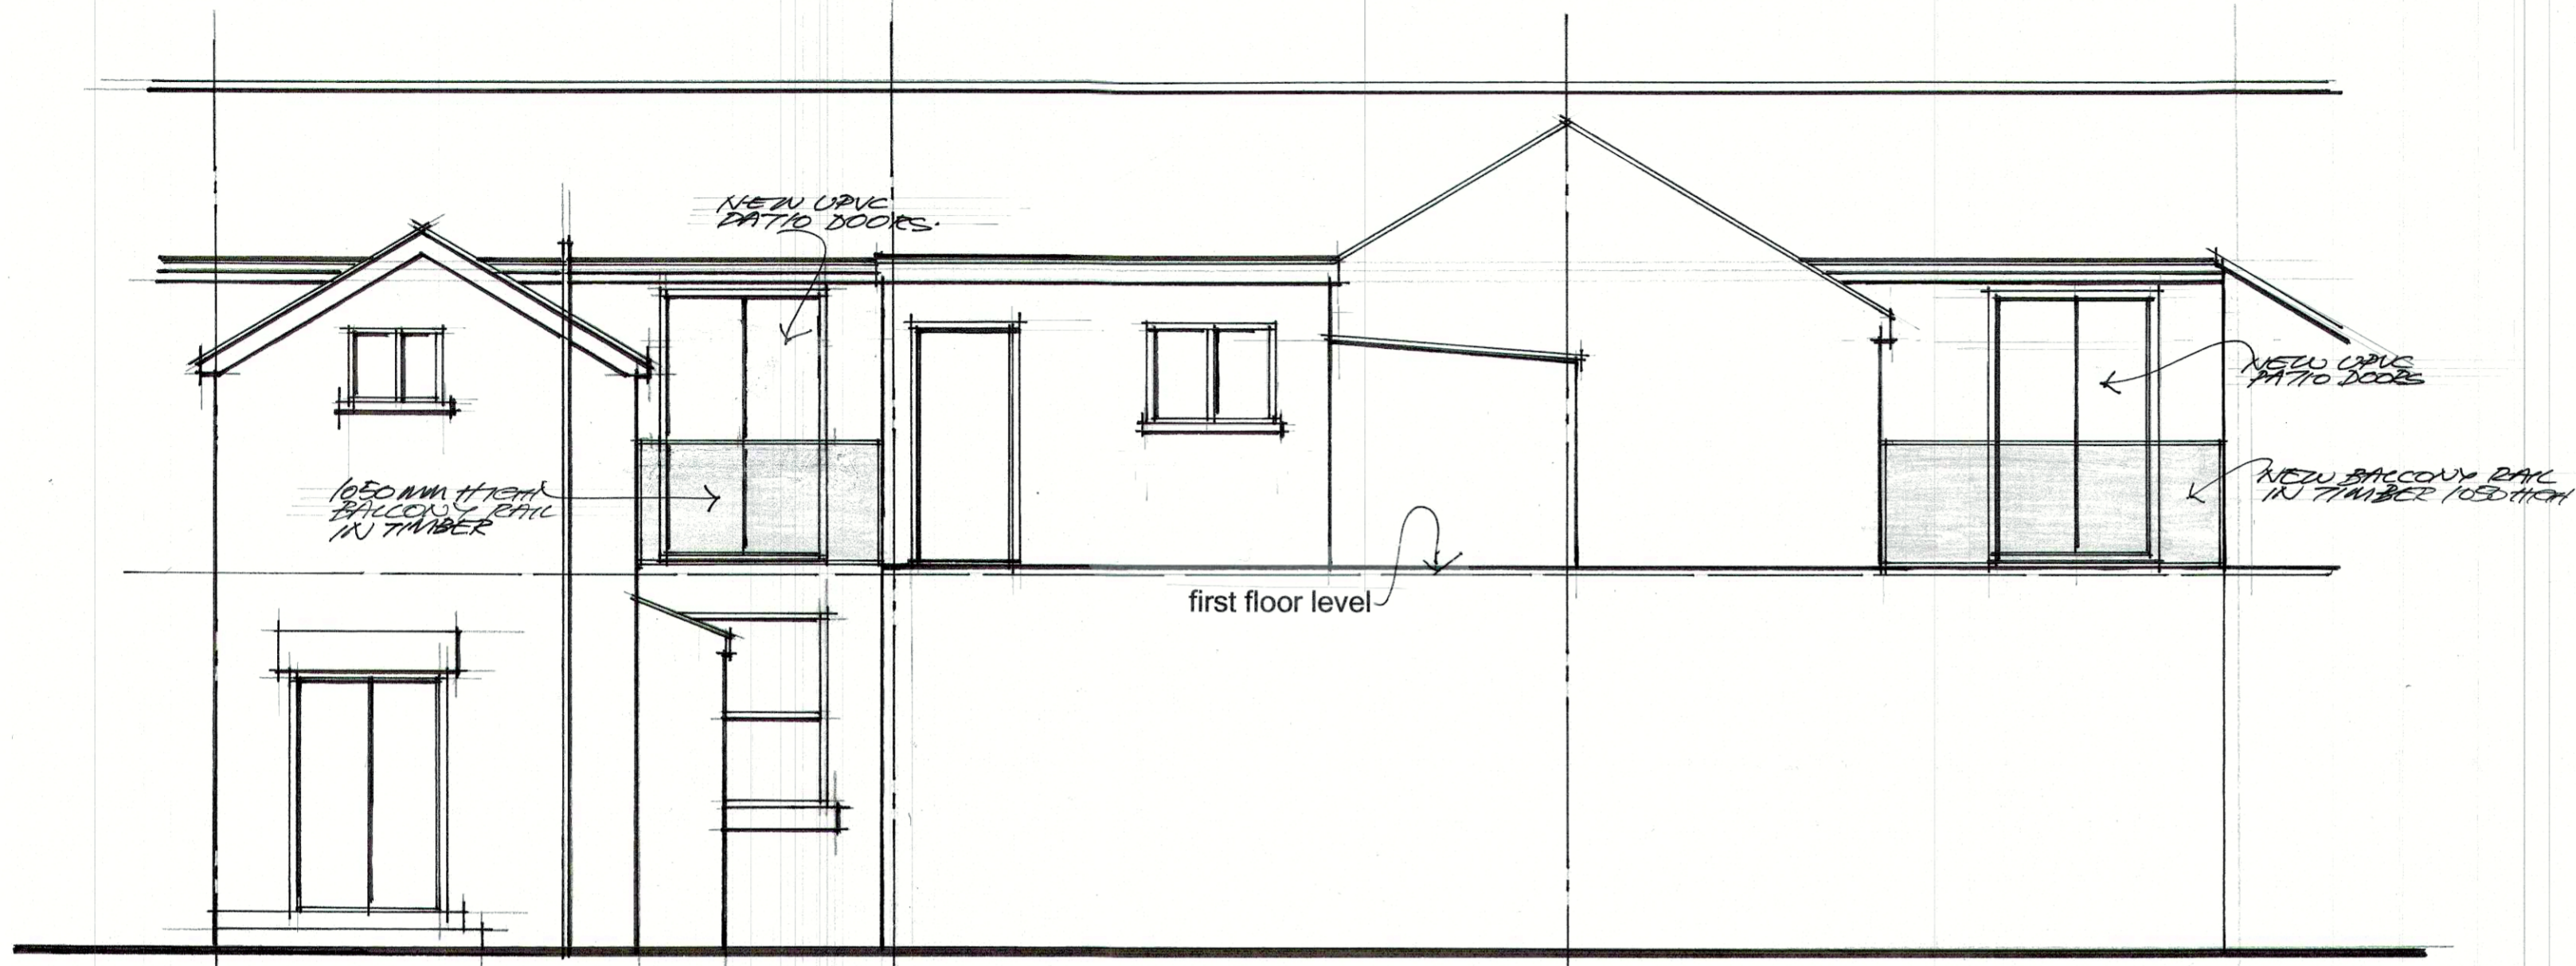

PROPOSED REAR ELEVATION

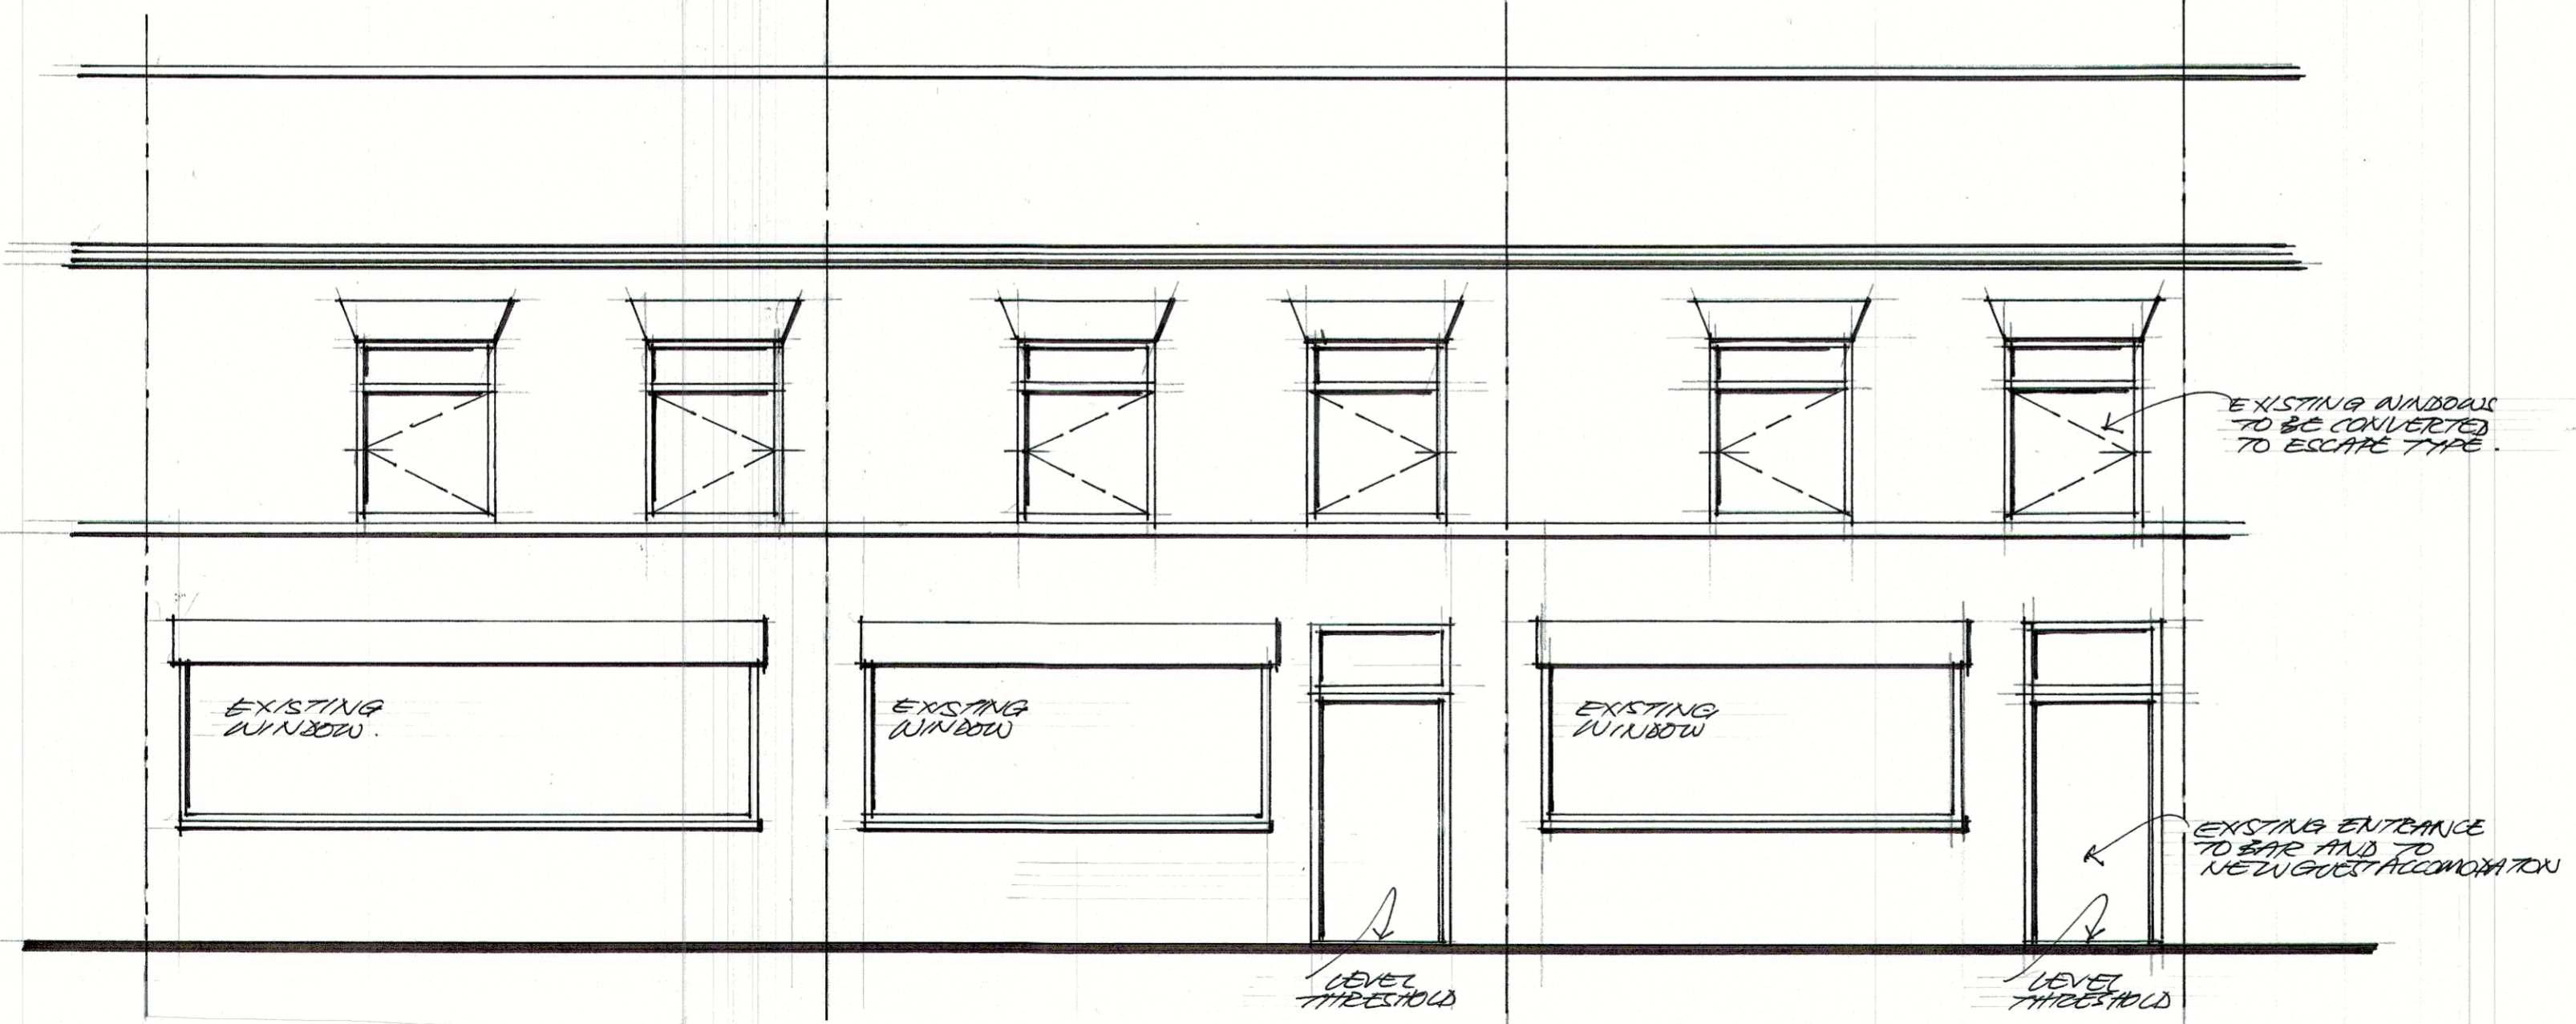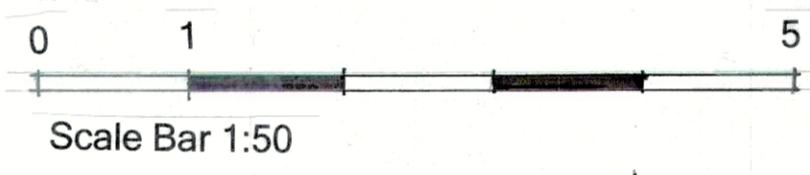

PROPOSED FRONT ELEVATION

REVISION	AMENDMENT	DATE
CLIENT		
PROPOSED GUEST HOUSE ACCOMODATION 21 TO 25 NORTH ROAD ST HELENS WA10 2TW FOR MR C CHAN		
DRAWING TITLE		
PROPOSED ELEVATIONS		
The Bill Wadkin Consultancy 10 Woodley Road Maghull Liverpool L31 5LD Tel: 07960867255 E-mail: billwadkin@aol.com		
SCALE	DRAWING No.	REV.
1:50		
DATE		
Nov 23	23/83/04	