



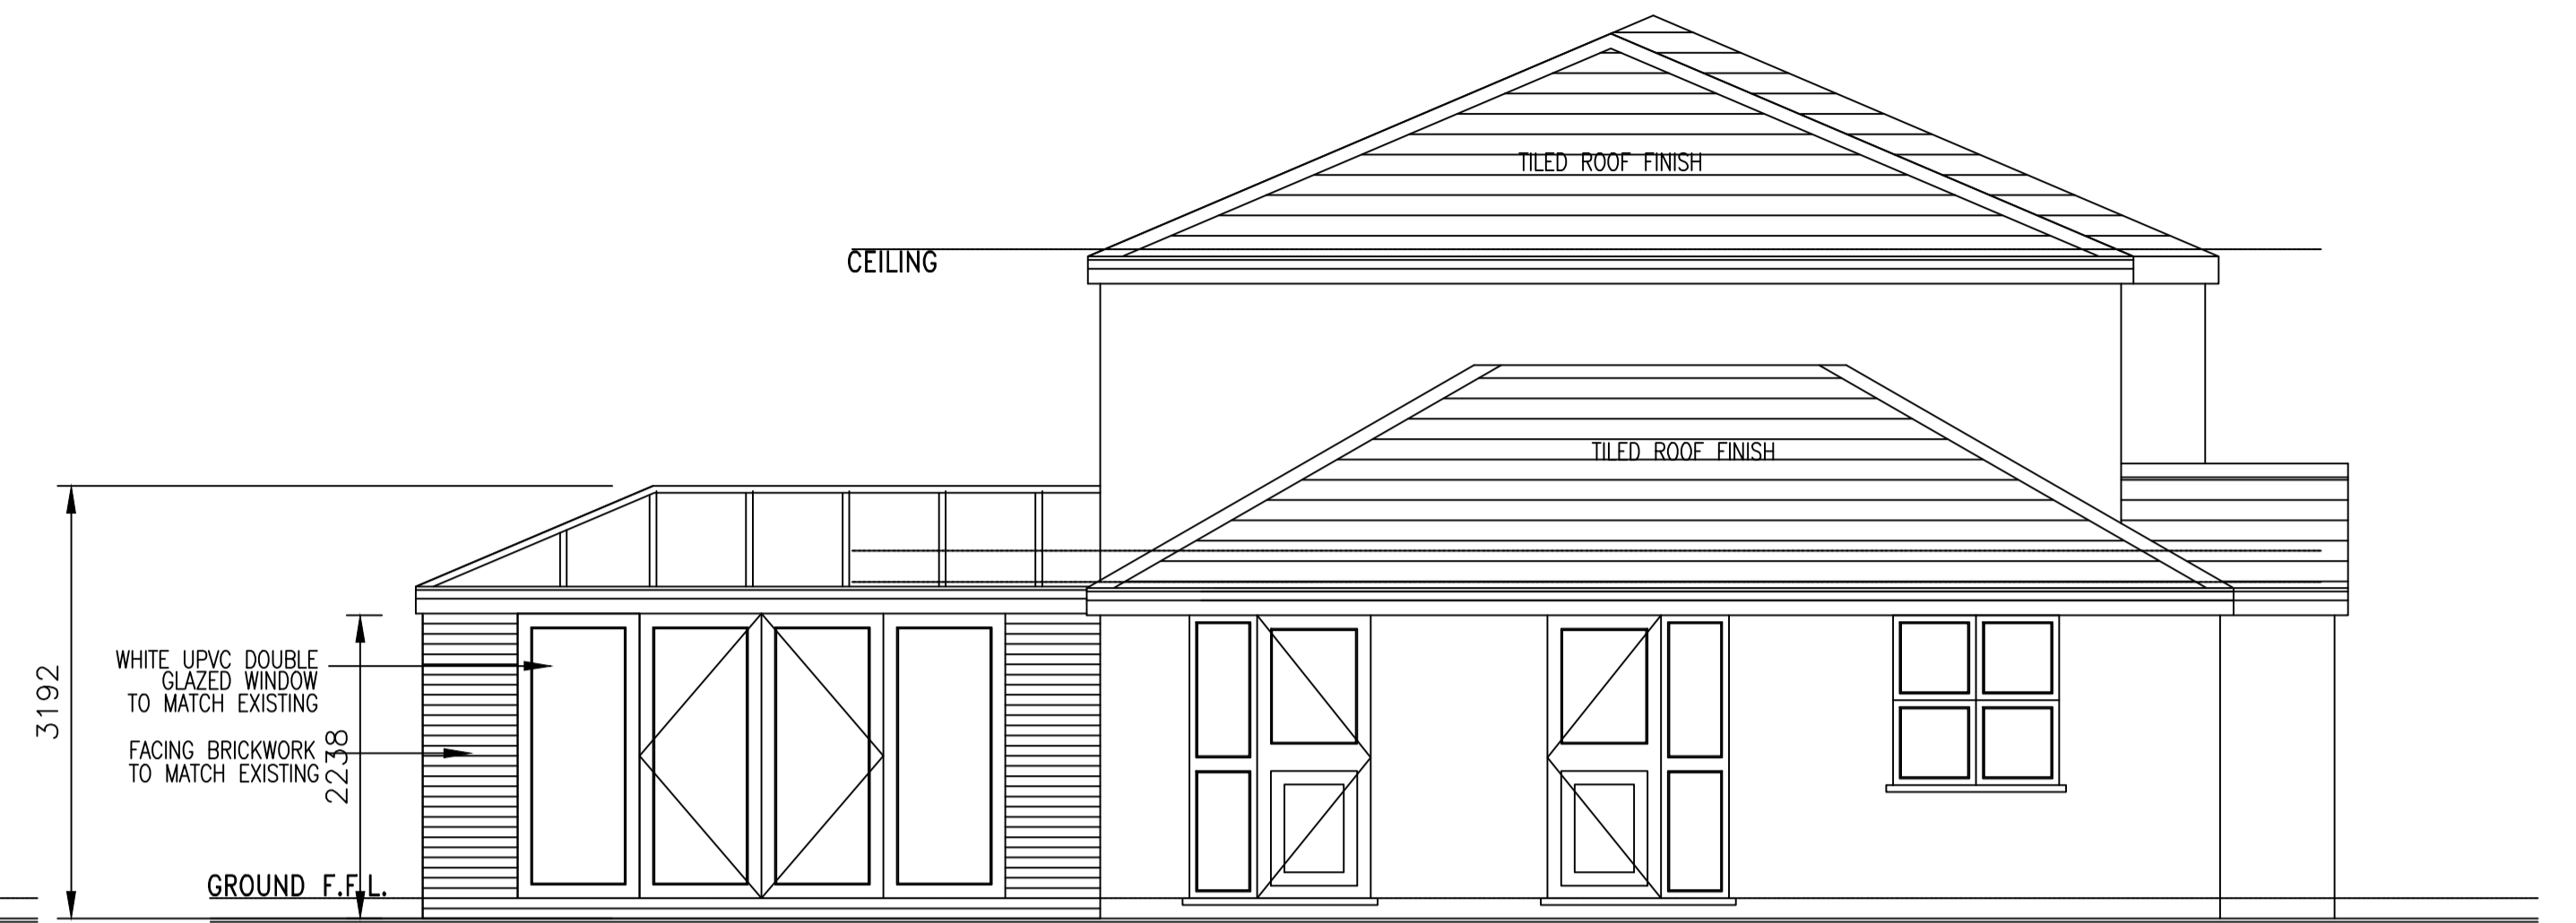


Proposed Rear Elevation



Proposed Side Elevation

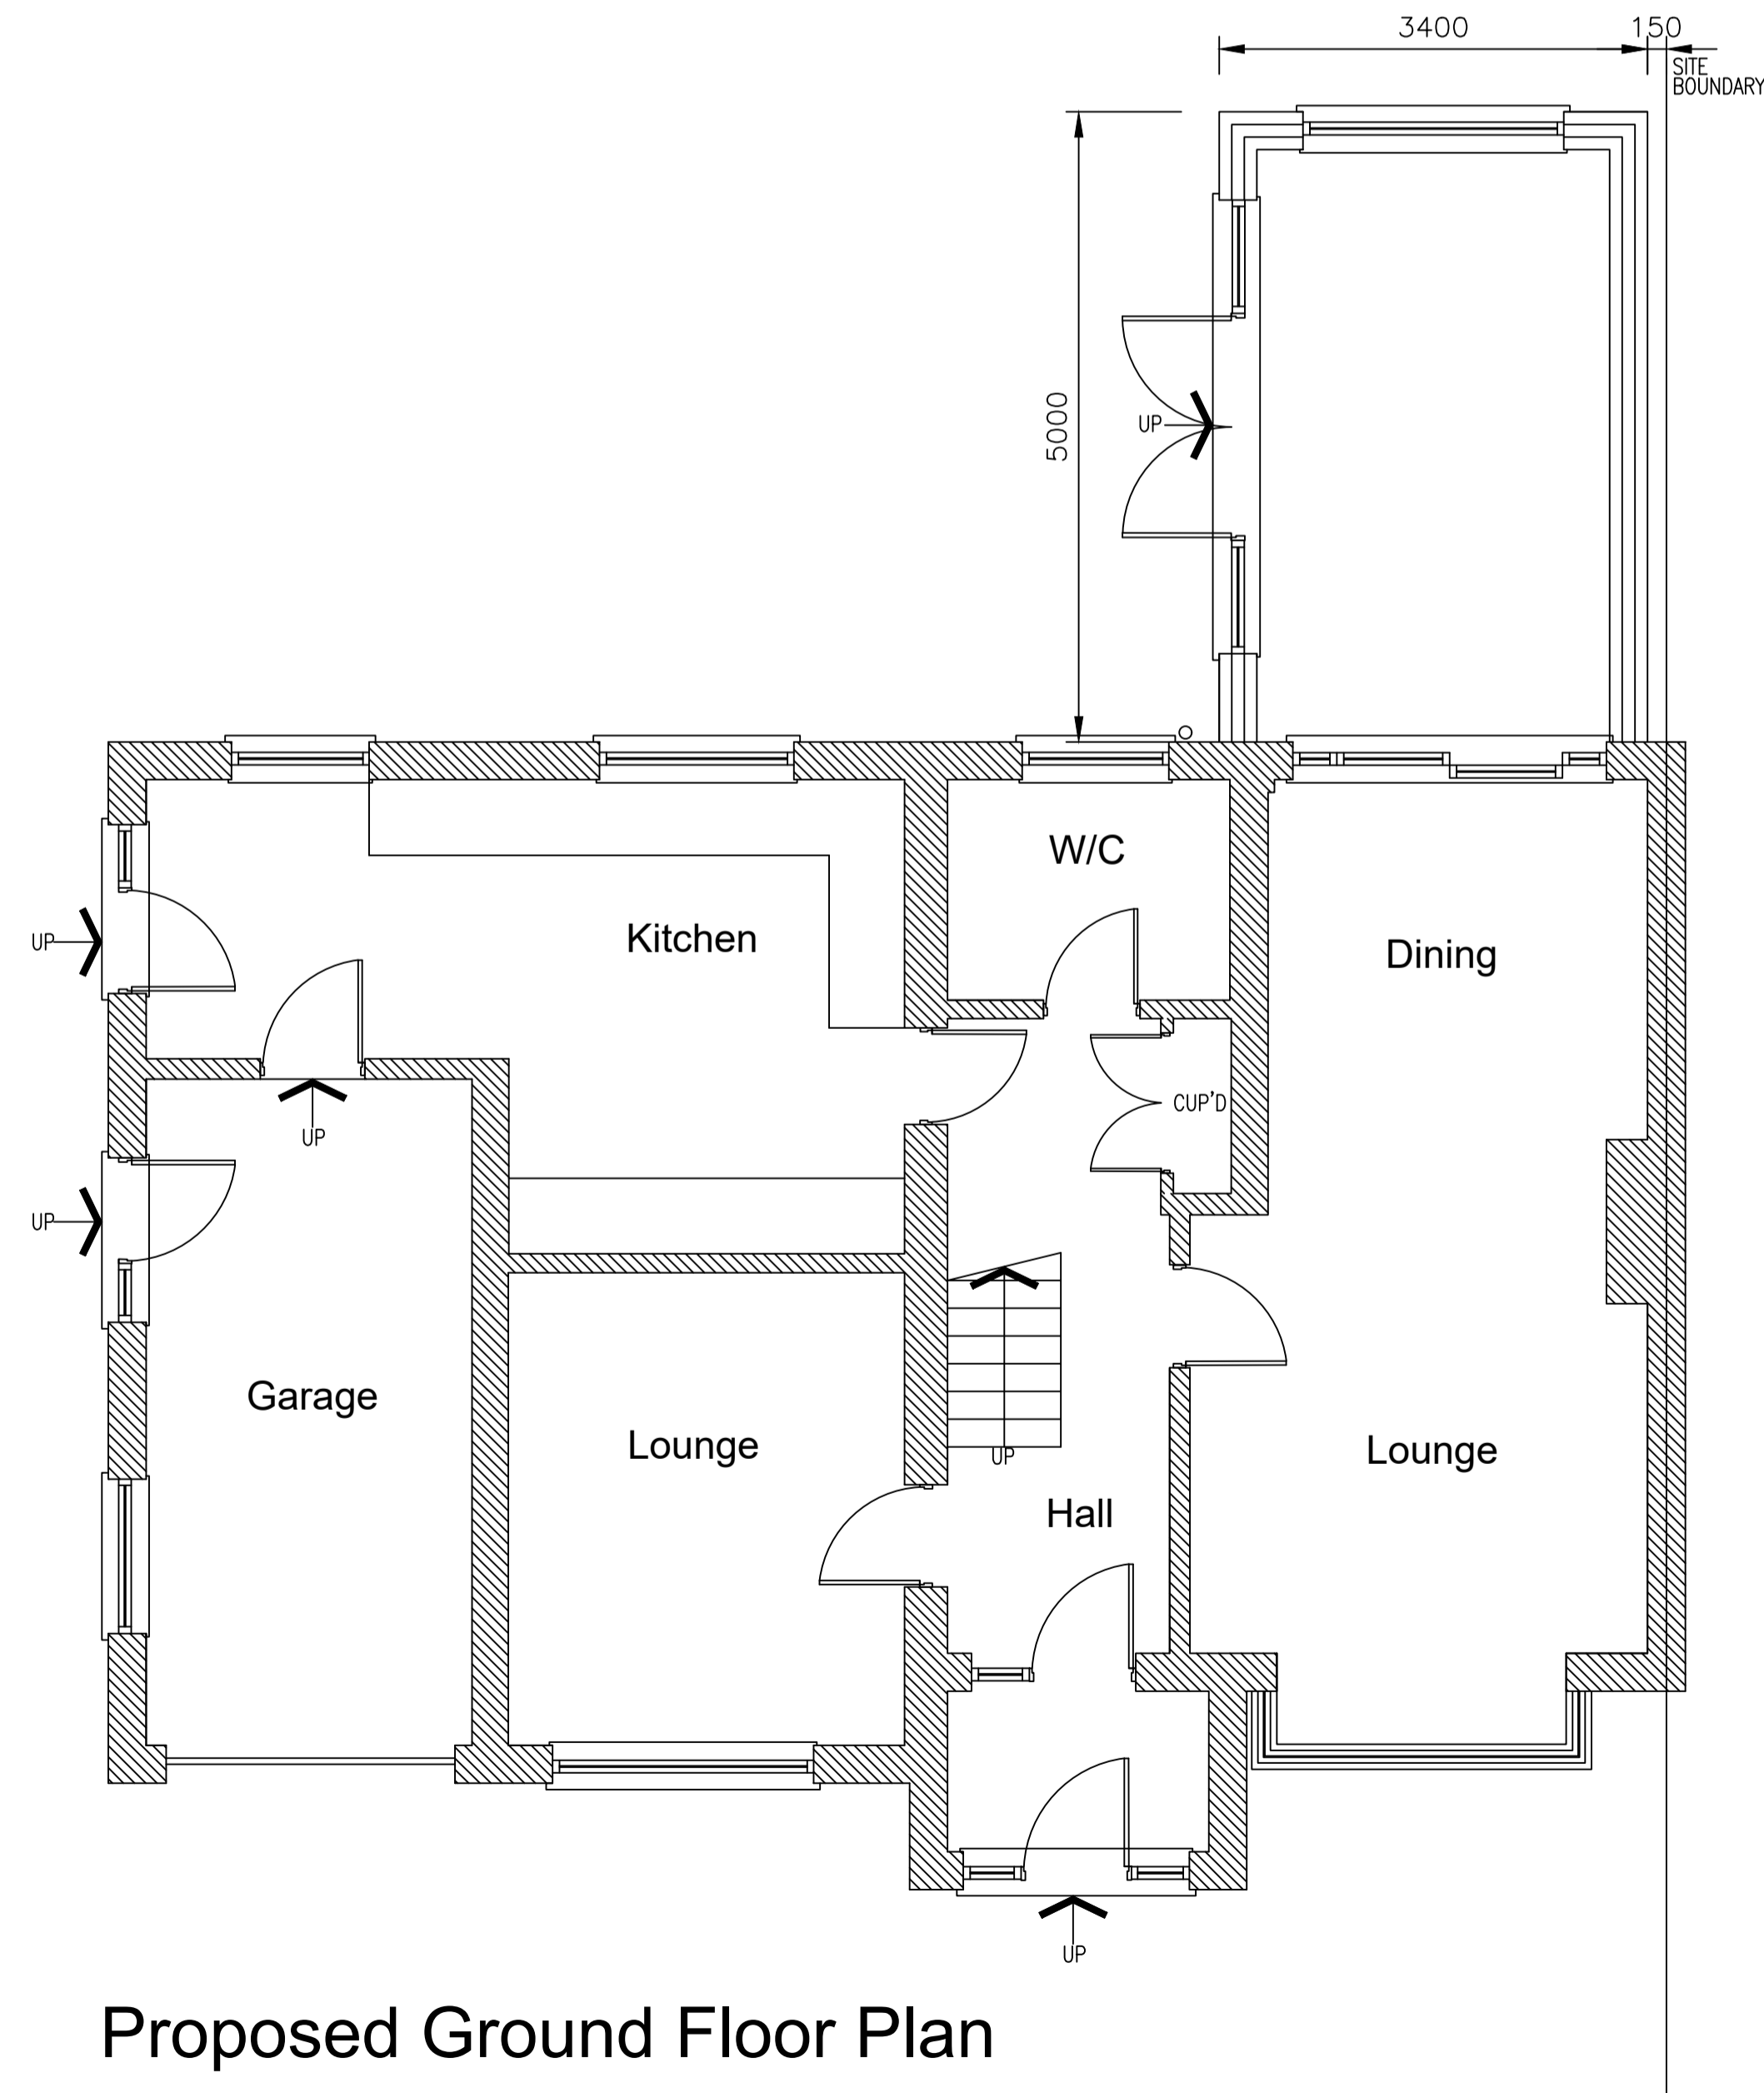

Proposed Ground Floor Plan

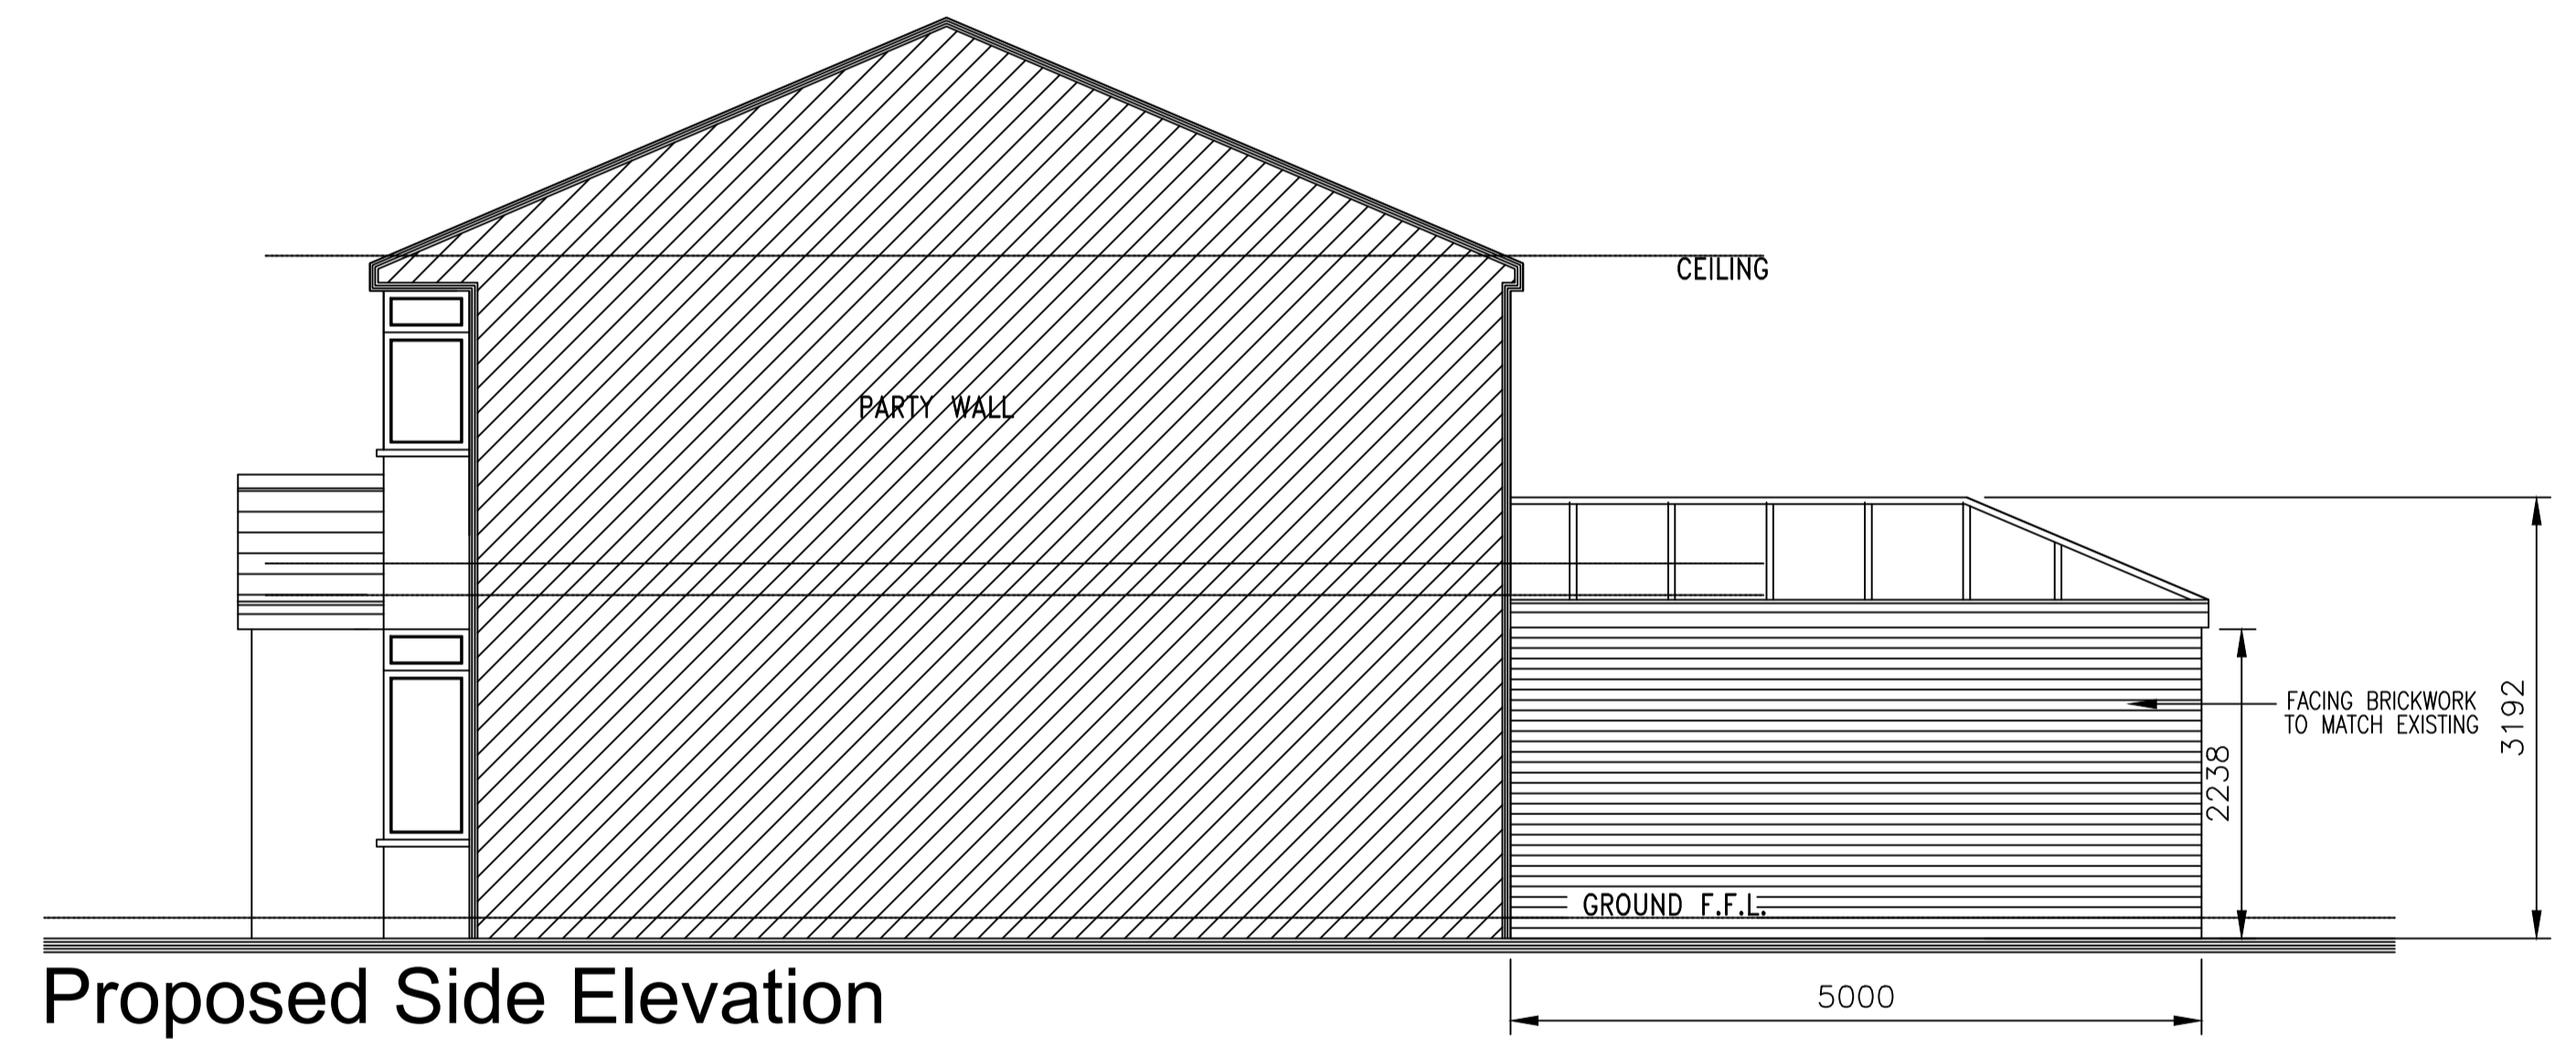

Proposed Side Elevation



Rev.	Description	By	Date
Project		Drawing Title	
Mr M Beech, 154 Bleakhill Road, St Helens, WA10 6DN		Proposed Layouts Op 1	
Drawing No.		Rev.	
Beech/02			
Drawn by		Scale	Date
J.T.D.		1:50@A1	Oct' 23

1. Figure dimensions to be followed in preference to scale.
2. All dimensions to be checked on site prior to the commencement of any work. Any discrepancies to be reported immediately & resolved prior to work commencing.
3. This drawing is the copyright of AJ Architectural LTD and may not be copied or used without prior consent.