
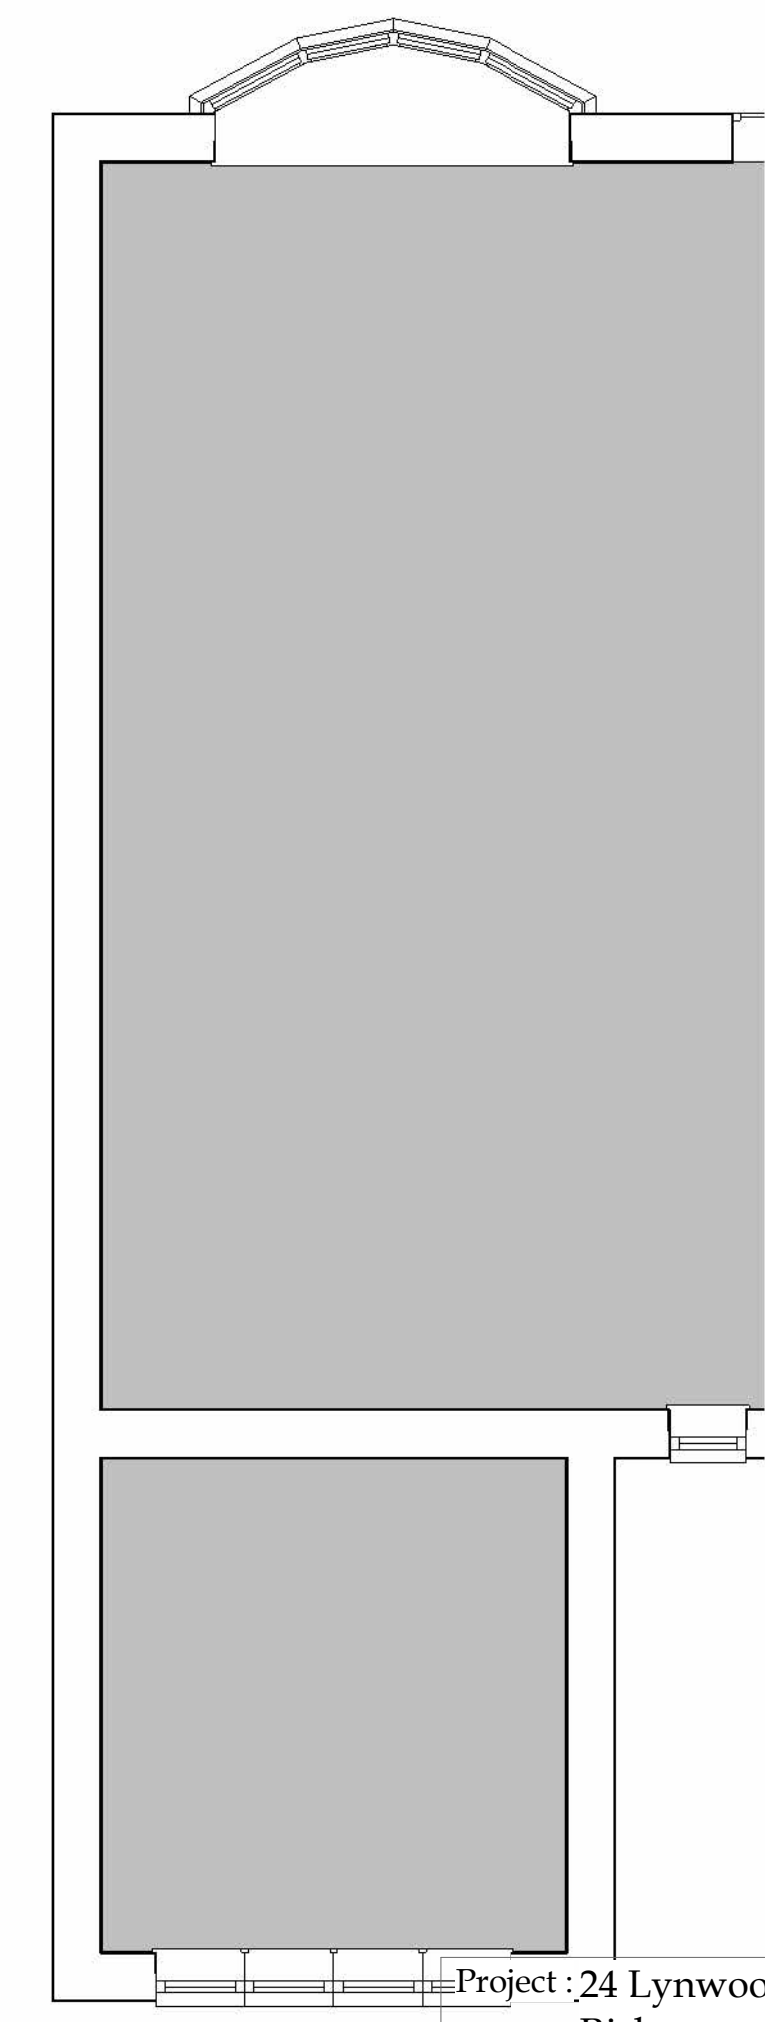


0.5 0 0.5 1 1.5 2 2.5
SCALE 1:50
m

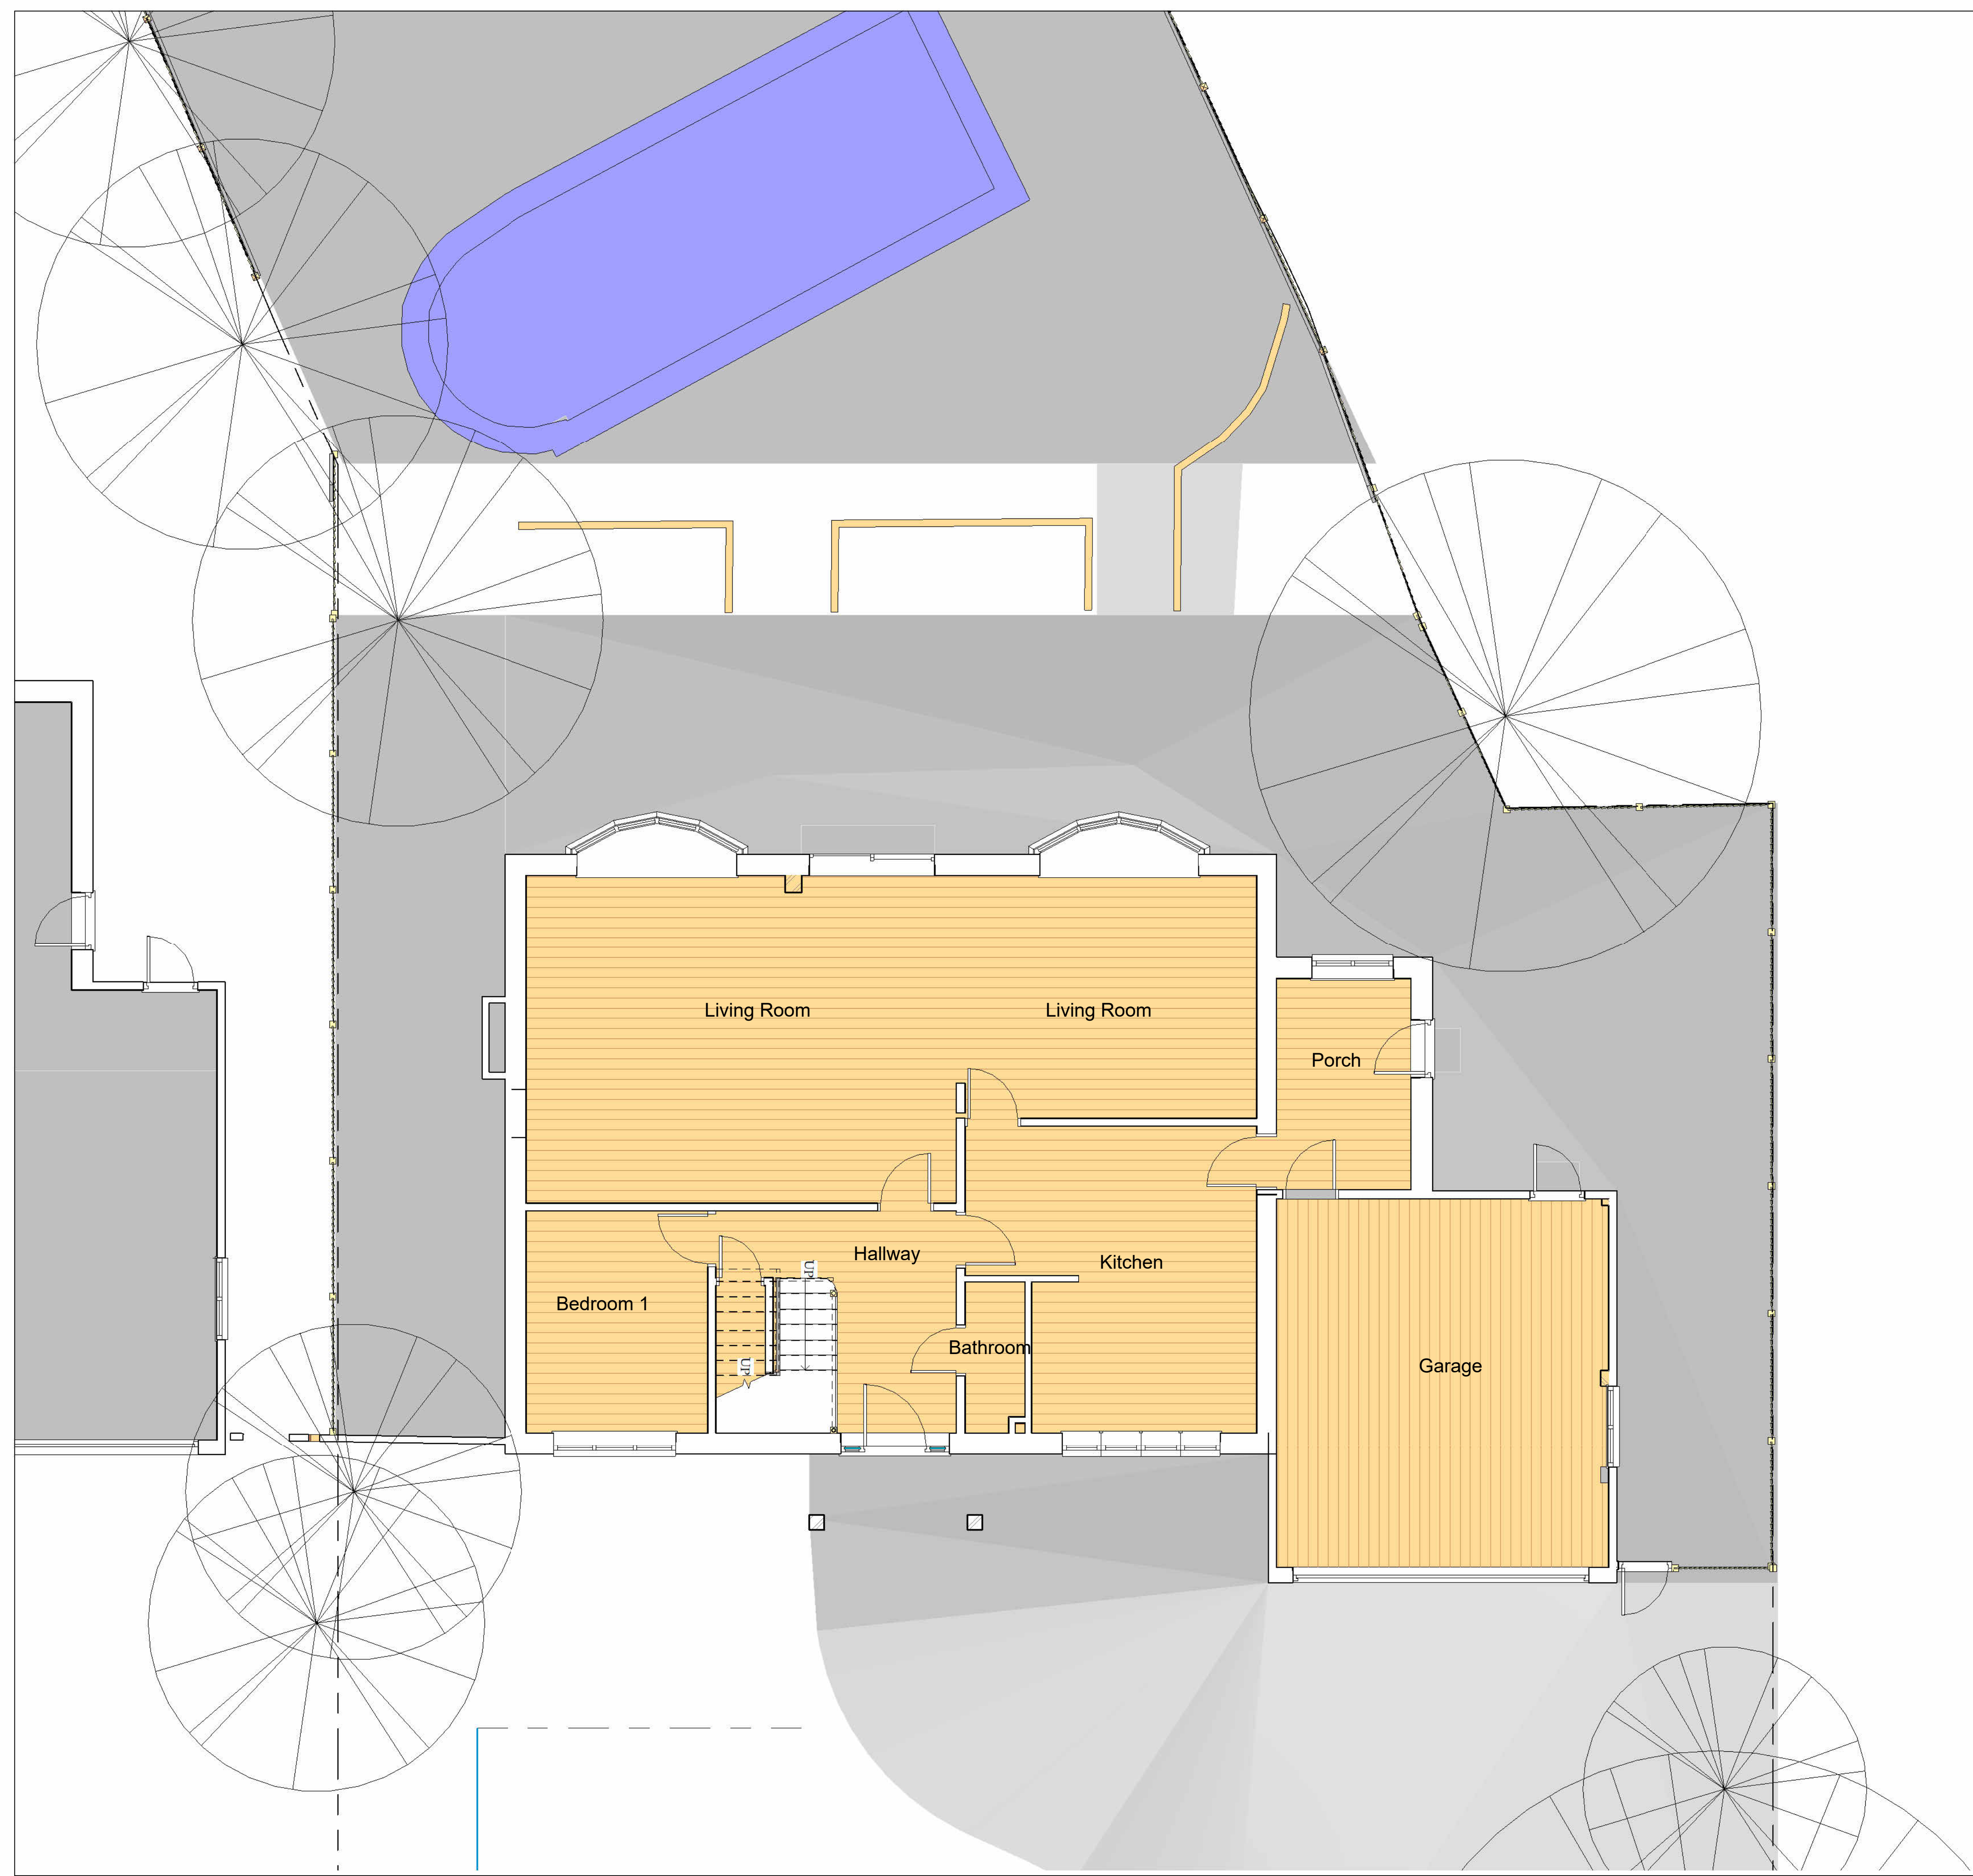

Project : 24 Lynwood Heights,
Rickmansworth WD3 4ED

Drawing : Existing Ground Floor Plan

Scale : 1 : 50	Status : Construction	Rev :
Date : 21/10/2023	Dwg No : PL-DR-PL-00-01	



DESIGNLABS LONDON
ARCHITECTURE / INTERIOR / MANAGEMENT / PLANNING
T: 07870661614 / 07888831314
E: info@designlabslondon.com W: www.designlabslondon.com

© THIS DRAWING IS THE COPYRIGHT OF DESIGNLABS LONDON LTD (DLL). It shall not be in any way used or reproduced or construct without their prior written consent. All dimensions are to be checked on site by client or contractor prior to commencing any work. Work only to figured dimensions. Any discrepancies are to be reported to the DLL in writing and DLL shall not take responsibility for site failing to inform discrepancies.