

505000

505100

195600

195600

195500

195500





(c) Crown Copyright and Database Rights 2023 OS 100060020

505000

505100

2 PL.E.00 Existing Block Plan (Scale 1/500)  
1 : 500

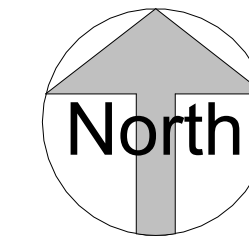 

505000


505100

195600

195600


195500

195500

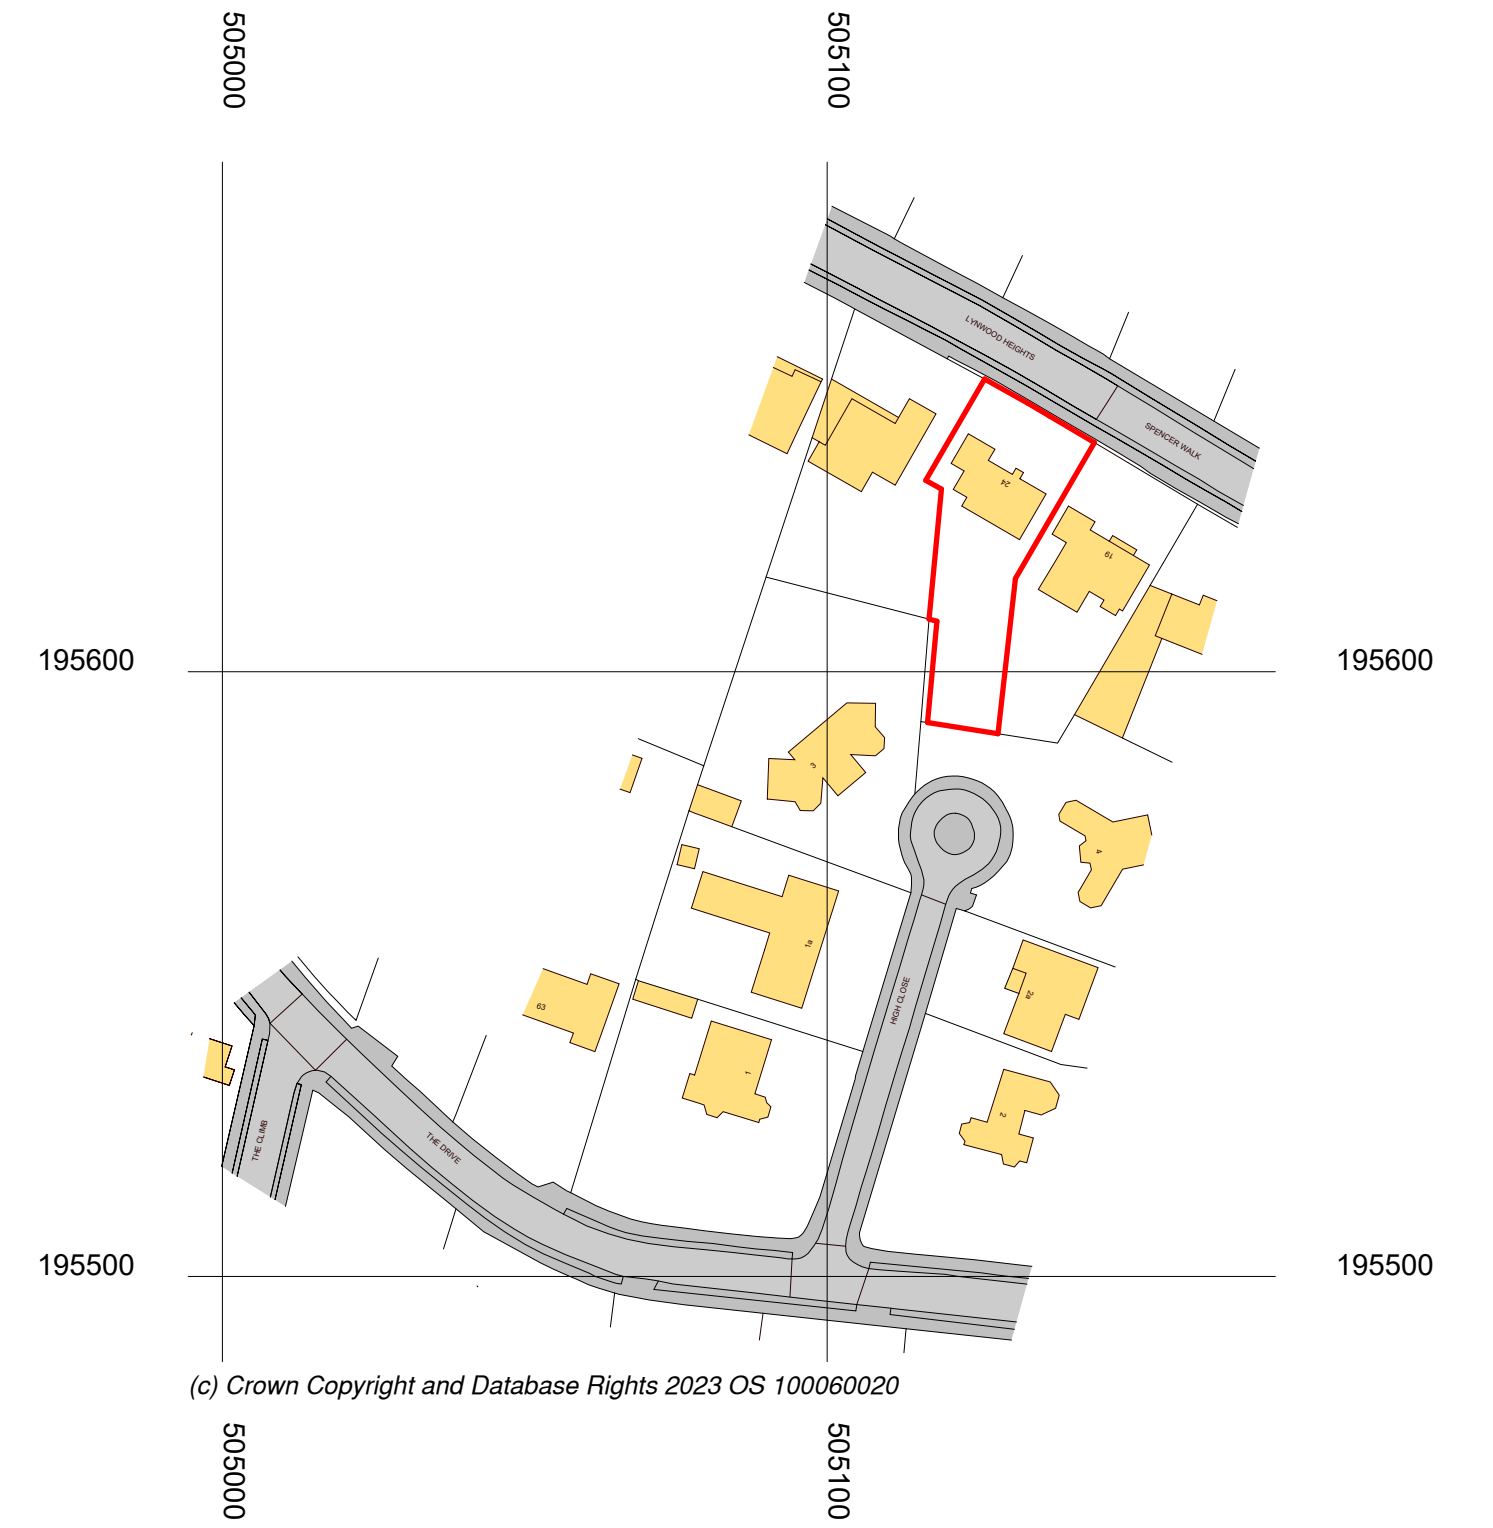

(c) Crown Copyright and Database Rights 2023 OS 100060020

1 PL.E.00 Existing Site Plan  
1 : 1250

 

Project : 24 Lynwood Heights,  
Rickmansworth WD3 4ED

Drawing : Site & Block Plans

Scale : As indicated	Status : Construction	Rev :
Date : 21/10/2023	Dwg No : PL-DR-00-00	



**DESIGNLABS LONDON**  
 ARCHITECTURE / INTERIOR / MANAGEMENT / PLANNING  
 T: 07870661614 / 07888831314  
 E: info@designlabslondon.com W: www.designlabslondon.com

© THIS DRAWING IS THE COPYRIGHT OF DESIGNLABS LONDON LTD (DLL). It shall not be in any way used or reproduced or construct without their prior written consent. All dimensions are to be checked on site by client or contractor prior to commencing any work. Work only to figured dimensions. Any discrepancies are to be reported to the DLL in writing and DLL shall not take responsibility for site failing to inform discrepancies.