




**West Elevation** Scale: 1:50




**North Elevation** Scale: 1:50



**South Elevation** Scale: 1:50

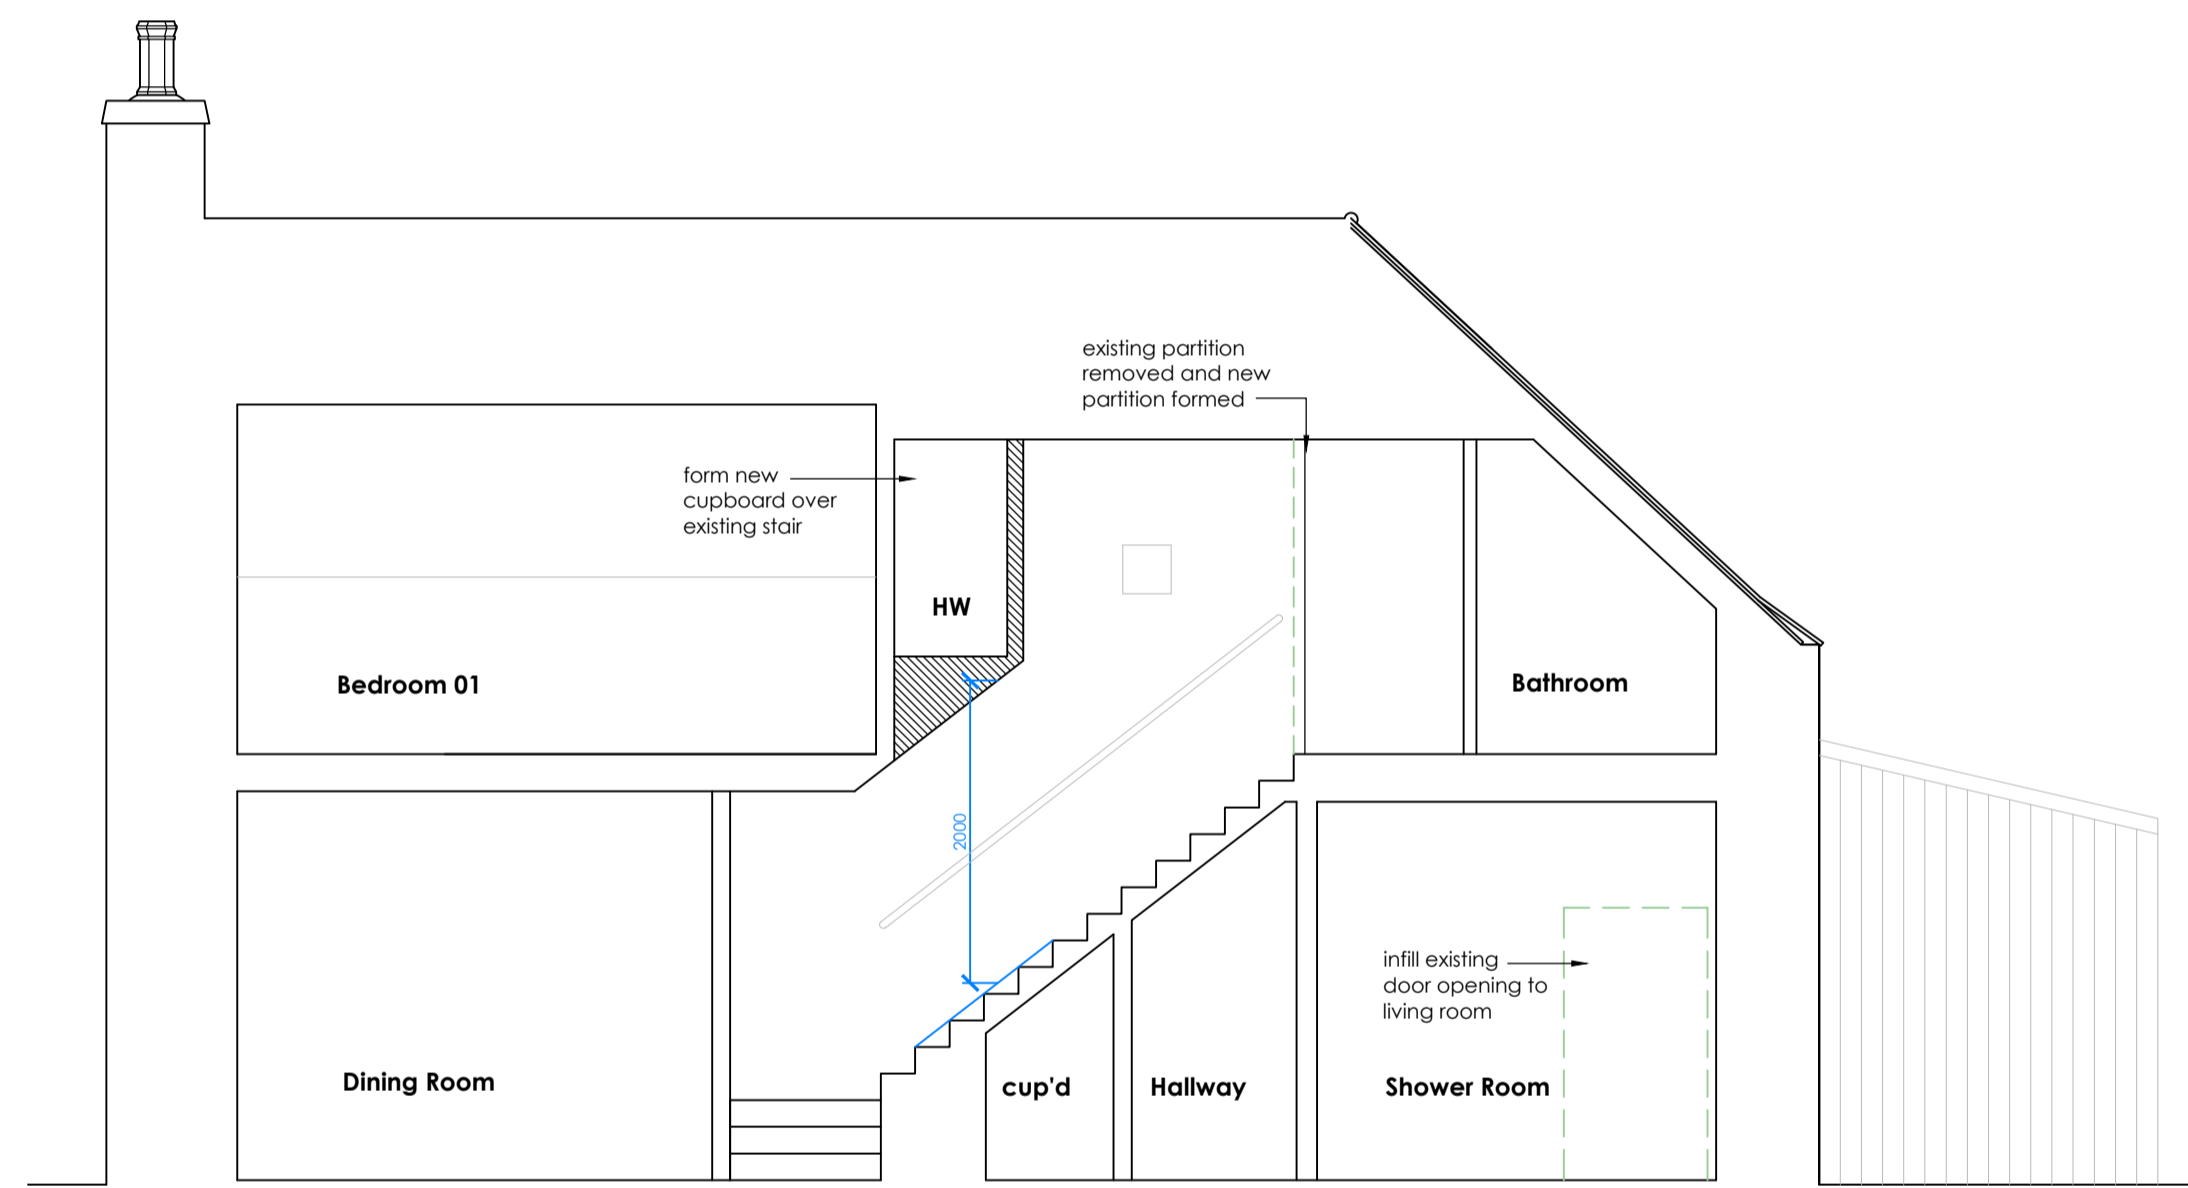

**Section A-A** Scale: 1:50

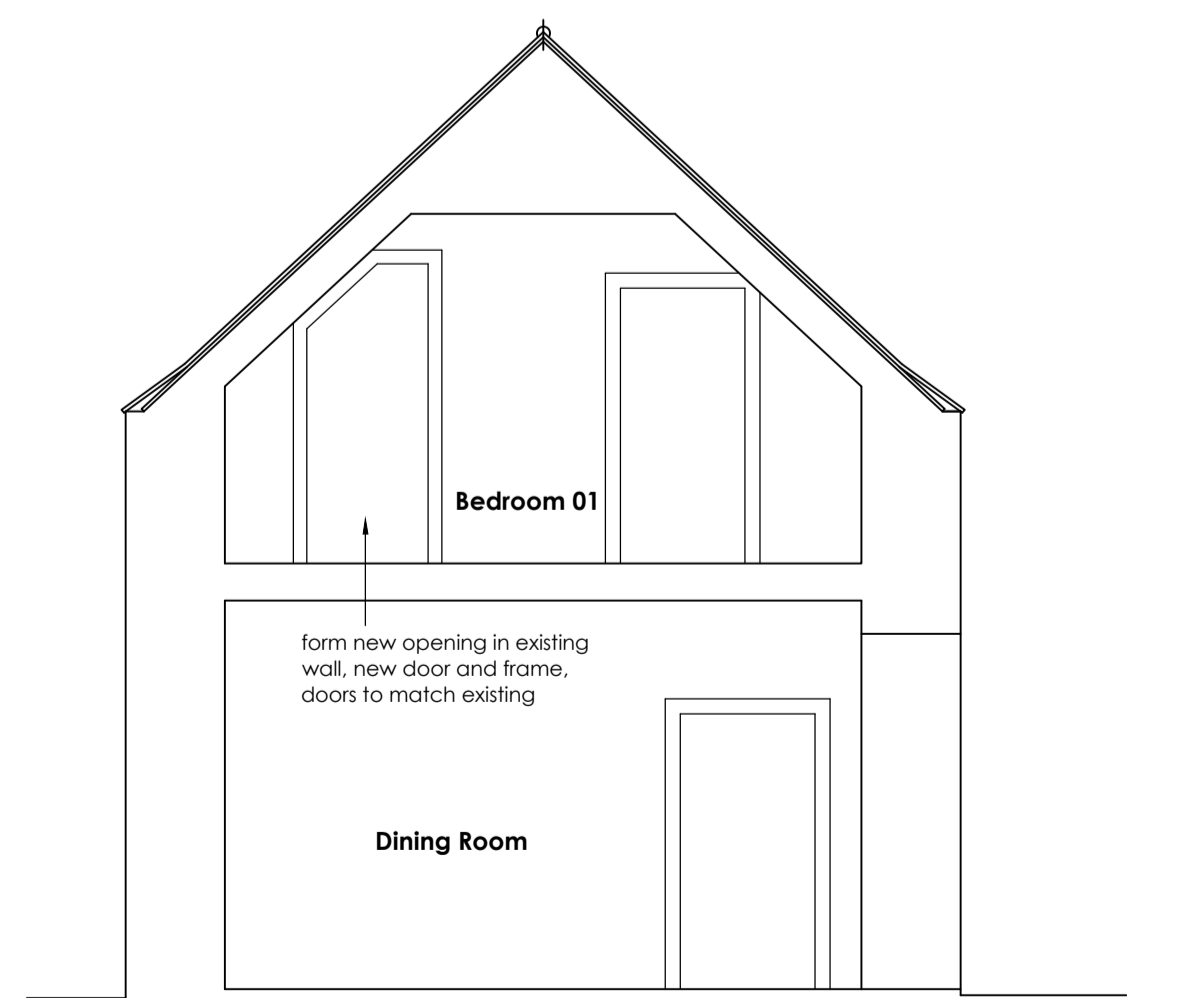

**Section B-B** Scale: 1:50

Clunie Bank  
Clunie Bank Road  
Braemar  
Aberdeenshire

Proposed alterations

Proposed Elevations and Sections

Date : Nov 2023  
Scale : 1:50 @ A1  
Drawn : GR/SD

Drawing No.  
2023-075/P02

**Gerry Robb**  
architectural design services

Bridgend  
Bridgeview Road  
Aboyne  
Aberdeenshire  
AB34 5HB  
(013398) 86359  
info@gerryrobb.co.uk