



Ground Floor Plan Scale: 1:50

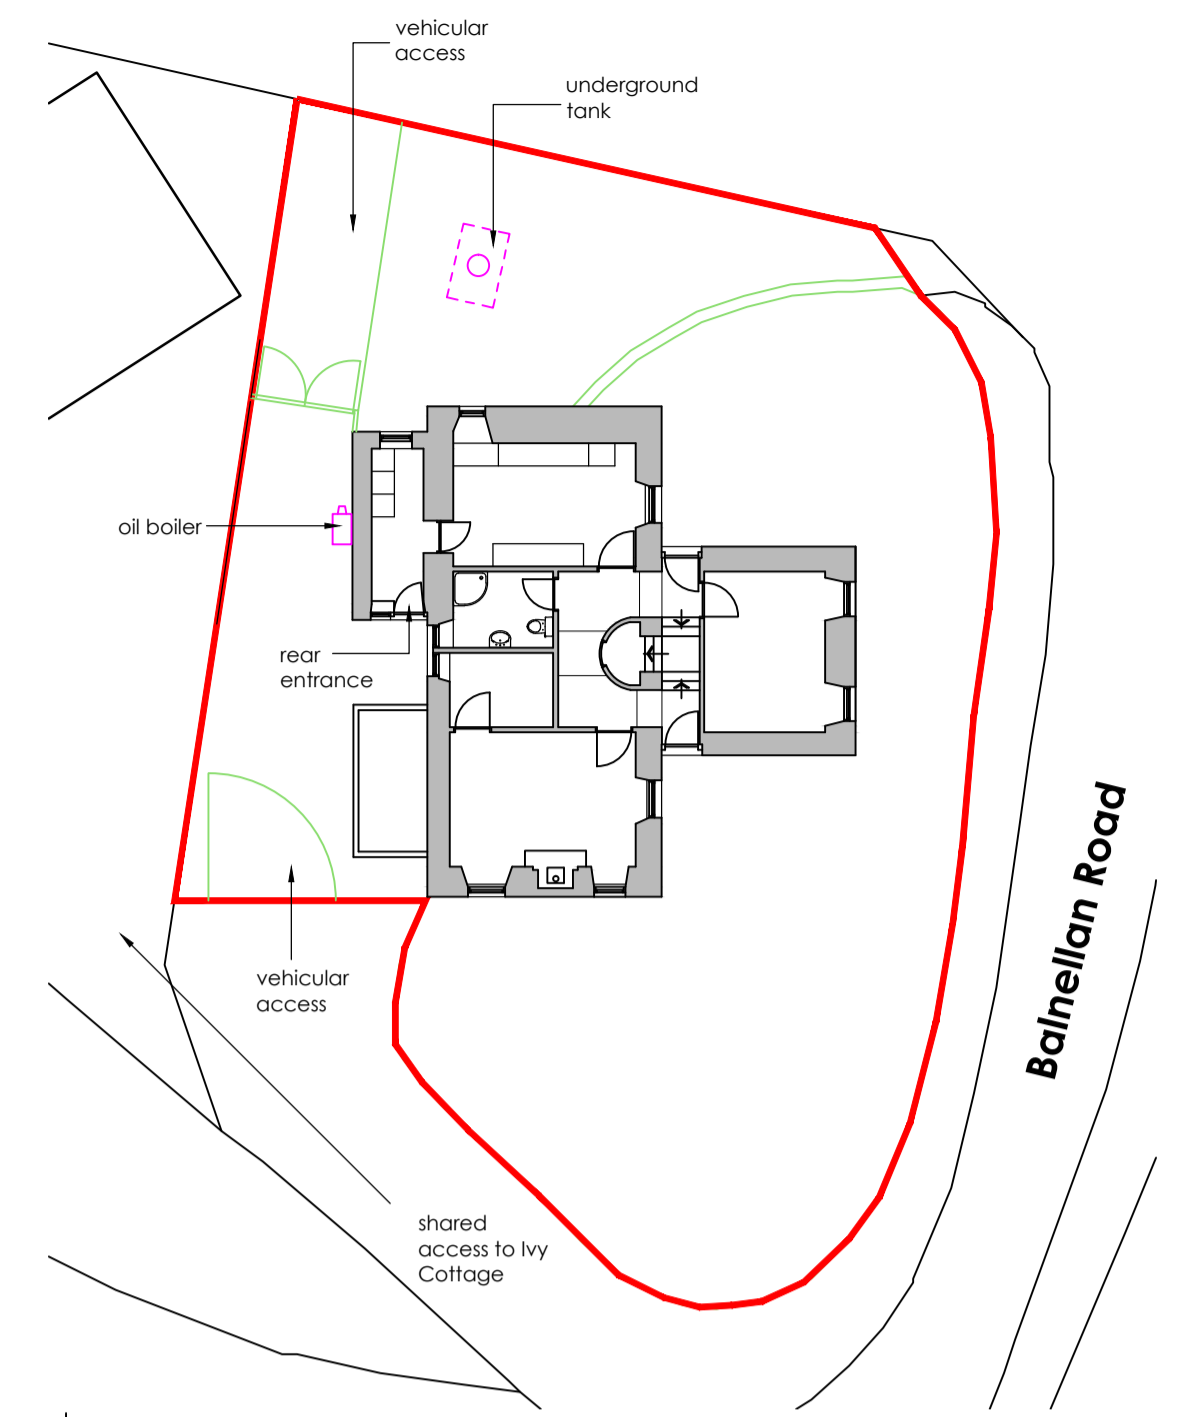

Proposed Site Plan Scale 1:200

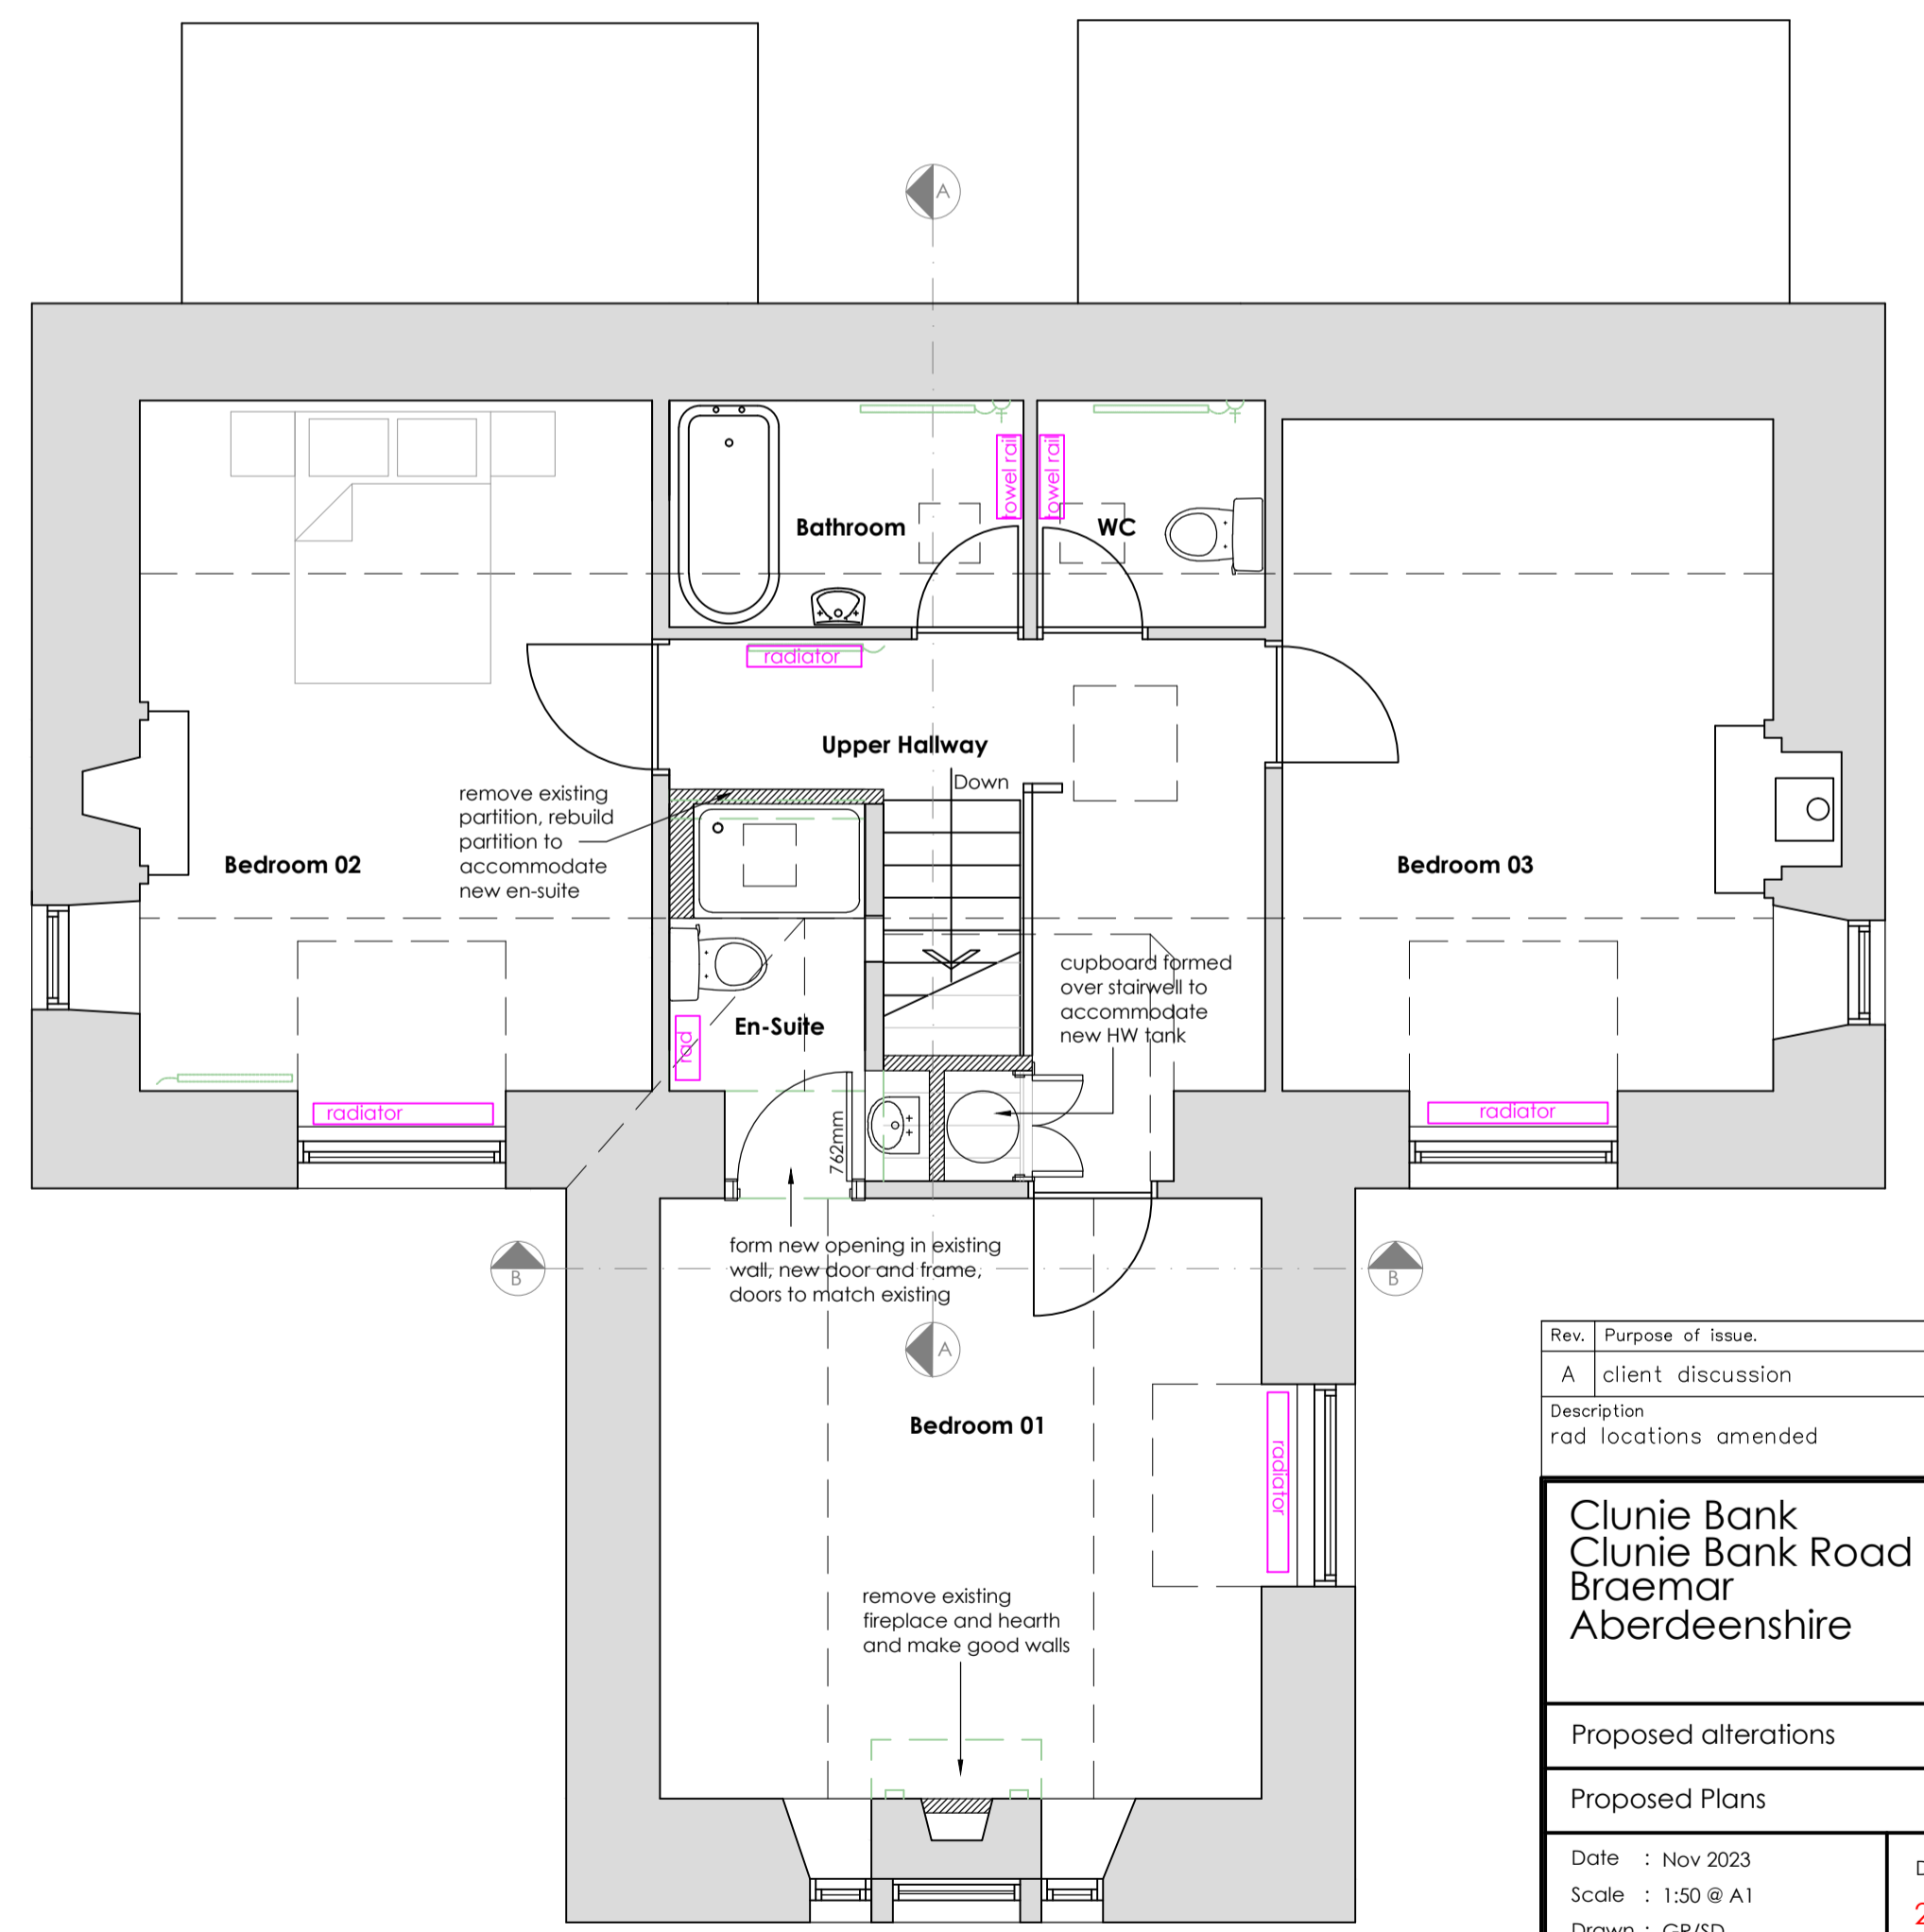

First Floor Plan Scale: 1:50

Rev.	Purpose of issue.	By	Date
A	client discussion	SD	Nov '23

Description
rad locations amended

Clunie Bank
Clunie Bank Road
Braemar
Aberdeenshire

Proposed alterations

Proposed Plans

Date : Nov 2023
Scale : 1:50 @ A1
Drawn : GR/SD

Drawing No.
2023-075/P01 (A)

Gerry Robb
architectural design services

Bridgend
Bridgeview Road
Aboyne
Aberdeenshire
AB34 5HB
(013398) 86359
info@gerryrobb.co.uk