






LOCATION PLAN 1:1250

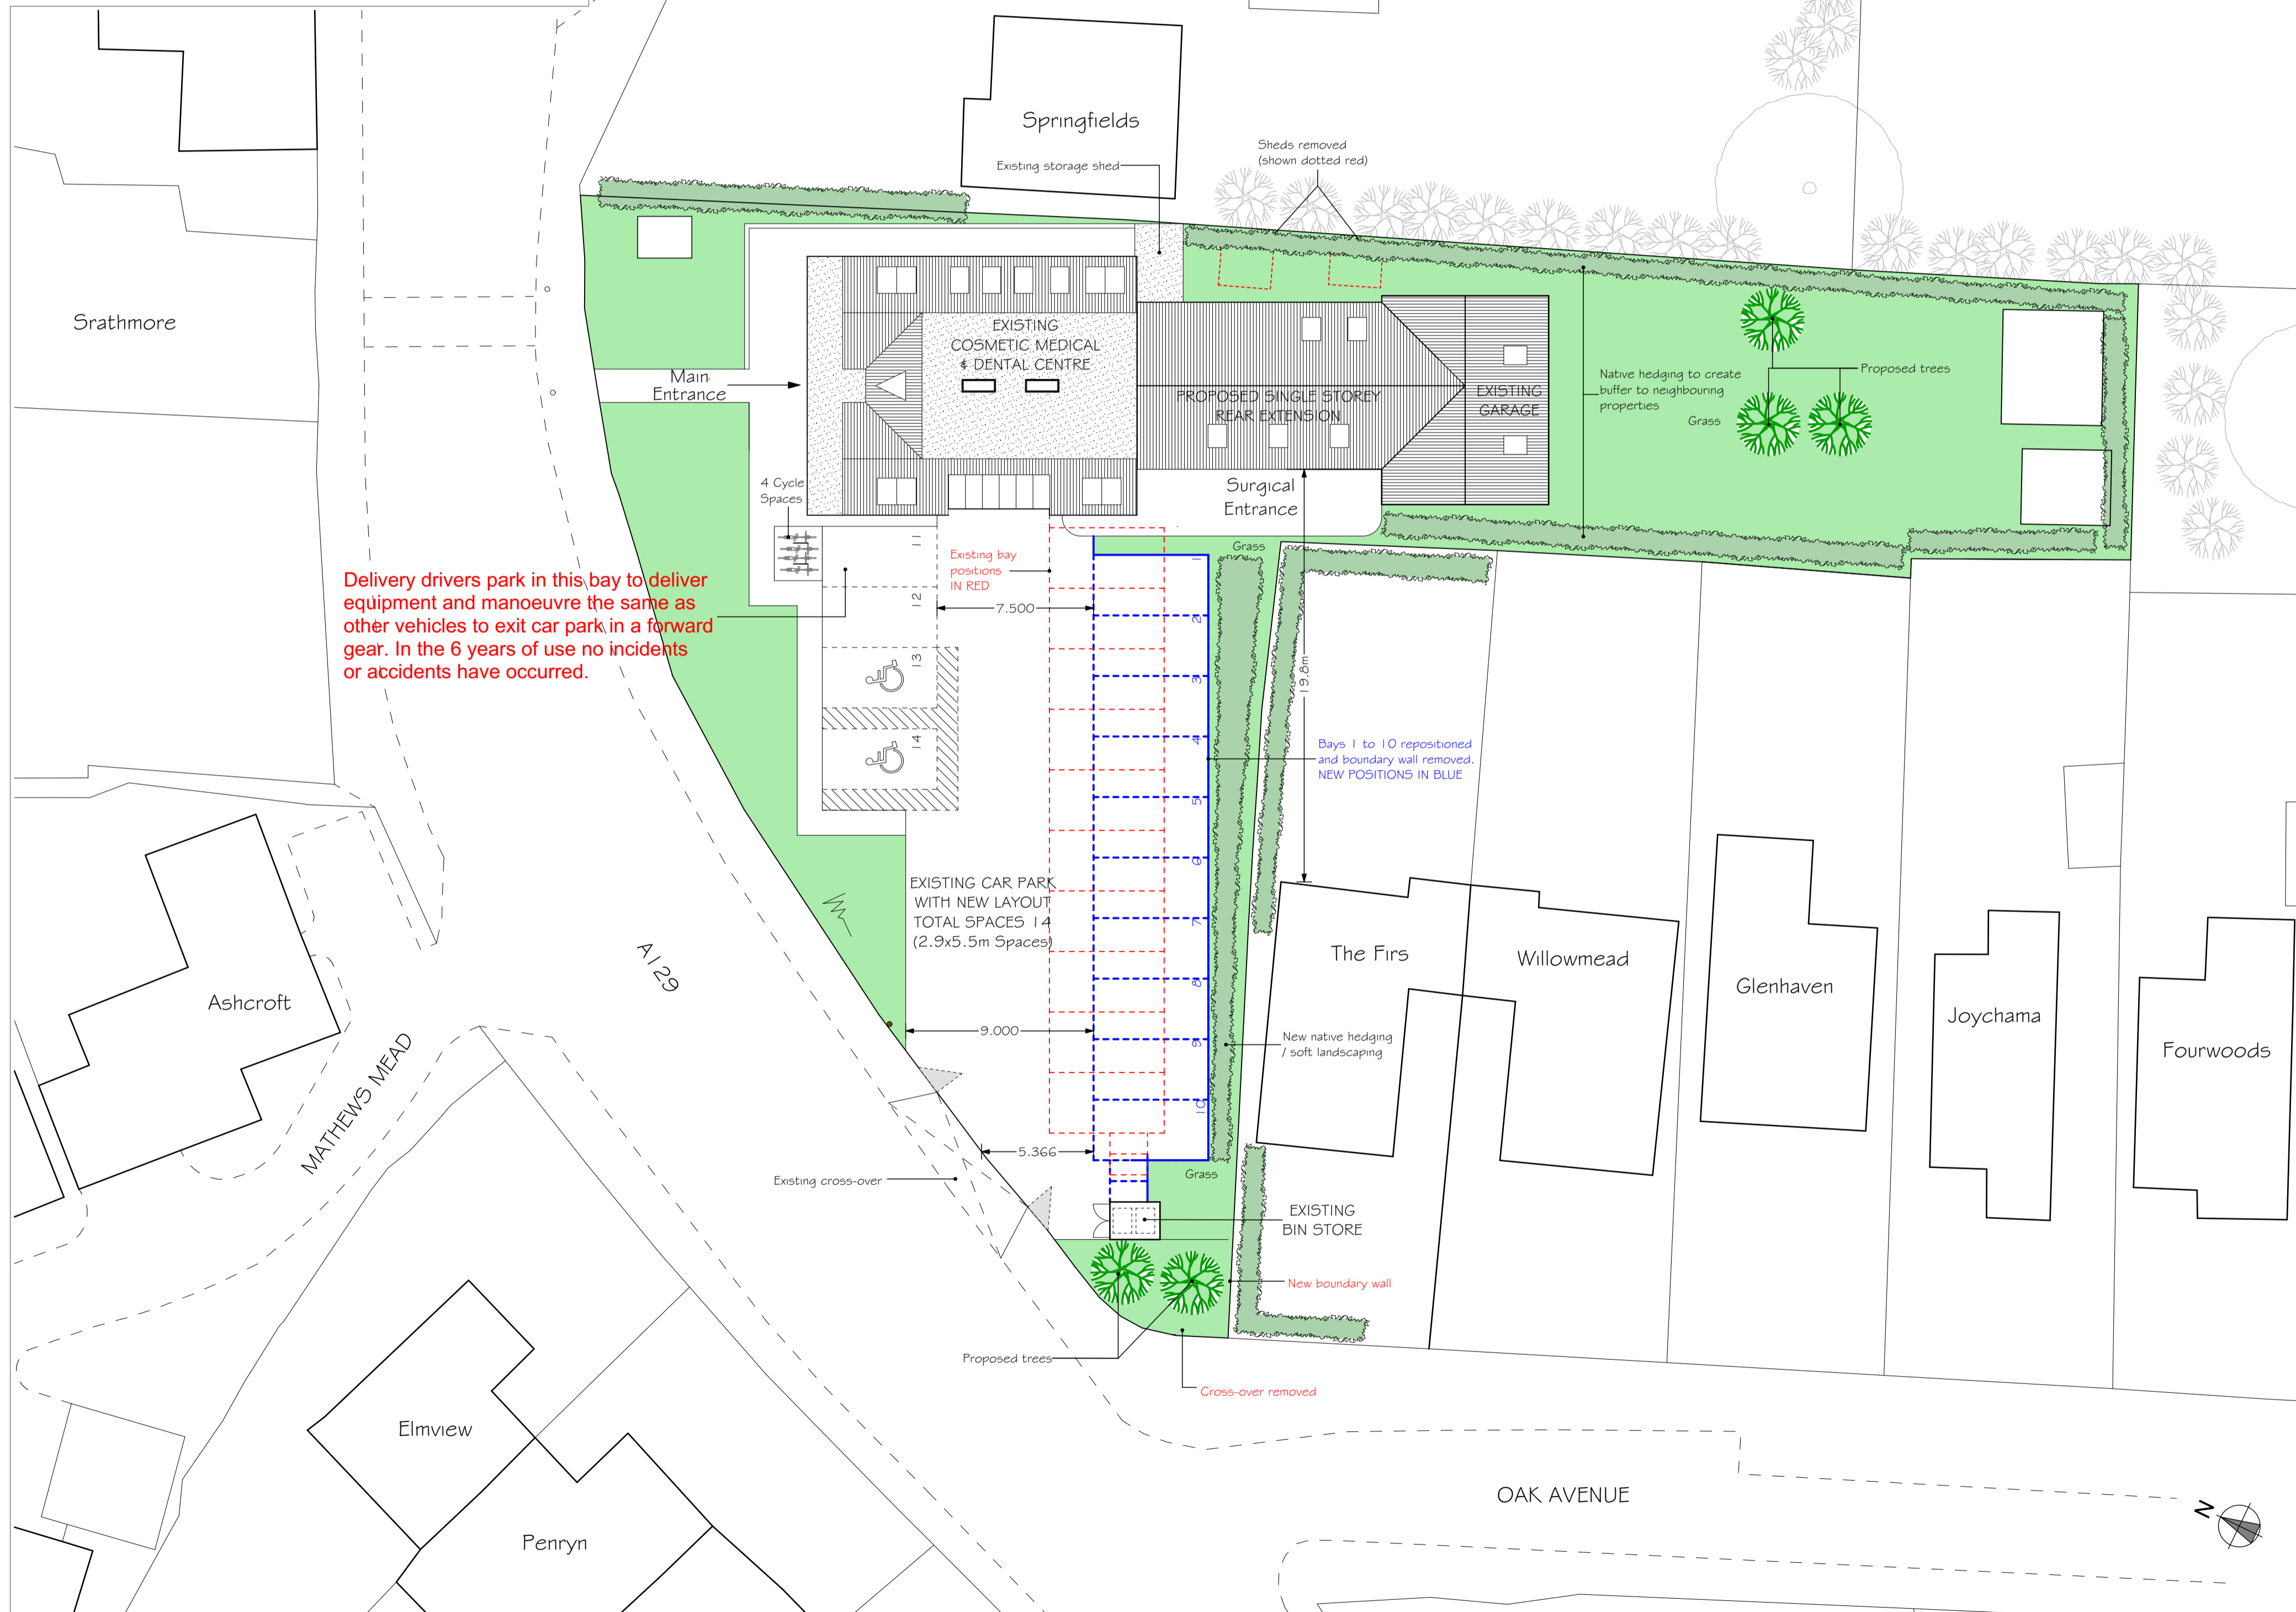

PROPOSED SITE PLAN 1:200

Delivery drivers park in this bay to deliver equipment and manoeuvre the same as other vehicles to exit car park in a forward gear. In the 6 years of use no incidents or accidents have occurred.

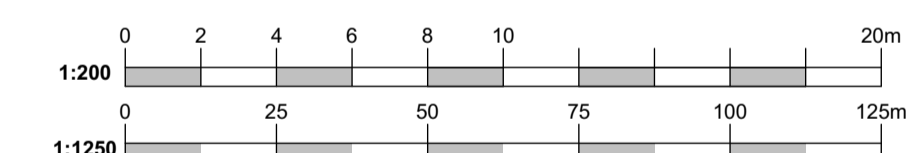

09-11-23	A	Client issue	
02-10-23		Client issue	
Date	Rev	Description	© copyright
Drawing title: PROPOSED LOCATION & SITE PLAN			
Project: PROPOSED REAR EXTENSION			
Address: FACEMED COSMETIC MEDICAL & DENTAL CENTRE LONDON ROAD, CRAYS HILL BILLERICAY, ESSEX, CM11 2XP			
Note: All Scales relate to A1 paper size - (Do not print at fit to page)			
Client:		 MUNDAY + CRAMER 39 KNIGHT STREET SOUTH WOODHAM FERRERS ESSEX CM3 5ZL 01245 326200 www.mcessex.co.uk	
Drawn by: J.P. Allum Drawing No. Revision J219/201 A			

THIS DRAWING IS COPYRIGHT. It must not be traced or copied in any way or form, in part or whole, without prior written consent and may only be used by the present owner in relation to the property on the drawing unless otherwise agreed in writing with MUNDAY & CRAMER. DO NOT SCALE FROM THIS DRAWING. Dimensions are stated for guidance only. The contractor is to verify all dimensions & boundary positions on site before commencement and prior to making workshop drawings or purchasing materials. The Contractor should in accordance with the Building Regulations meet the Building Inspector on site before commencement of any works. Please advise Munday & Cramer of any trees found within 40 metres of the proposed works that are not noted on the plans prior to commencement of works.