



SIDE

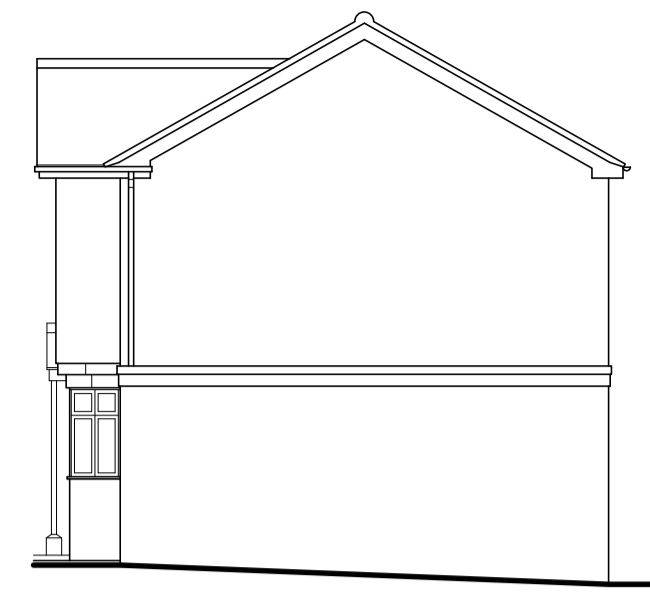


FRONT ELEVATION (Scale 1:100)




SIDE

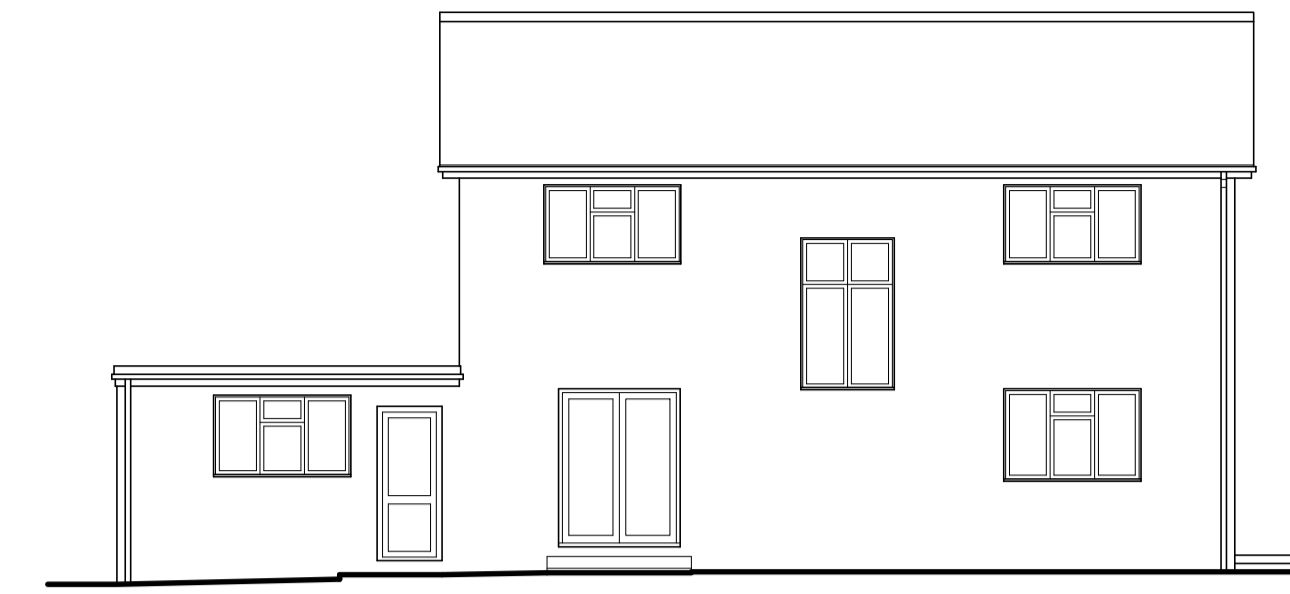


REAR

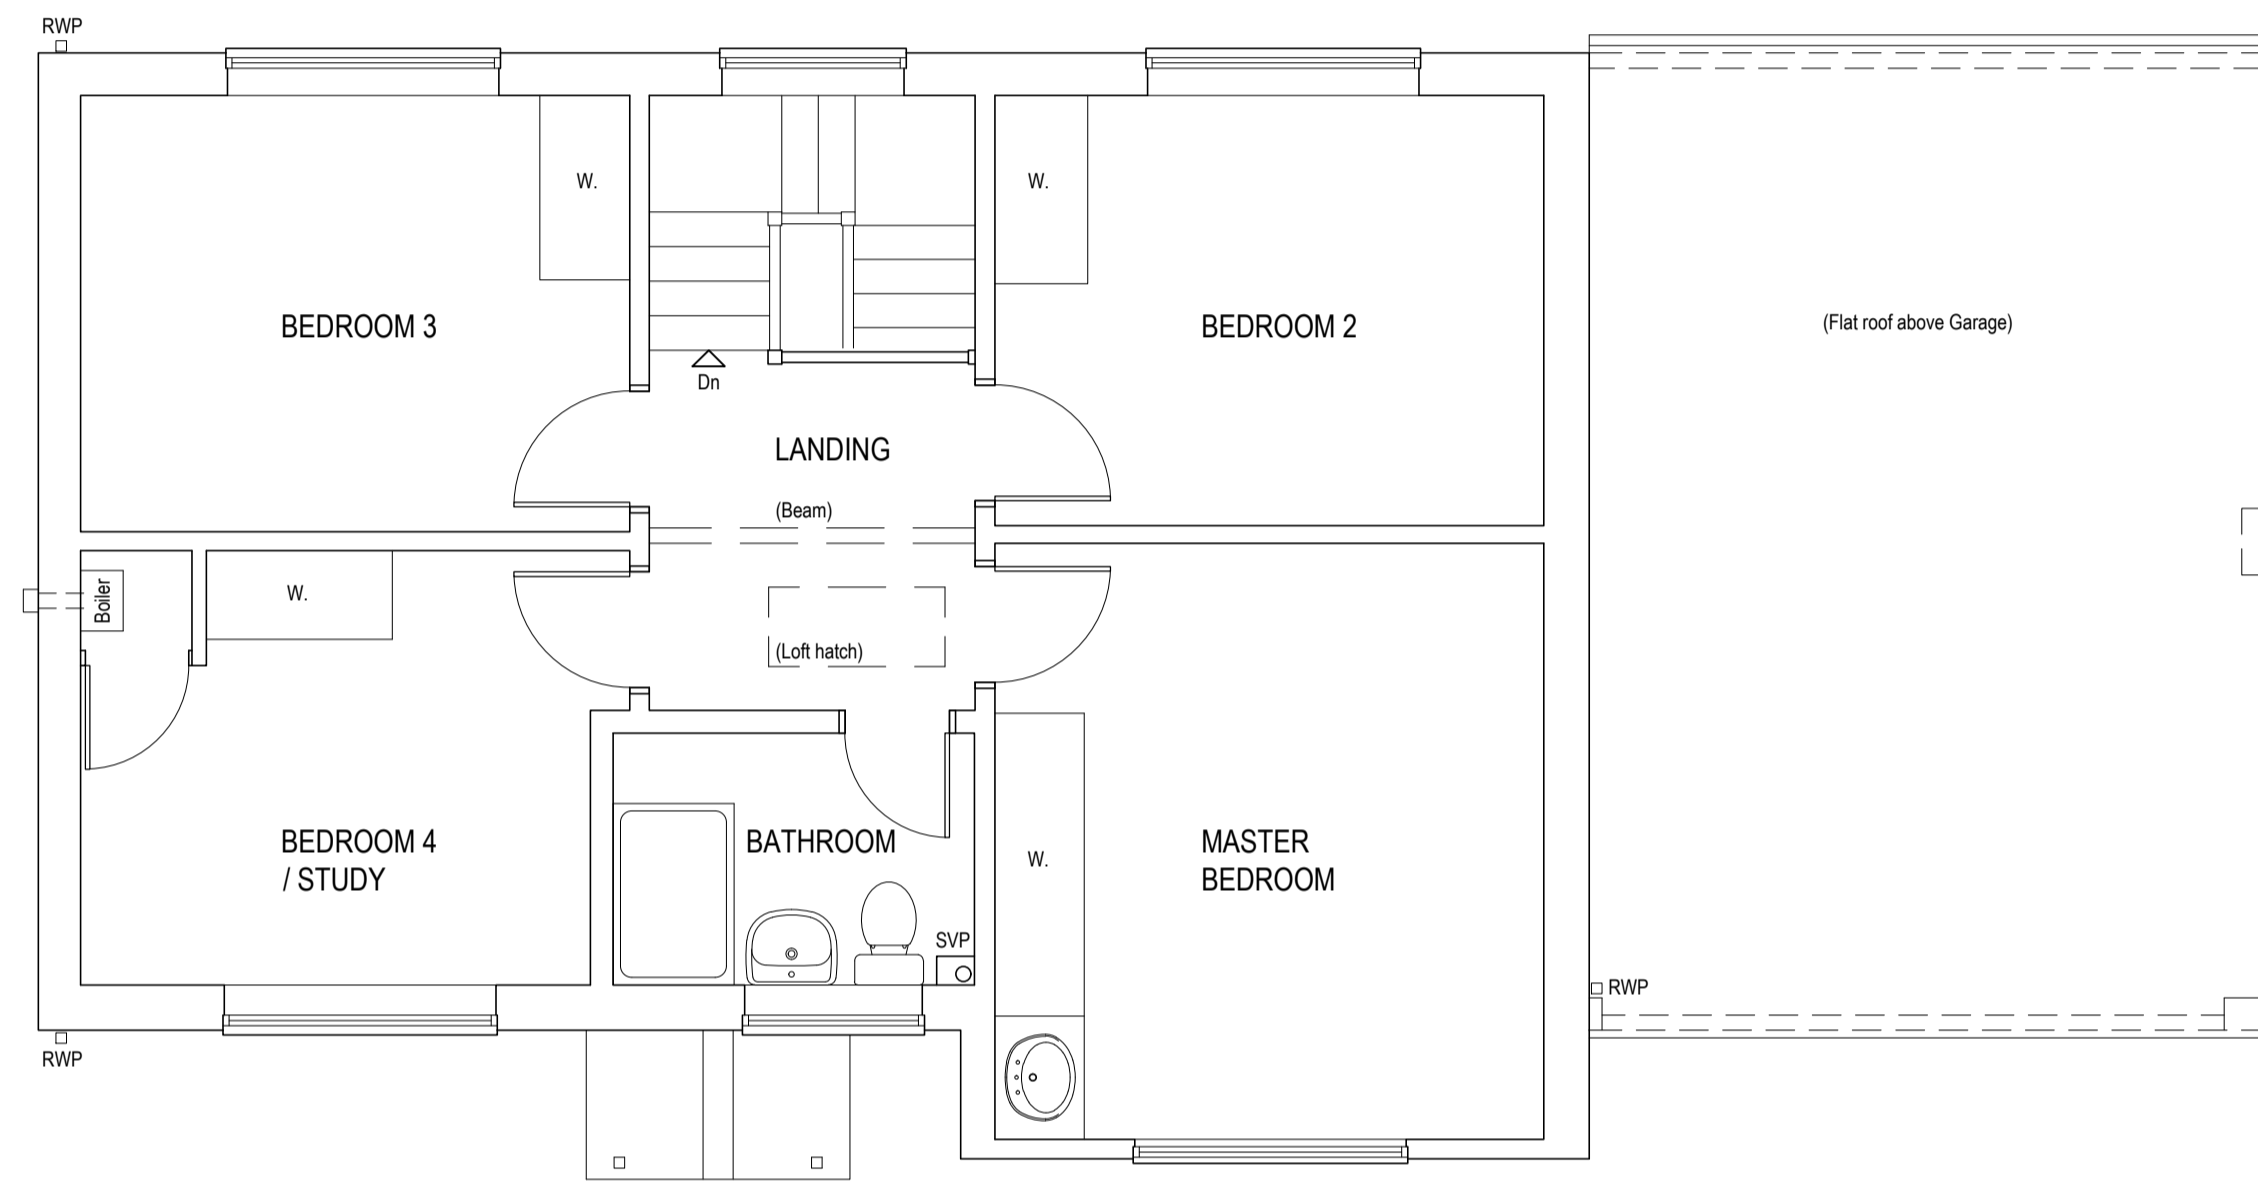

FIRST FLOOR

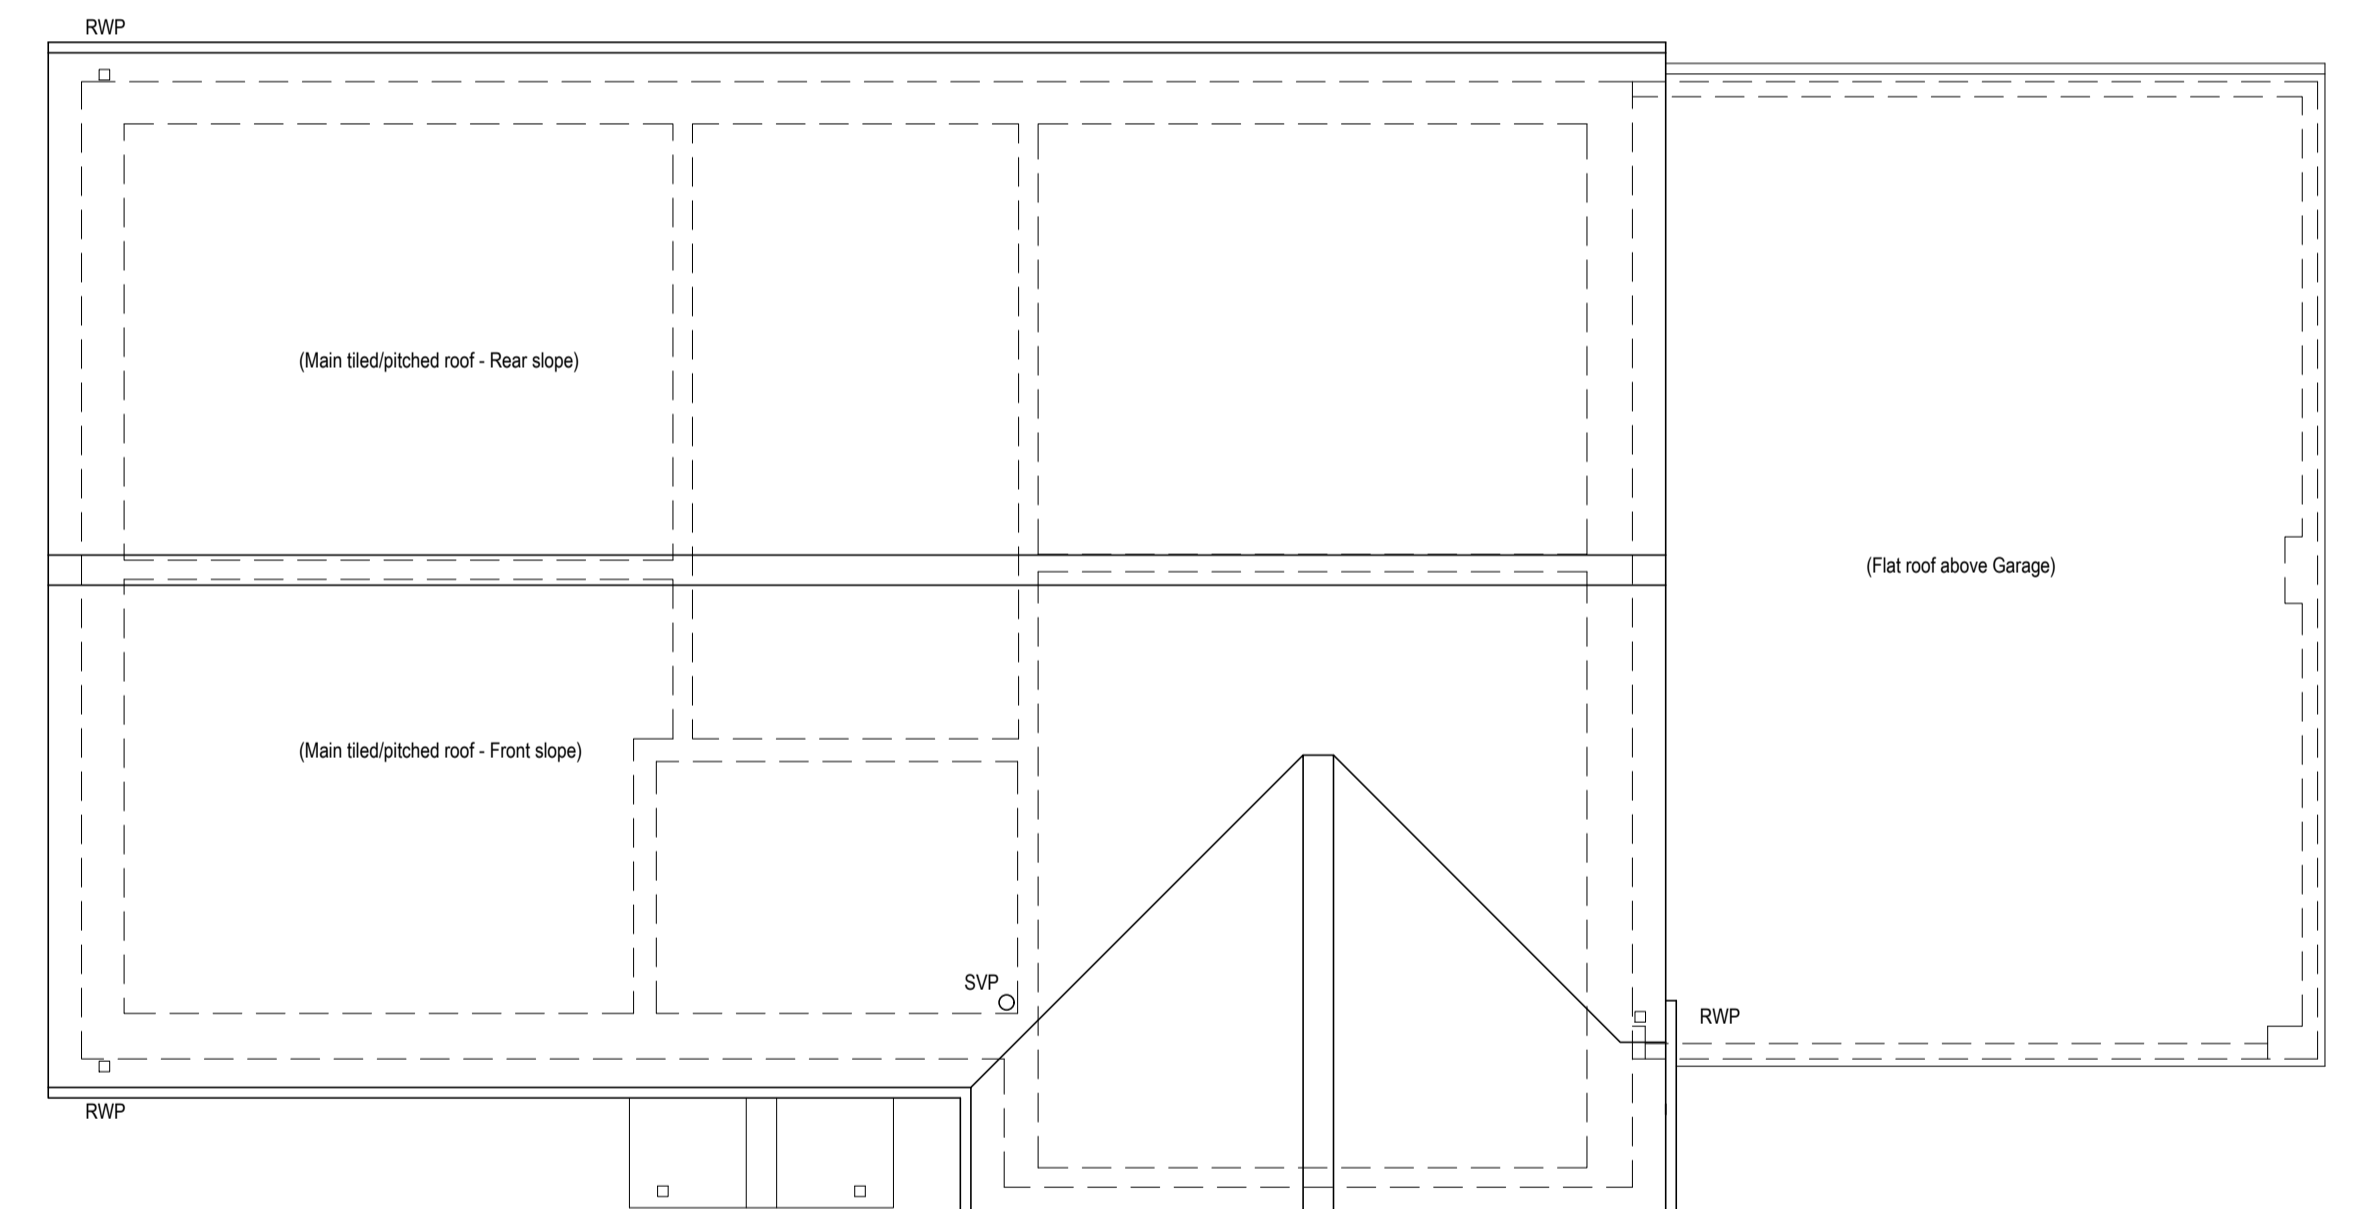

ROOF PLAN

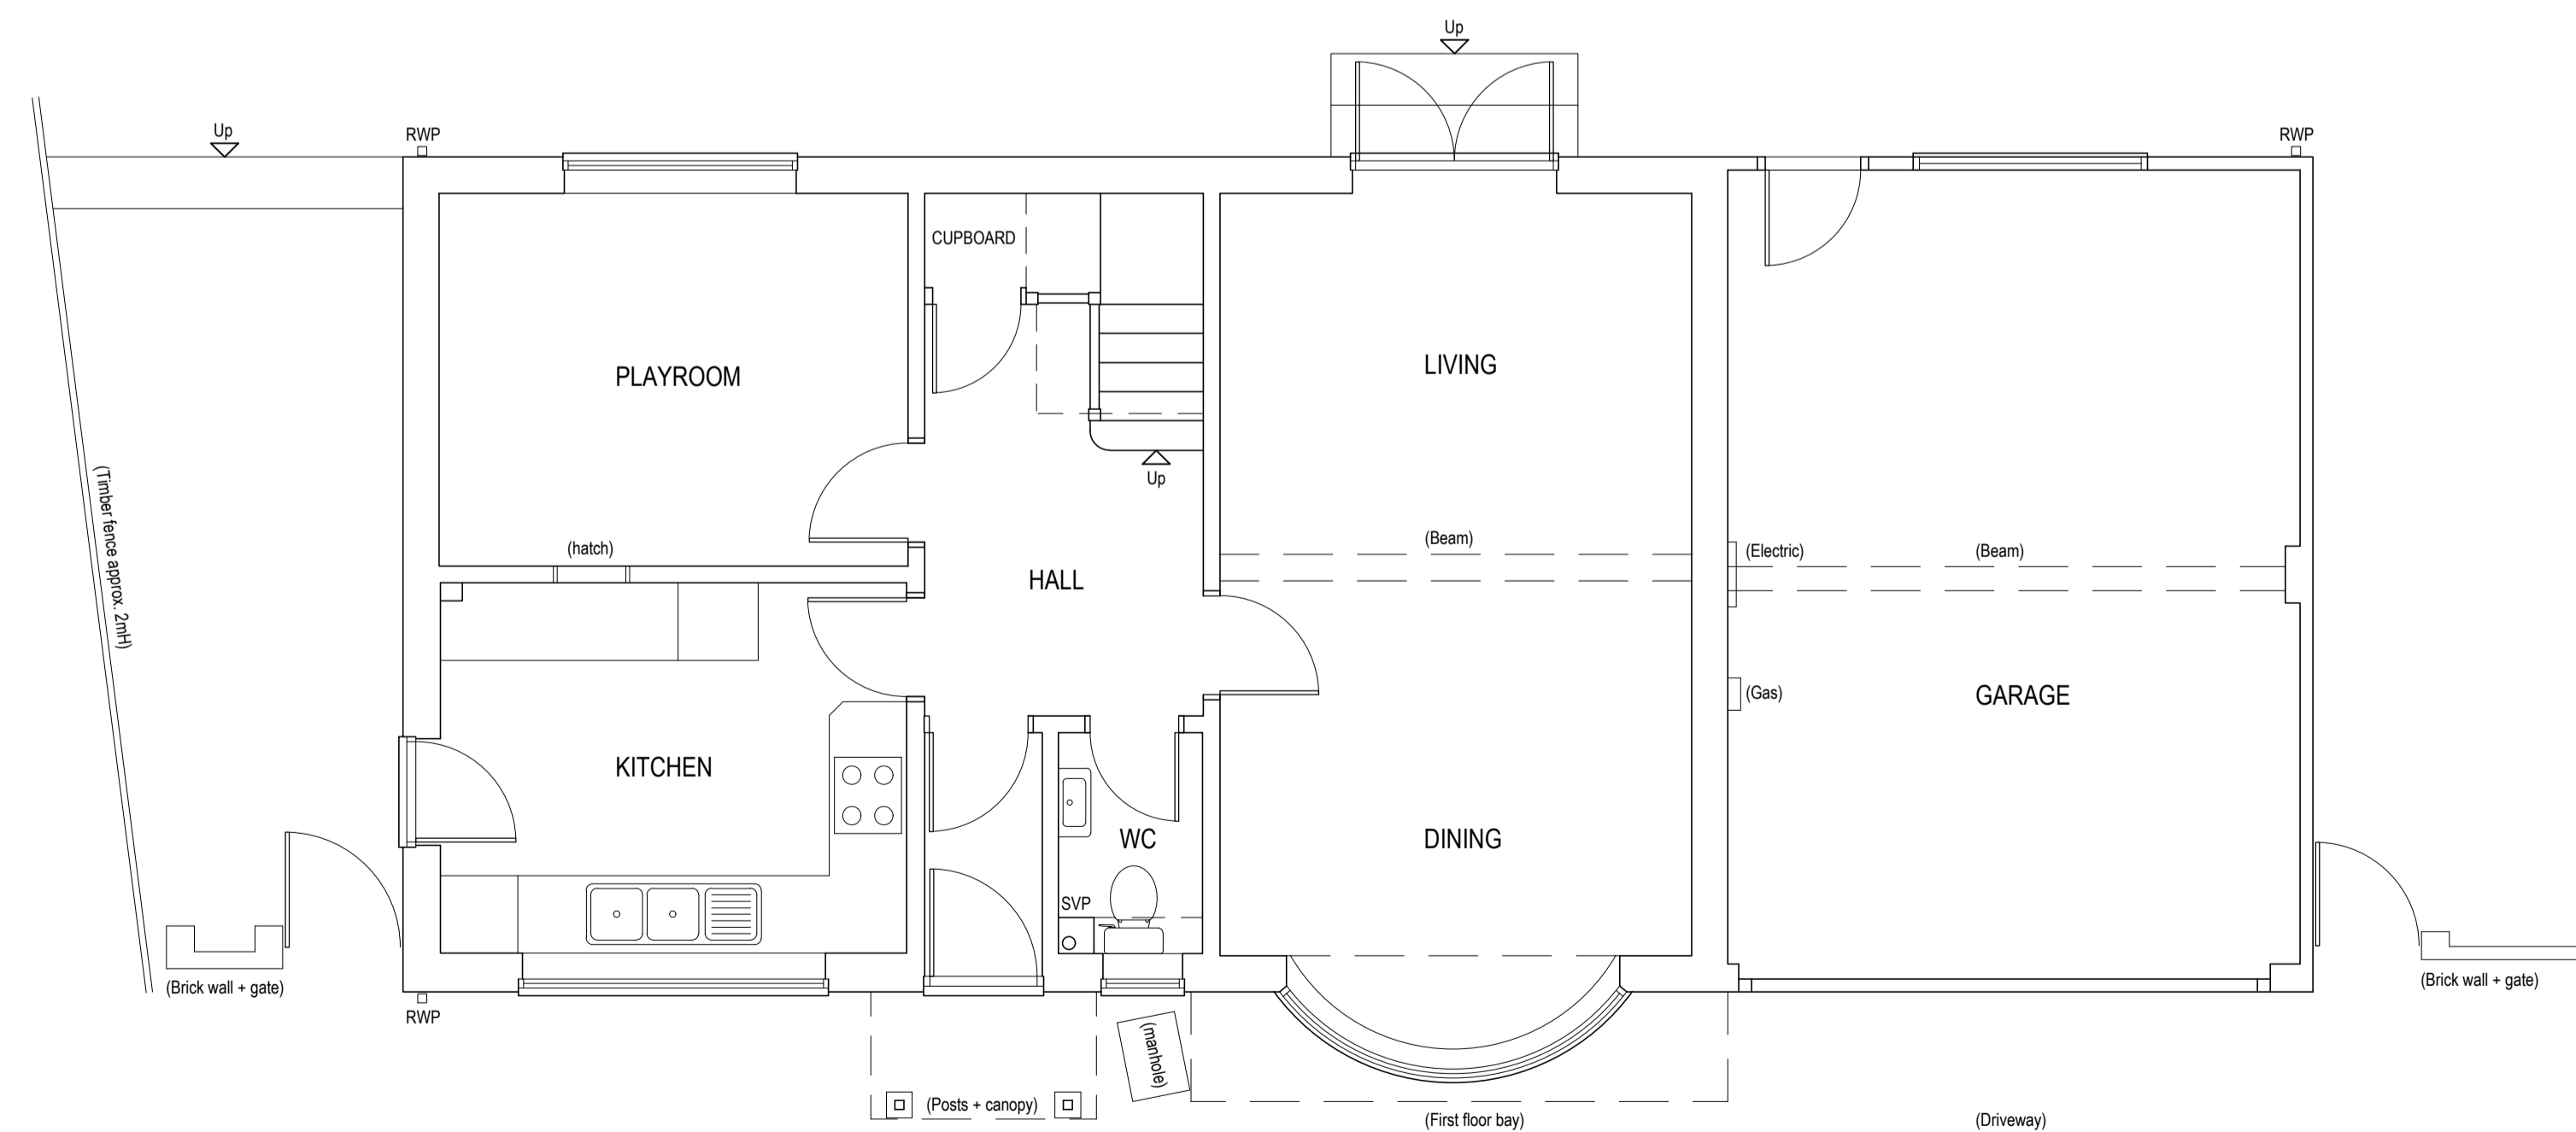

GROUND FLOOR (Scale 1:50)