



SIDE




FRONT ELEVATION (Scale 1:100)

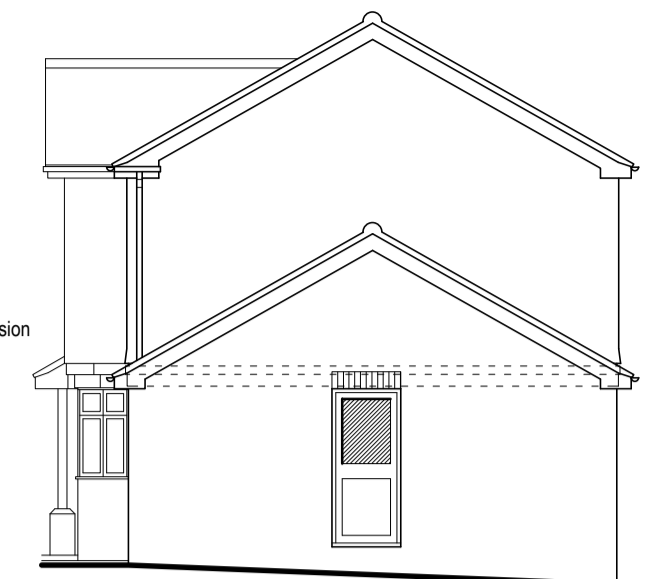


SIDE

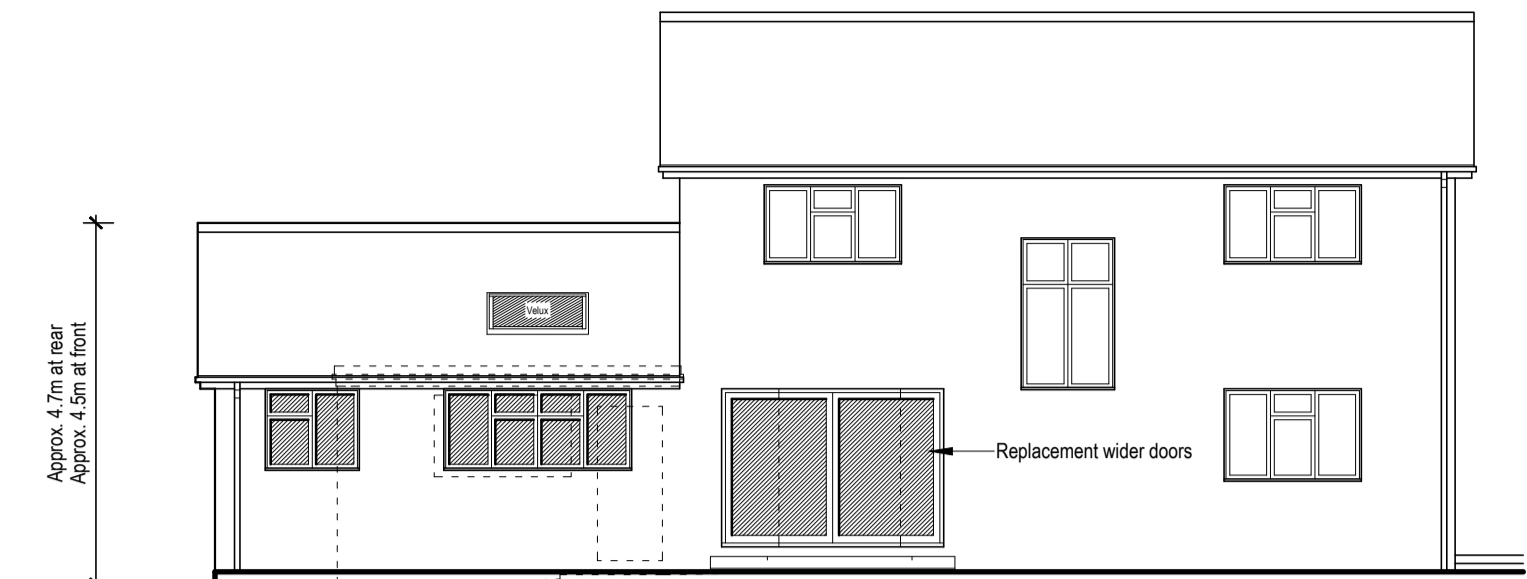


REAR

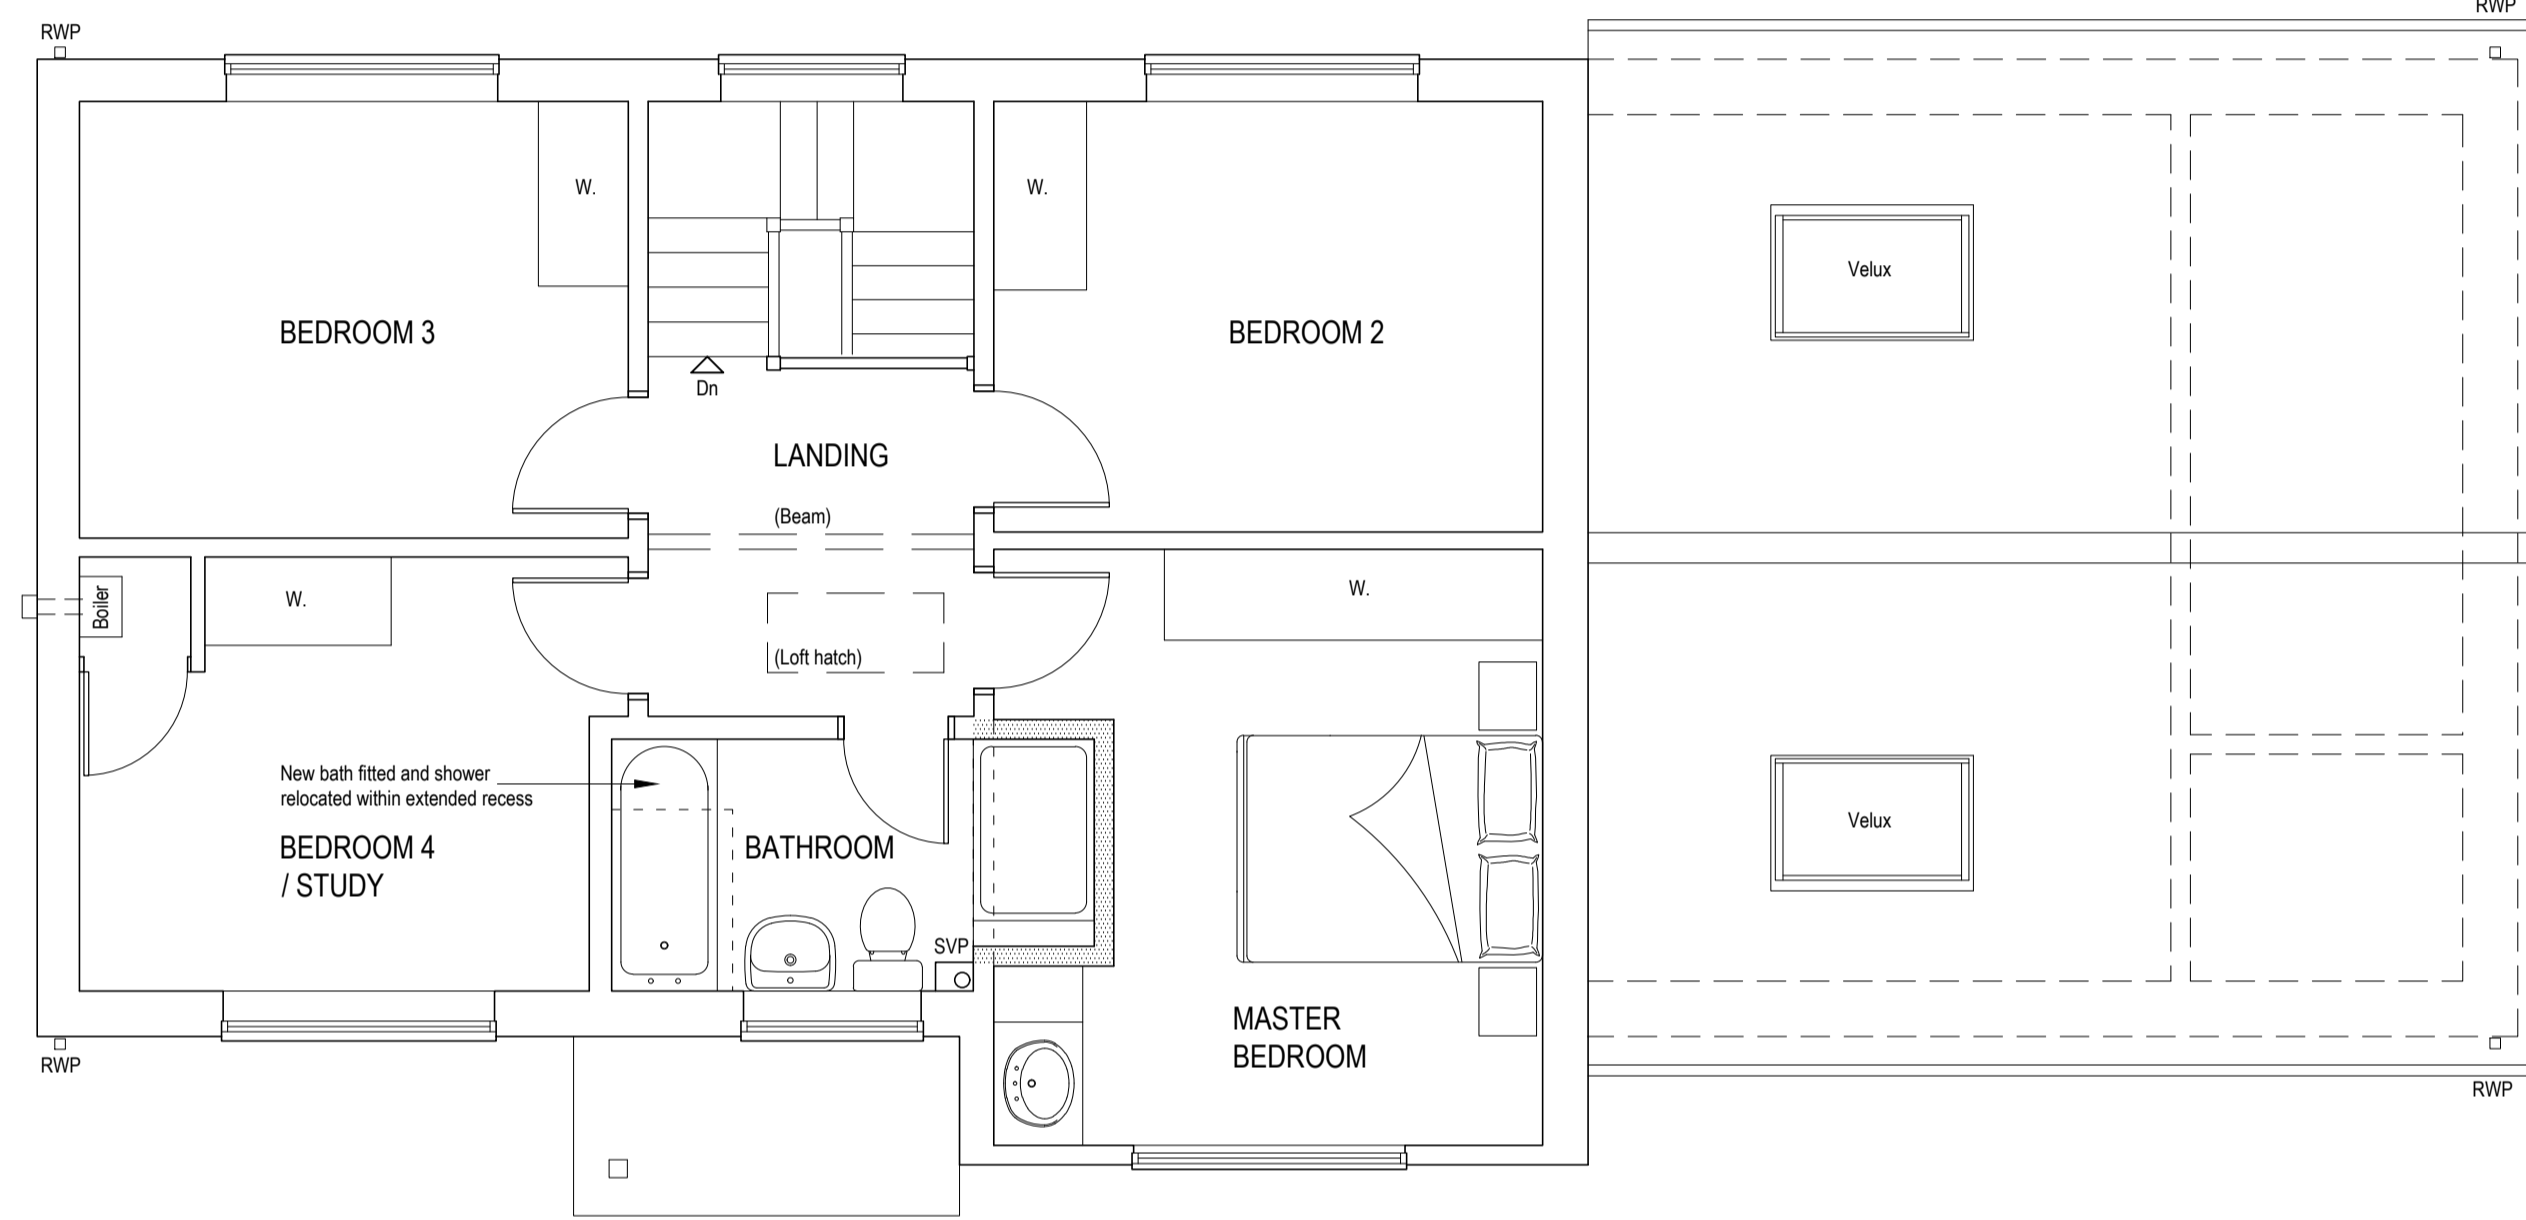


FIRST FLOOR

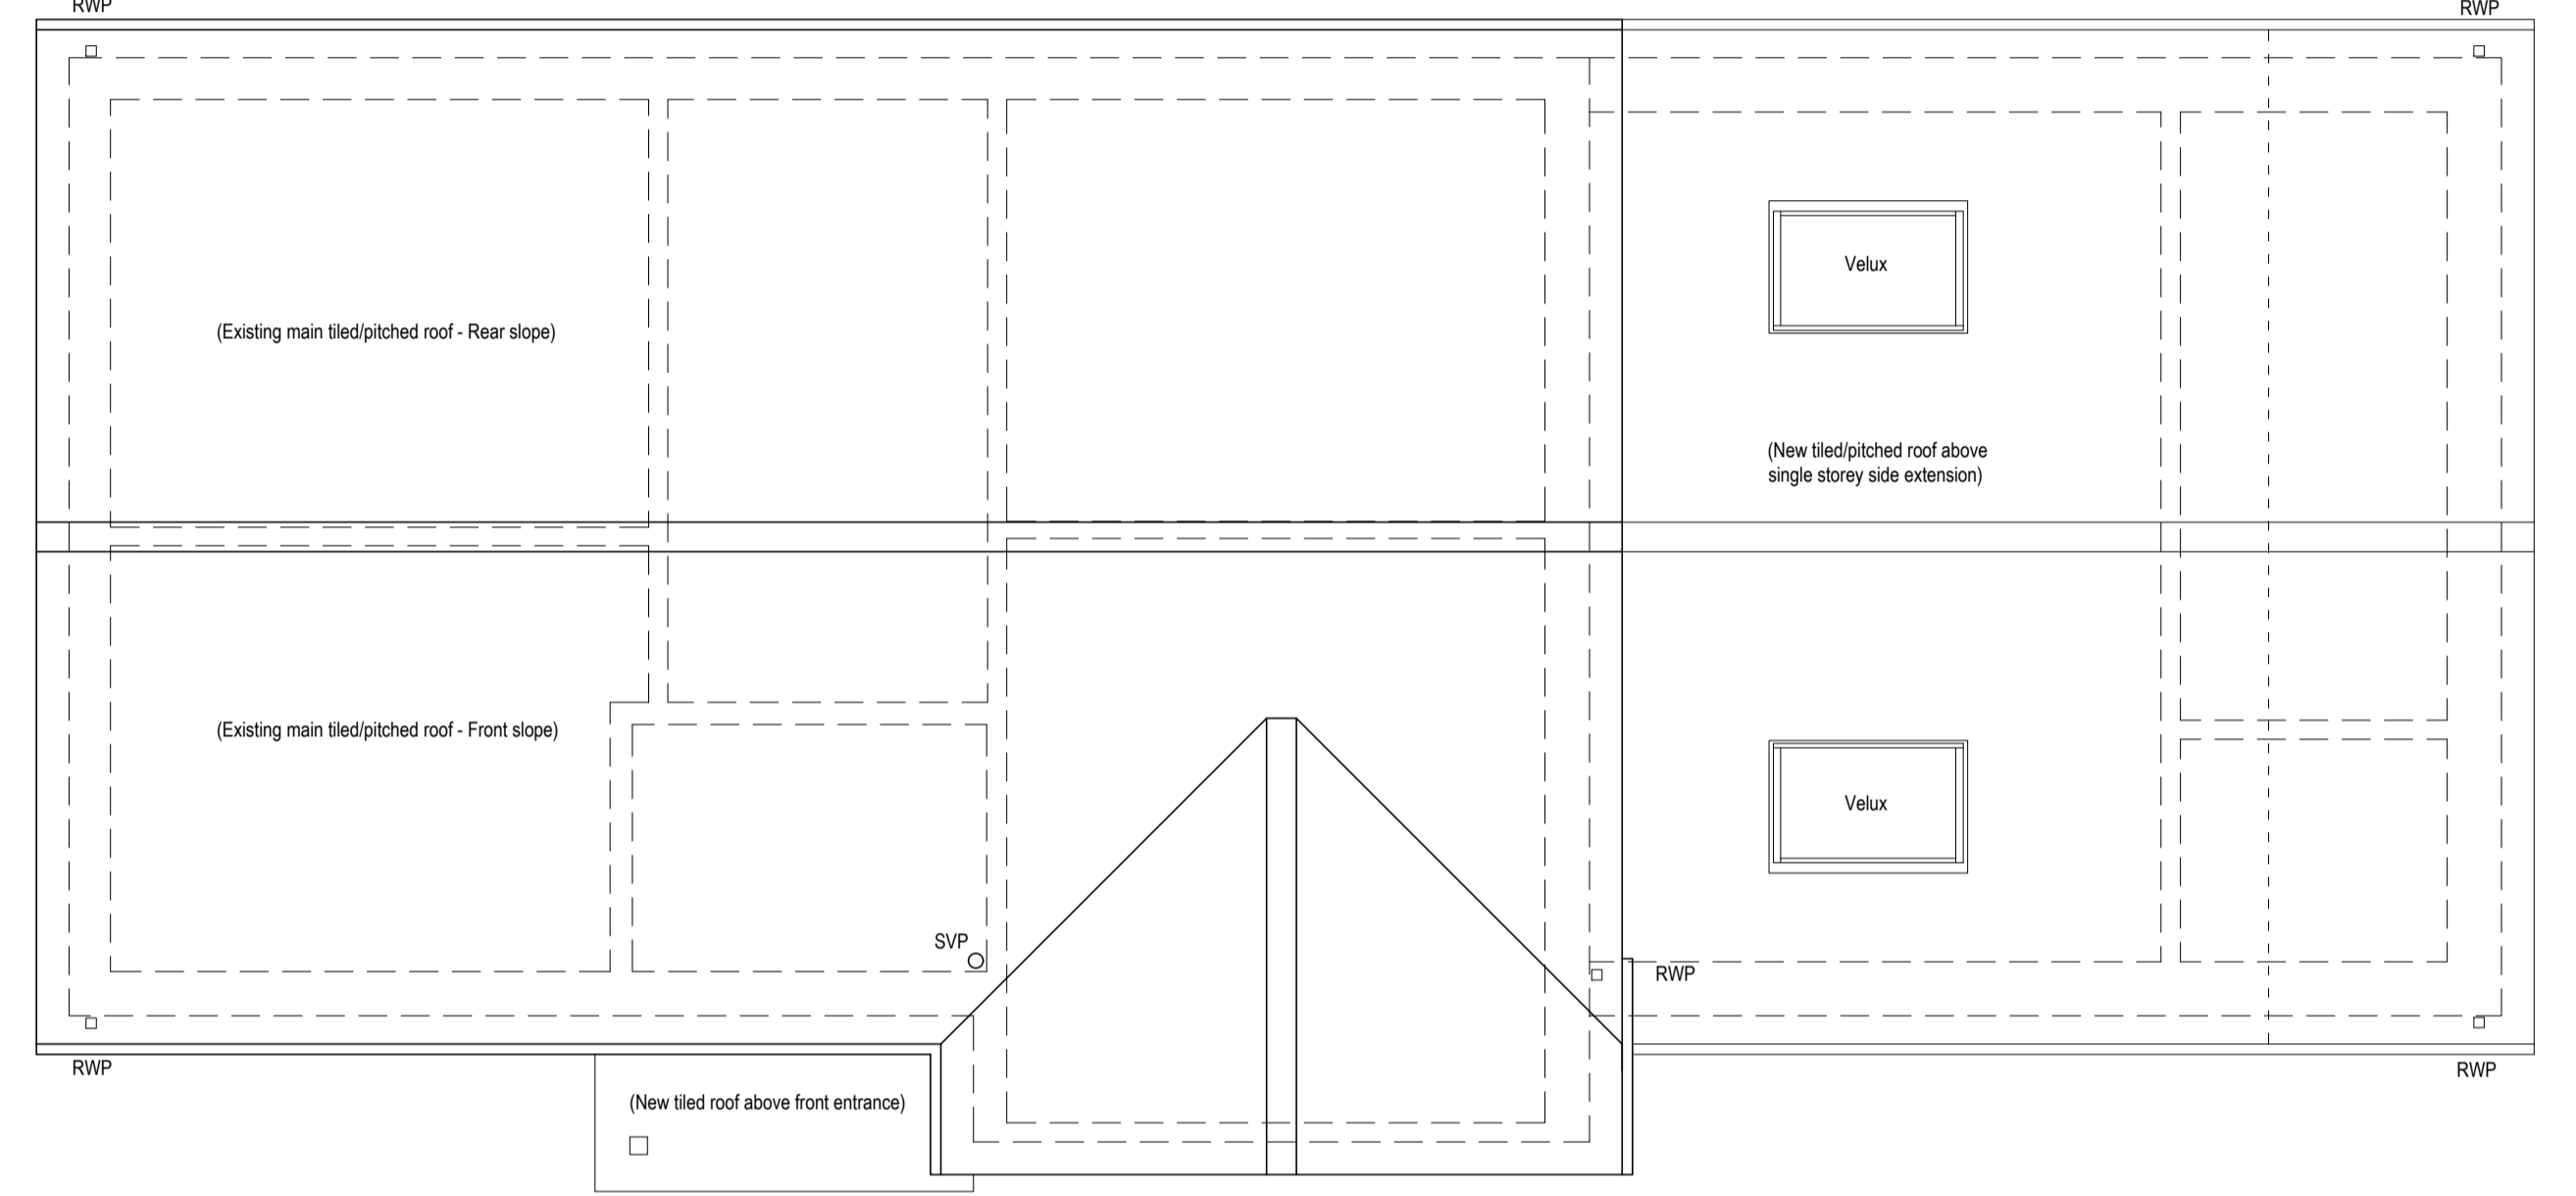

ROOF PLAN

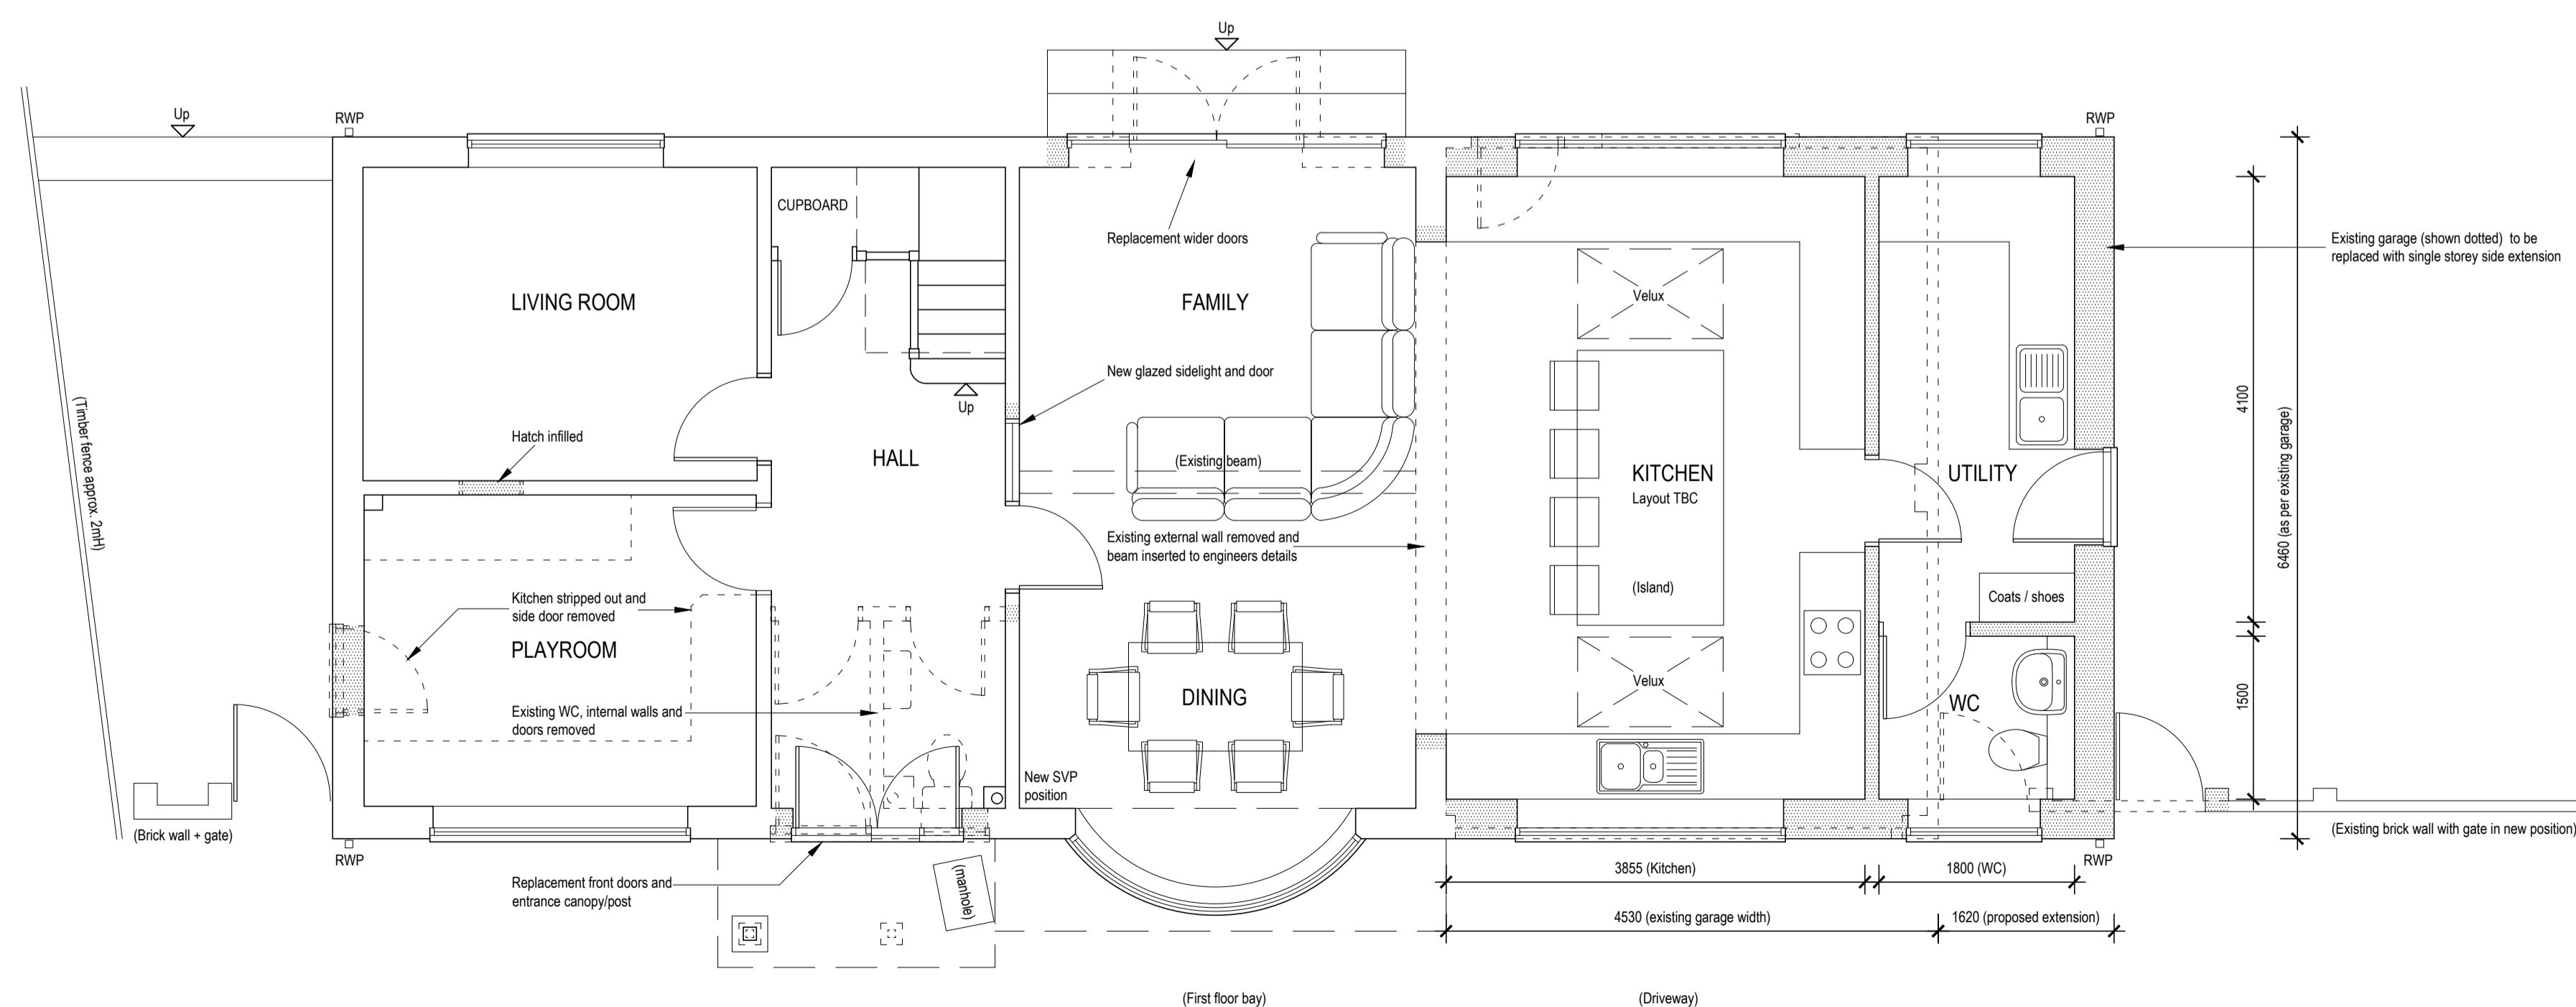

GROUND FLOOR (Scale 1:50)

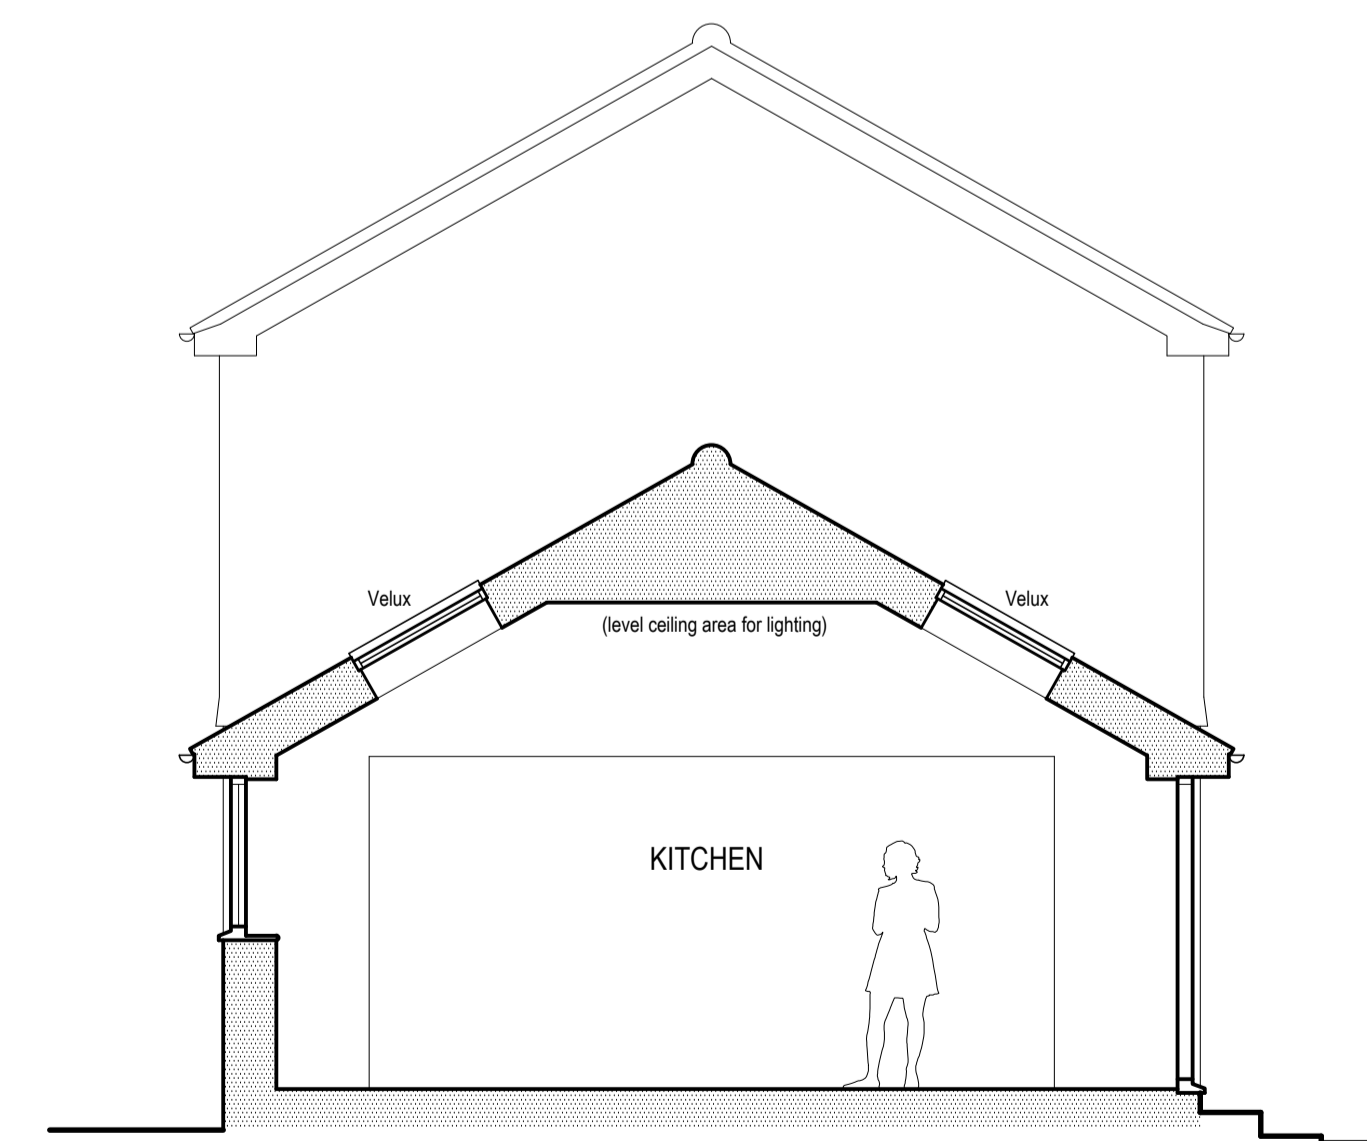

SECTION (Scale 1:50)