

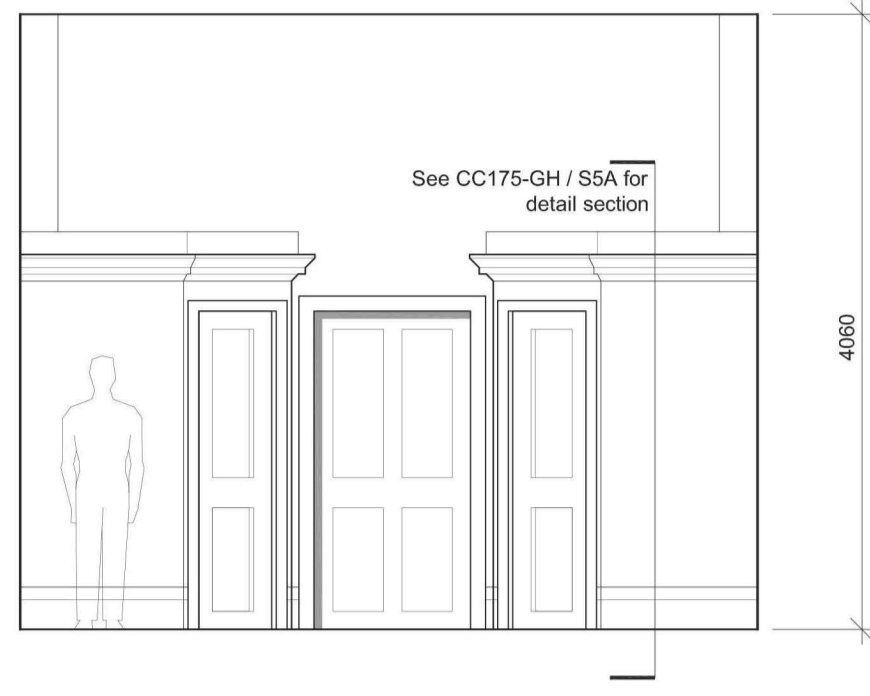


PROPOSED INTERNAL ELEVATION 2
Scale 1:50 @ A1

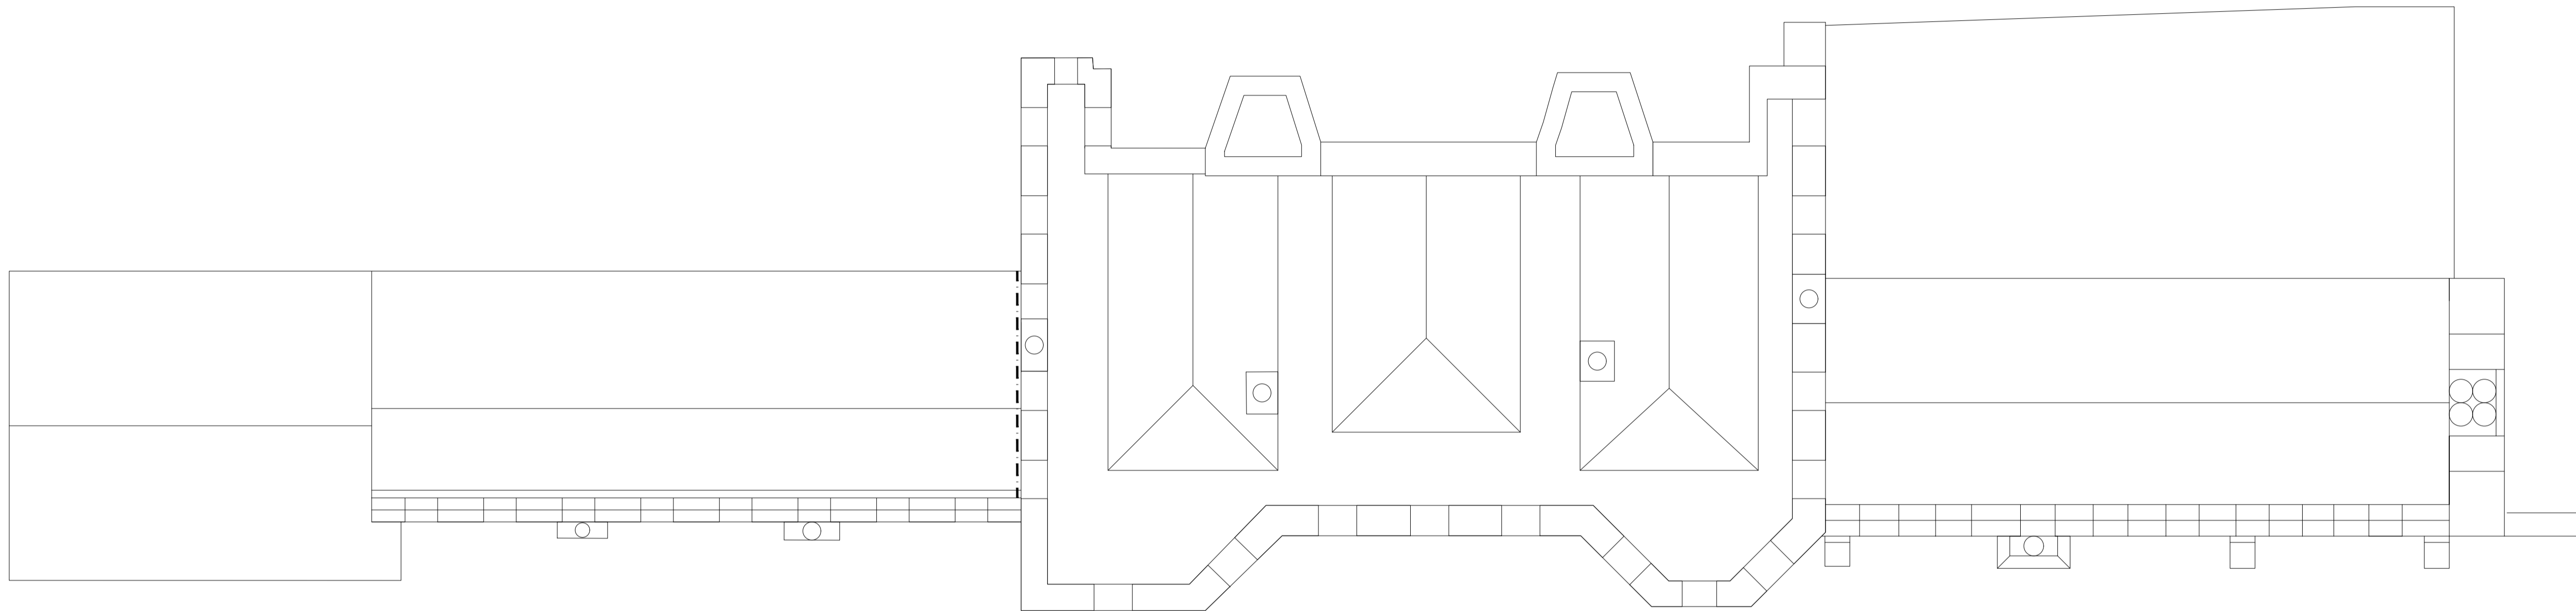


PROPOSED INTERNAL ELEVATION 3
Scale 1:50 @ A1

- NOTES
- All dimensions and levels are to be checked on site.
 - Any discrepancies are to be reported to the Wighton Architects Ltd before any work commences.
 - This drawing shall not be scaled to ascertain any dimensions. Work to figured dimensions only.
 - This drawing shall not be reproduced without express written permission from Wighton Architects Ltd.
 - Title overlay drawings and ownership boundaries are produced using all reasonable endeavors. Wighton Architects Ltd cannot be responsible for the accuracy or scale discrepancy of base plans supplied to them.

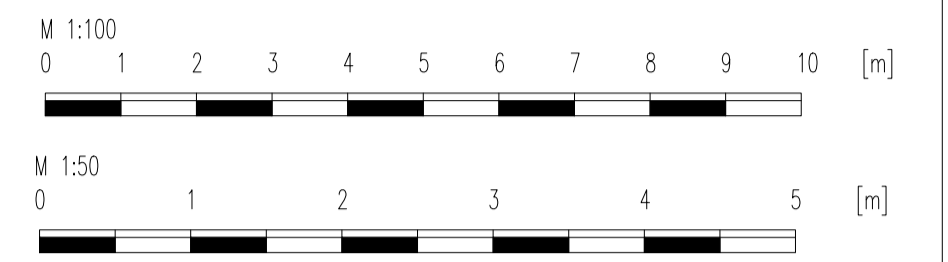

PROPOSED ROOF PLAN
Scale 1:100 @ A1

rev	date	drawn	checked
D	07/11/23	JSE	SW
New Door opening through existing wall shown. Existing door removed and existing door opening blocked up			
rev	date	drawn	checked
C	30/05/18	JSE	SW
Plans amended in line with client's comments			
rev	date	drawn	checked
B	09/11/17	JSE	SW
Plan amended in line with client's comments			
rev	date	drawn	checked
A	29/09/17	JSE	SW
Plans amended in line with client's comments			

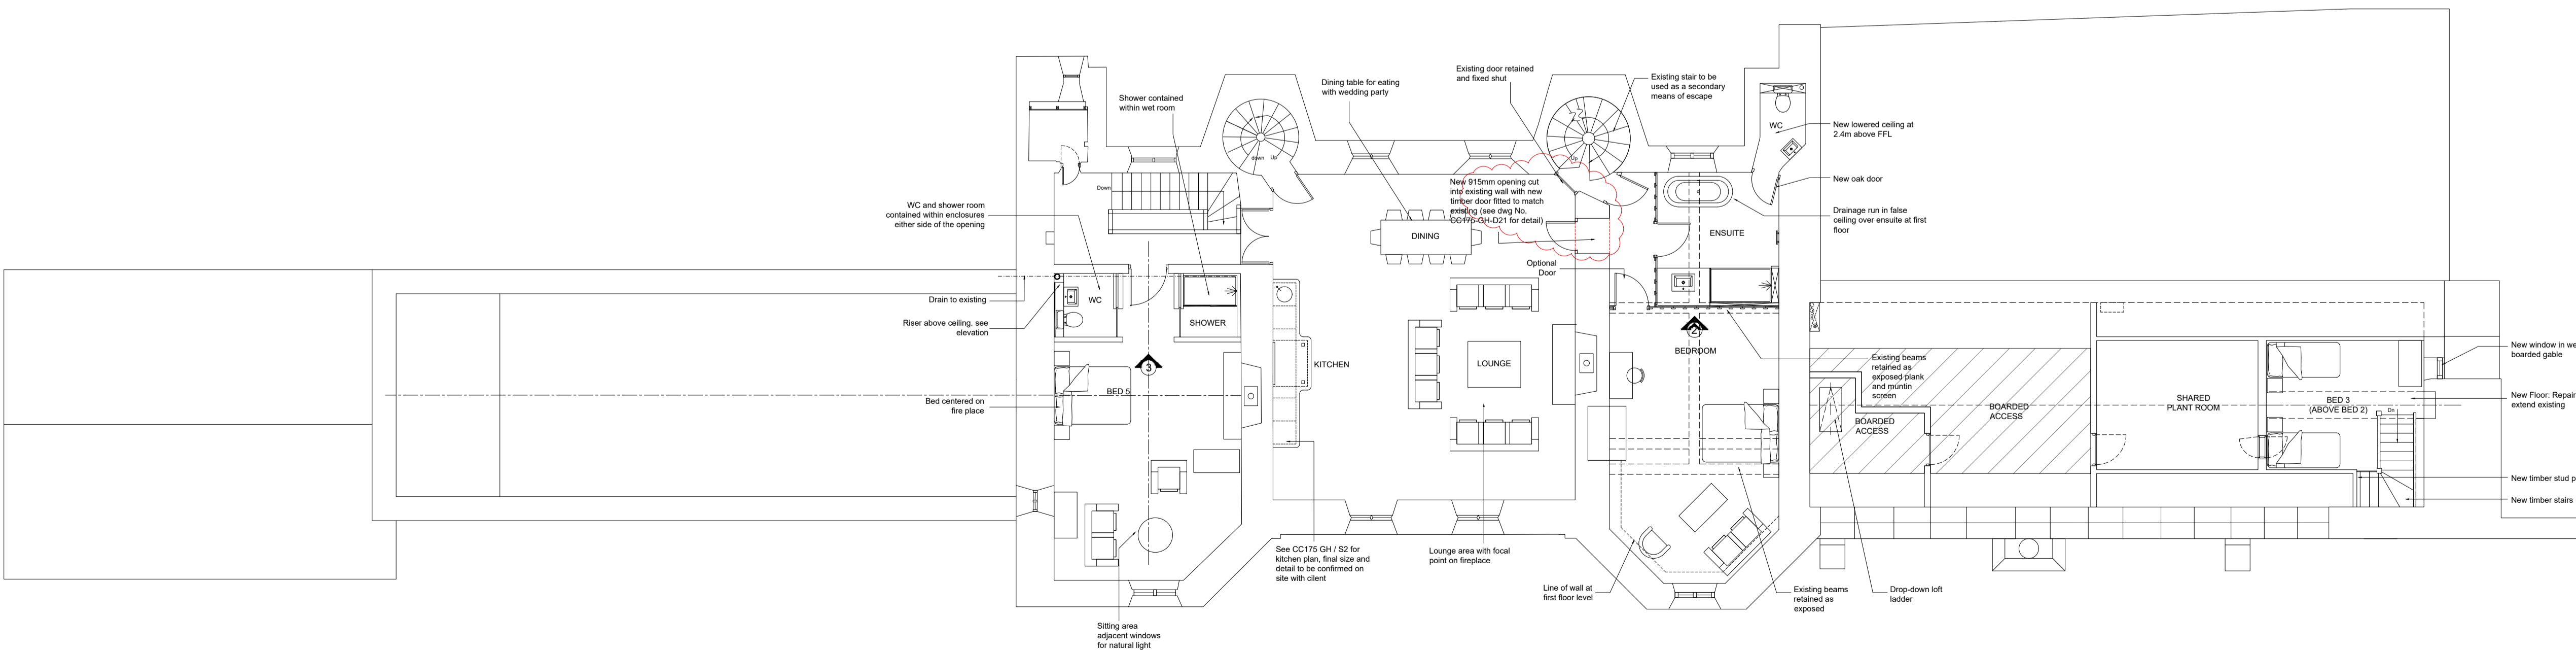

PROPOSED SECOND FLOOR PLAN
Scale 1:100 @ A1

drawing stage	PLANNING
drawing status	APPROVAL
client	CITY & COUNTRY RESIDENTIAL LTD
project	ST OSYTH'S PRIORY, THE BURY ST OSYTH'S ESSEX, CO16 8HS THE GATE HOUSE
drawing title	PROPOSED SECOND & ROOF PLAN
date	09/05/17
drawn	JSE
scale	VARIES @ A1
checked	SW

WIGHTON ARCHITECTS
01 / 01 Tower Works
Globe Road
Leeds
LS11 5QG
Tel: 0113 243 5490
info@wightonarchitects.com
www.wightonarchitects.com

Job No DWG No Rev
107/07 (02)405 D