


Notes:  
 This drawing is based upon Randall Survey LLP Drawing No:17134/MC/1A  
 1. Levels are related to the O.S. National GPS network.

Do not scale off this drawing. All dimensions to be checked onsite

REVISIONS

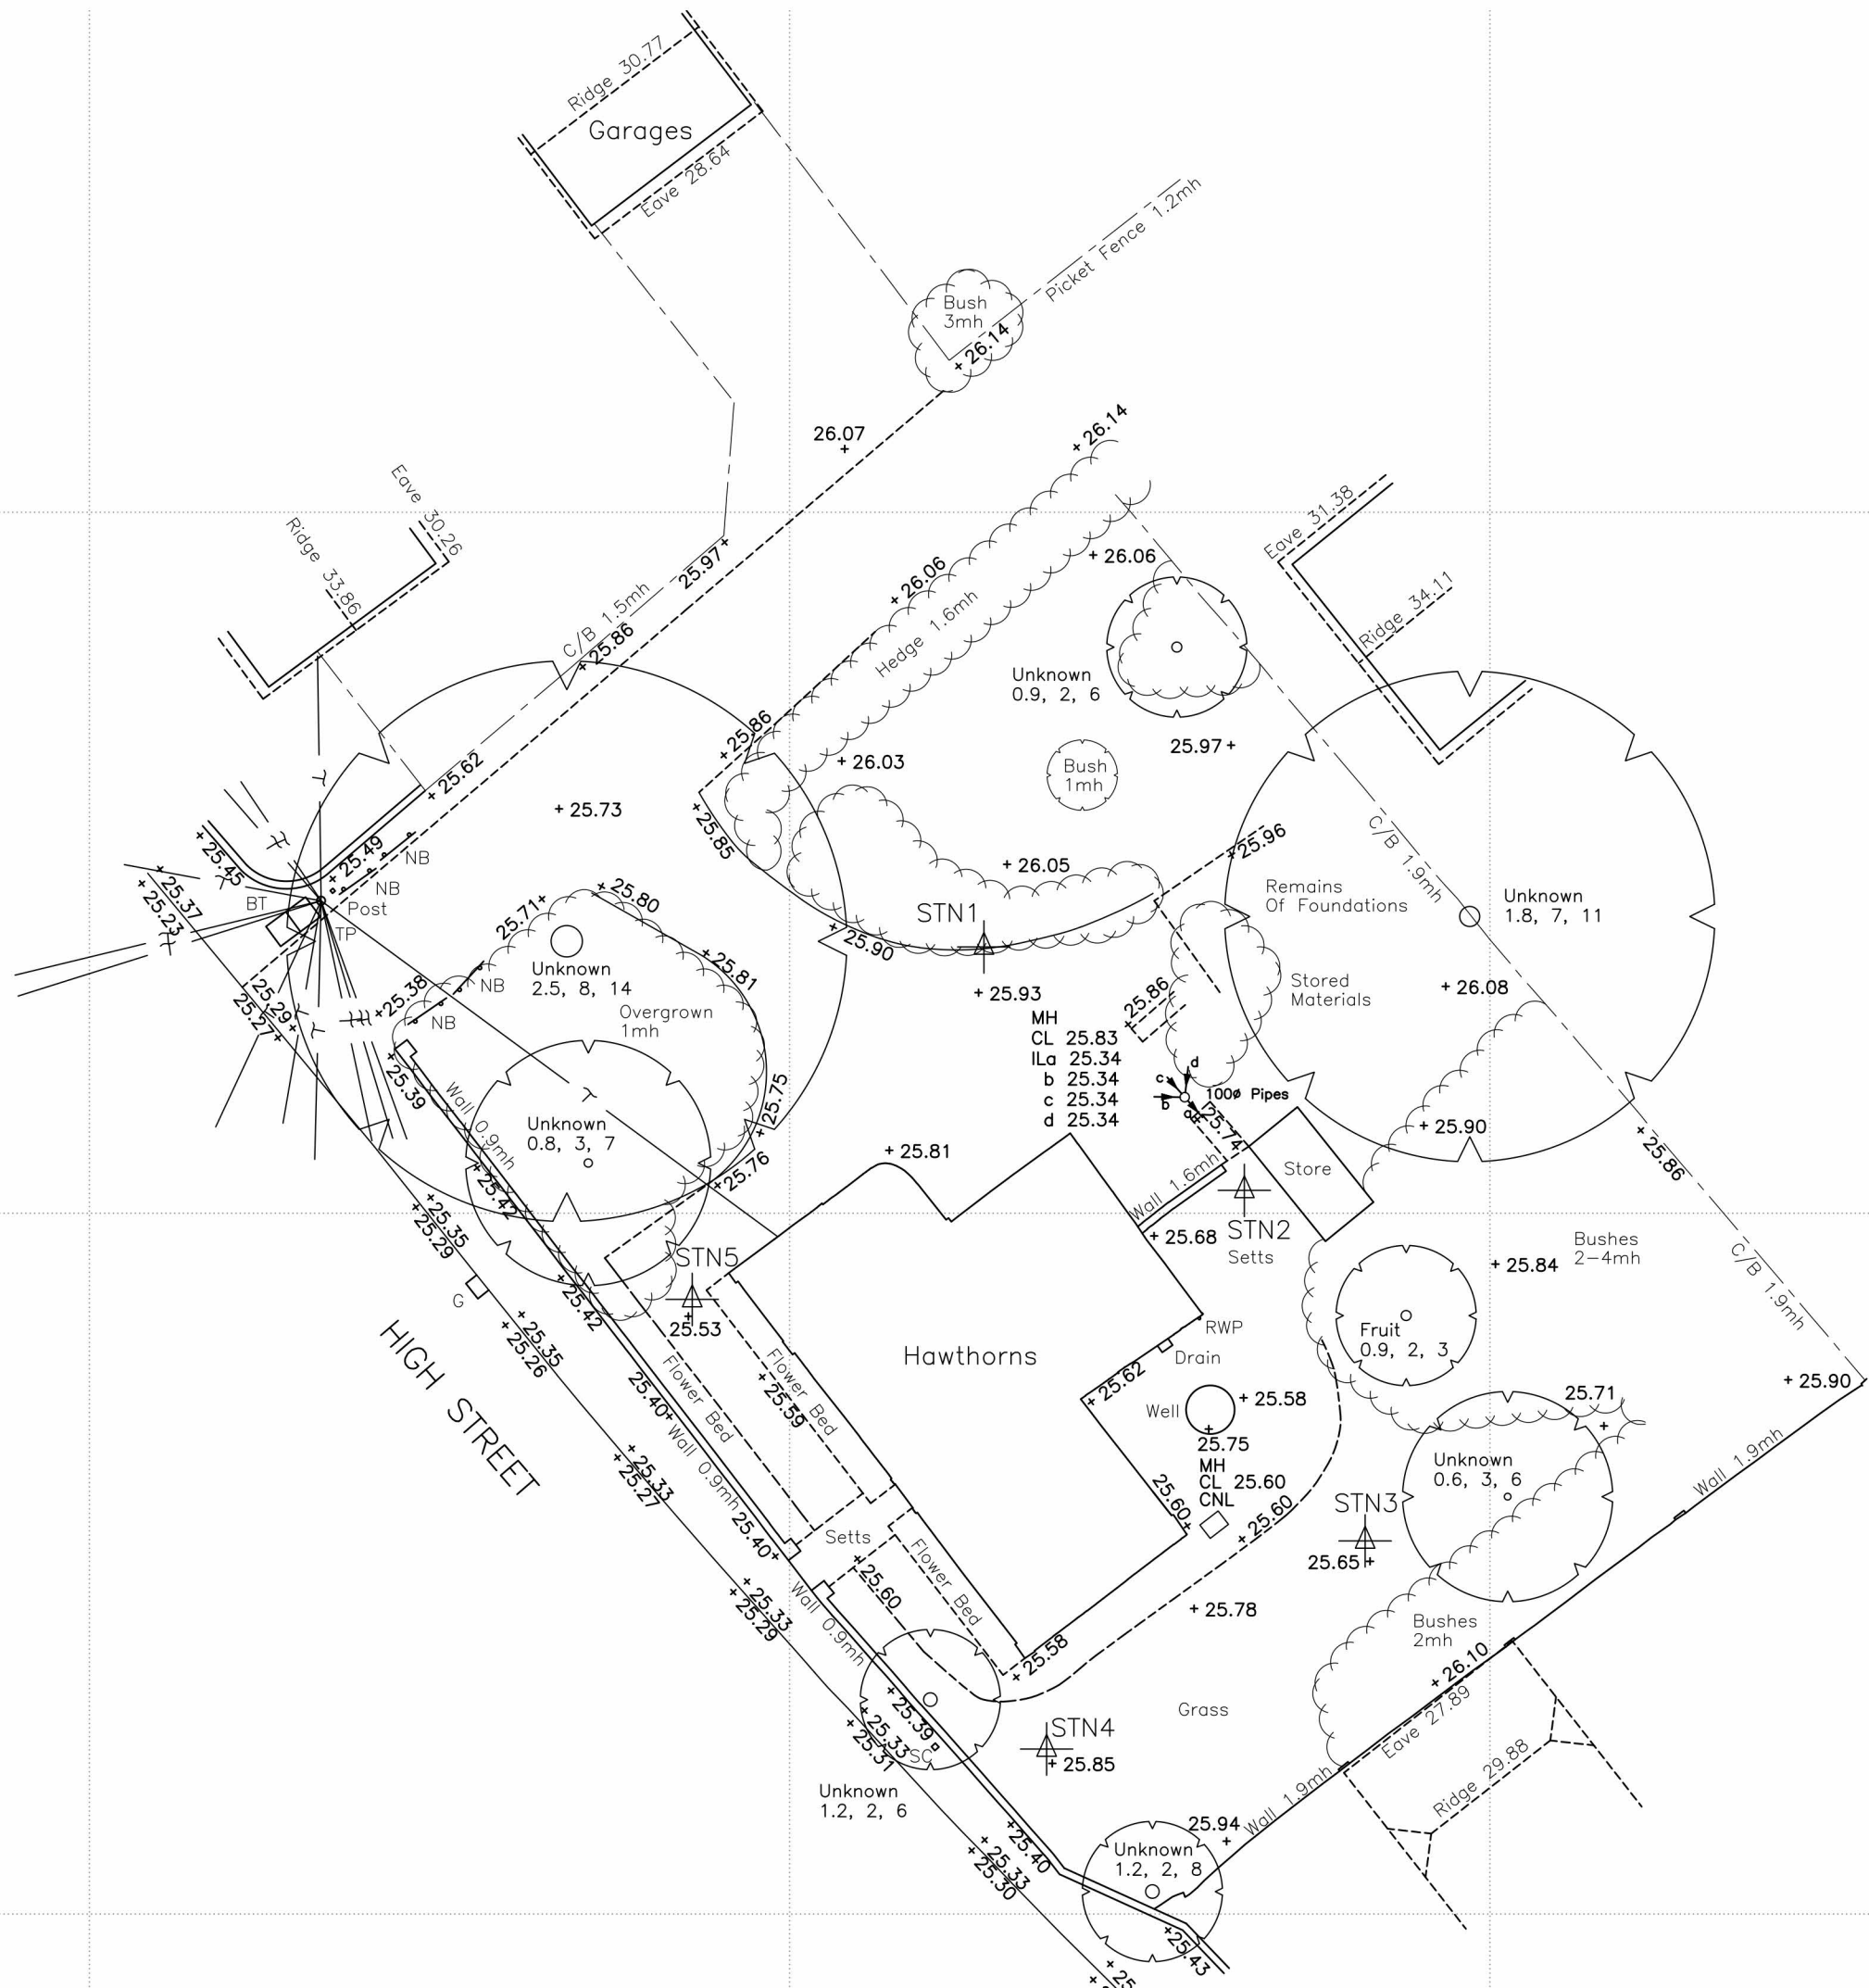

CLIENT	Mr & Mrs E. Haig-Thomas
PROJECT	Hawthorns, High Street, Thorpe Le Soken
DRAWING TITLE	Existing Site Plan
SIZE & SCALE	A3 1:200
DATE	November 2023
JOB NUMBER	2022/92
DRAWING NO.	2022/92/01
REVISION	

**CBA**      cbarchitecture  
 The Studio  
 47 Colchester Road  
 West Bergholt  
 CO6 3JQ  
 m. [REDACTED]  
 e. [REDACTED]