


Notes:
 This drawing is based upon Randall Survey LLP Drawing No:17134/MC/1A
 1. Levels are related to the O.S. National GPS network.

Do not scale off this drawing. All dimensions to be checked onsite

REVISIONS

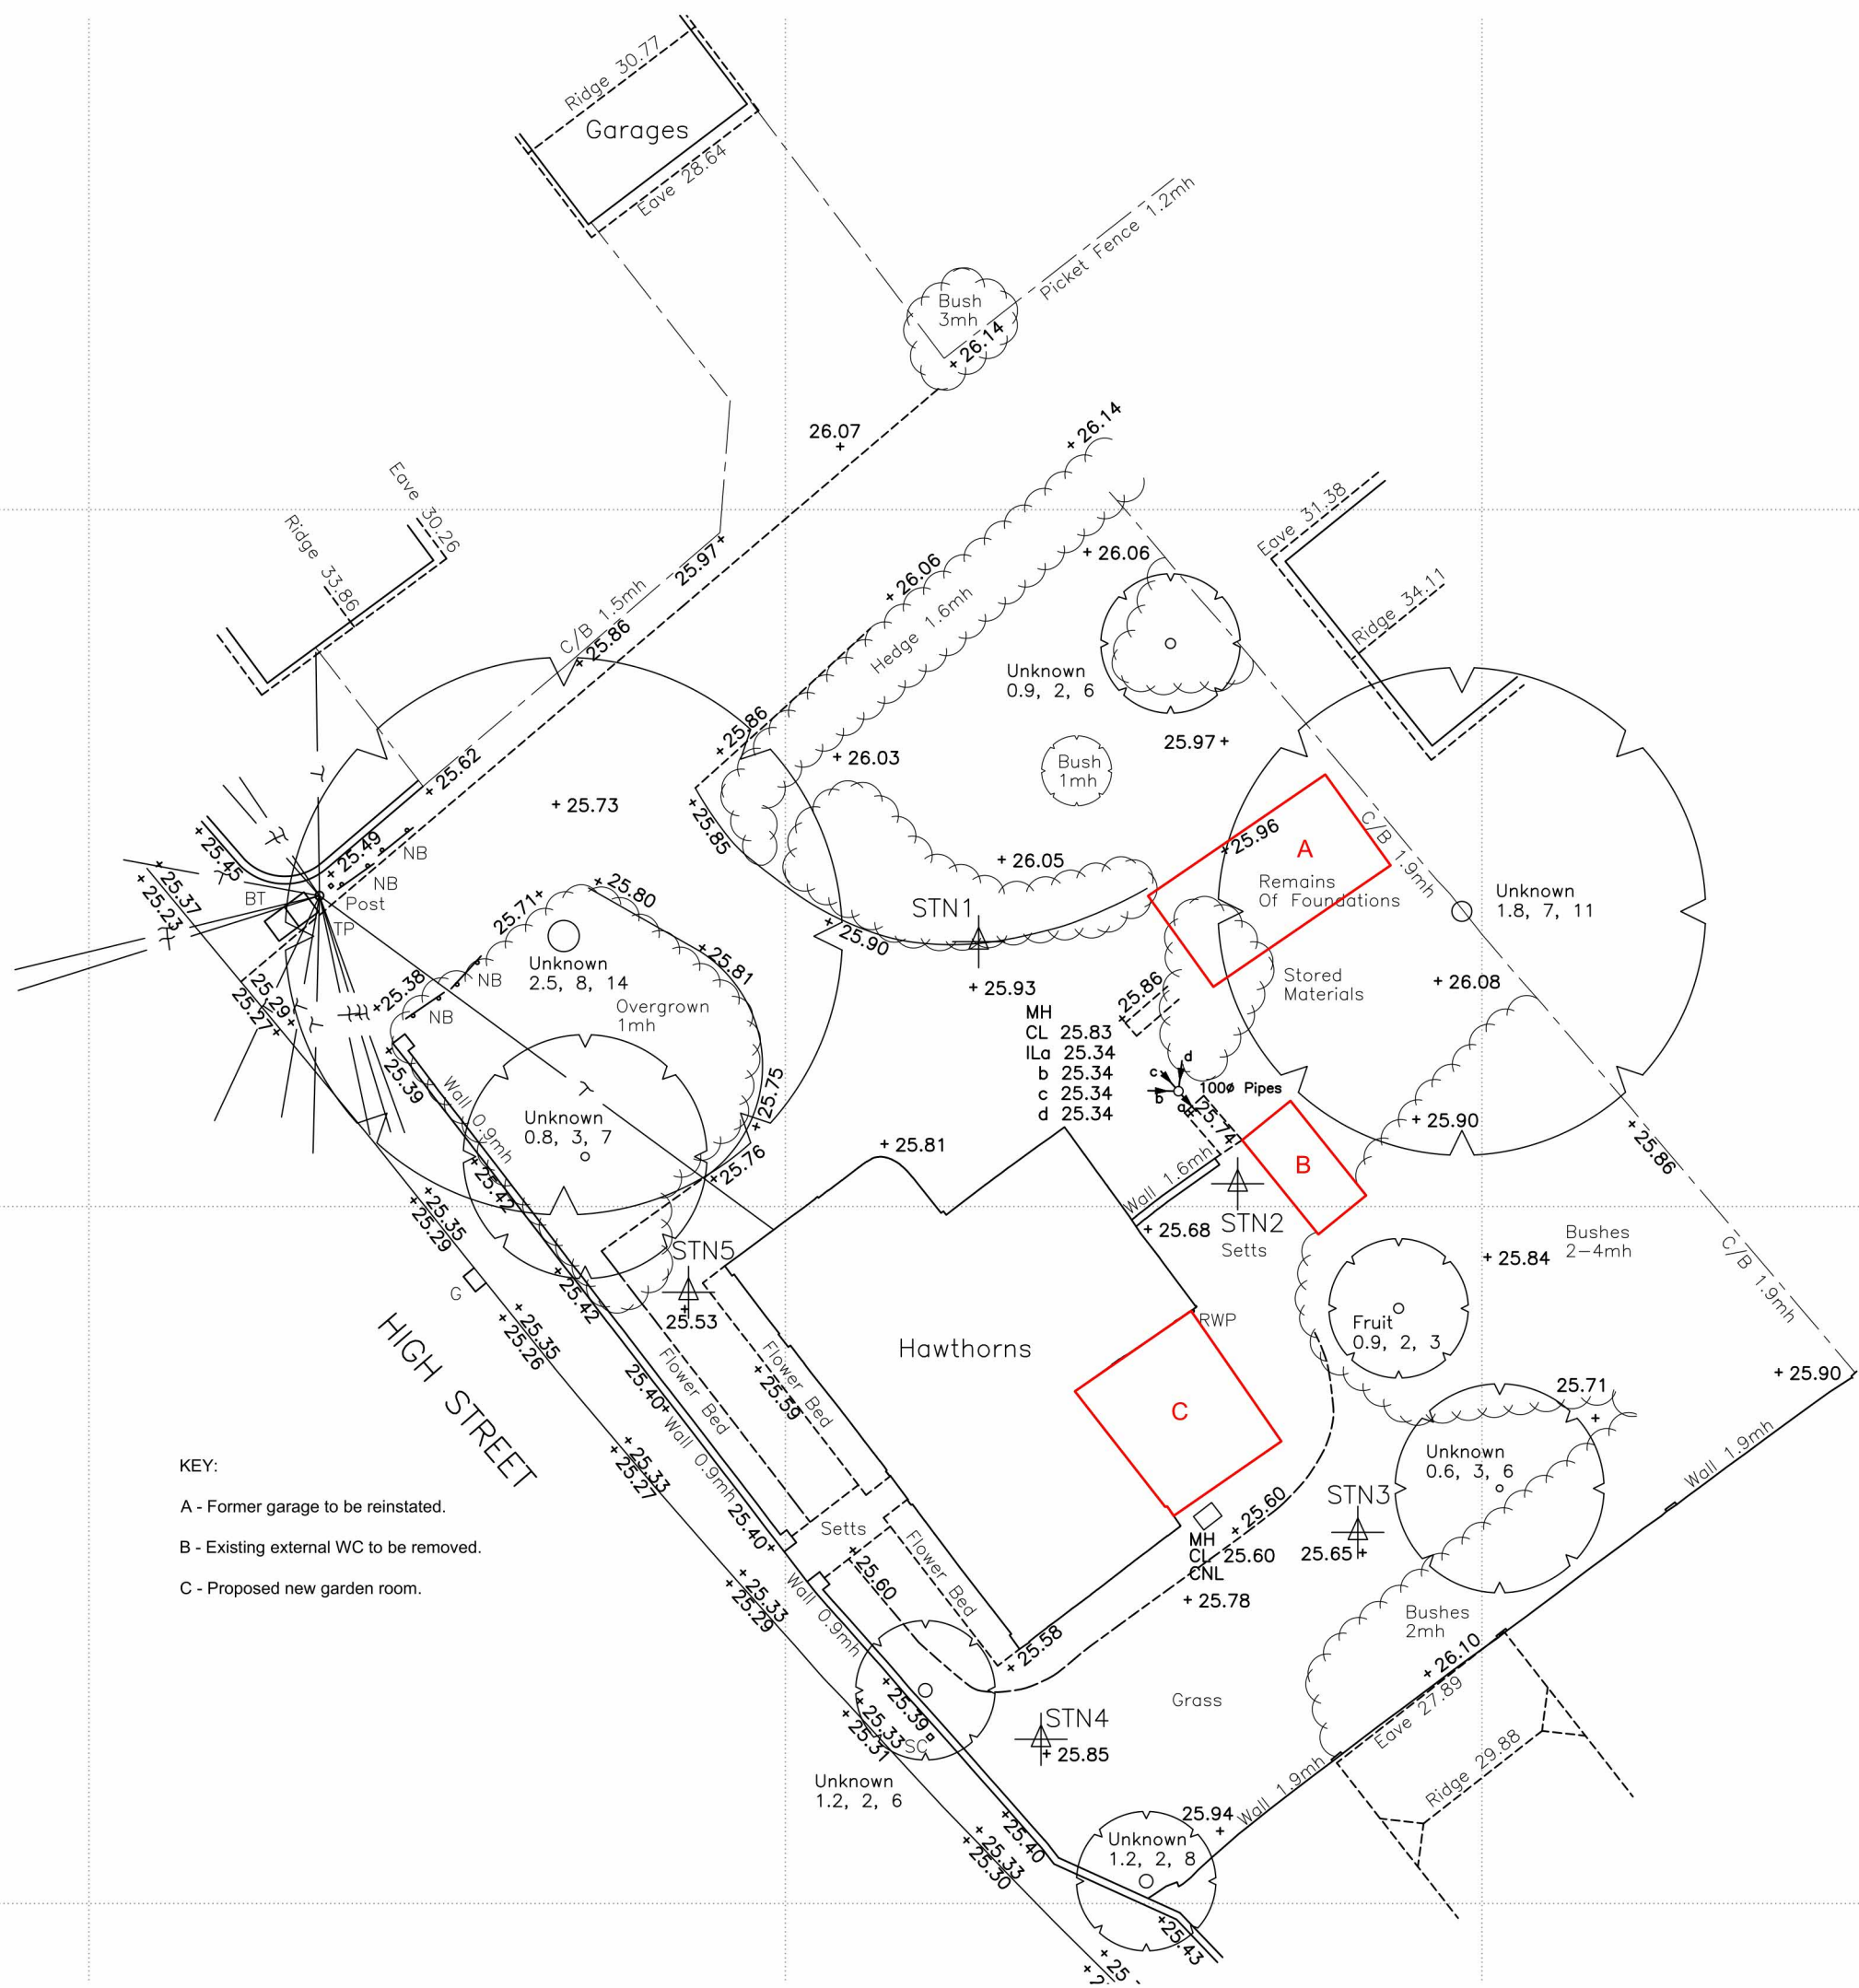

- KEY:
- A - Former garage to be reinstated.
 - B - Existing external WC to be removed.
 - C - Proposed new garden room.

CLIENT	Mr & Mrs E. Haig-Thomas
PROJECT	Hawthorns, High Street, Thorpe Le Soken
DRAWING TITLE	Proposed Site Plan
SIZE & SCALE	A3 1:200
DATE	November 2023
JOB NUMBER	2022/92
DRAWING NO.	2022/92/08
REVISION	

CBA cbarchitecture
 The Studio
 47 Colchester Road
 West Bergholt
 CO6 3JQ
 m. [redacted]
 e. [redacted]