

Do not scale from this drawing.


Contractors are to ensure that all works under their responsibility or the responsibility of their sub-contractors are constructed and / or manufactured to comply with all relevant national and / or local authority statutory requirements and in accordance with local building control and codes of practice.

This drawing is to be read in conjunction with all other relevant drawings, specifications, schedules and so forth, prepared by Invent Design Studio Ltd t/a Invent Architecture & Design and others relating to the project or projects for which this drawing has been prepared.

All drawings and documents produced by Invent Design Studio Limited are solely to be used for the purposes in which they have been created, and are only for the named client(s) on this drawing. Whilst your nominated building contractor may choose to utilise the information produced within this drawing, accompanying drawings and documents for estimation or quotation purposes they do so at their own risk - Invent Design Studio Limited will, at no point whatsoever be held liable for discrepancies found within any build phase of this project. Invent Design Studio Limited insists that you as the client procure and engage with competent persons for any works which follow on from this design contract.

Contractors and Sub-Contractors shall verify all illustrated dimensions and familiarise themselves with existing site conditions, locations and project requirements by way of a competent site attendance, prior to submitting an estimate or proposal for the works. Invent Design Studio Limited is not responsible for any information which is supplied by a third party which the named client(s) choose to engage with, either during a working contract or after it has been fulfilled. This includes (but is not limited to) LABC, Structural Engineer, Building Contractors, Topographical Surveyors, Tree Surveyors and Planning Consultants. Where a discrepancy is found with any drawings or documents, these must be reported to Invent Design Studio Limited t/a Invent Architecture & Design before any materials are ordered or works are undertaken.

© This drawing is copyright and must not be reproduced without the permission of Invent Design Studio Limited t/a Invent Architecture & Design.

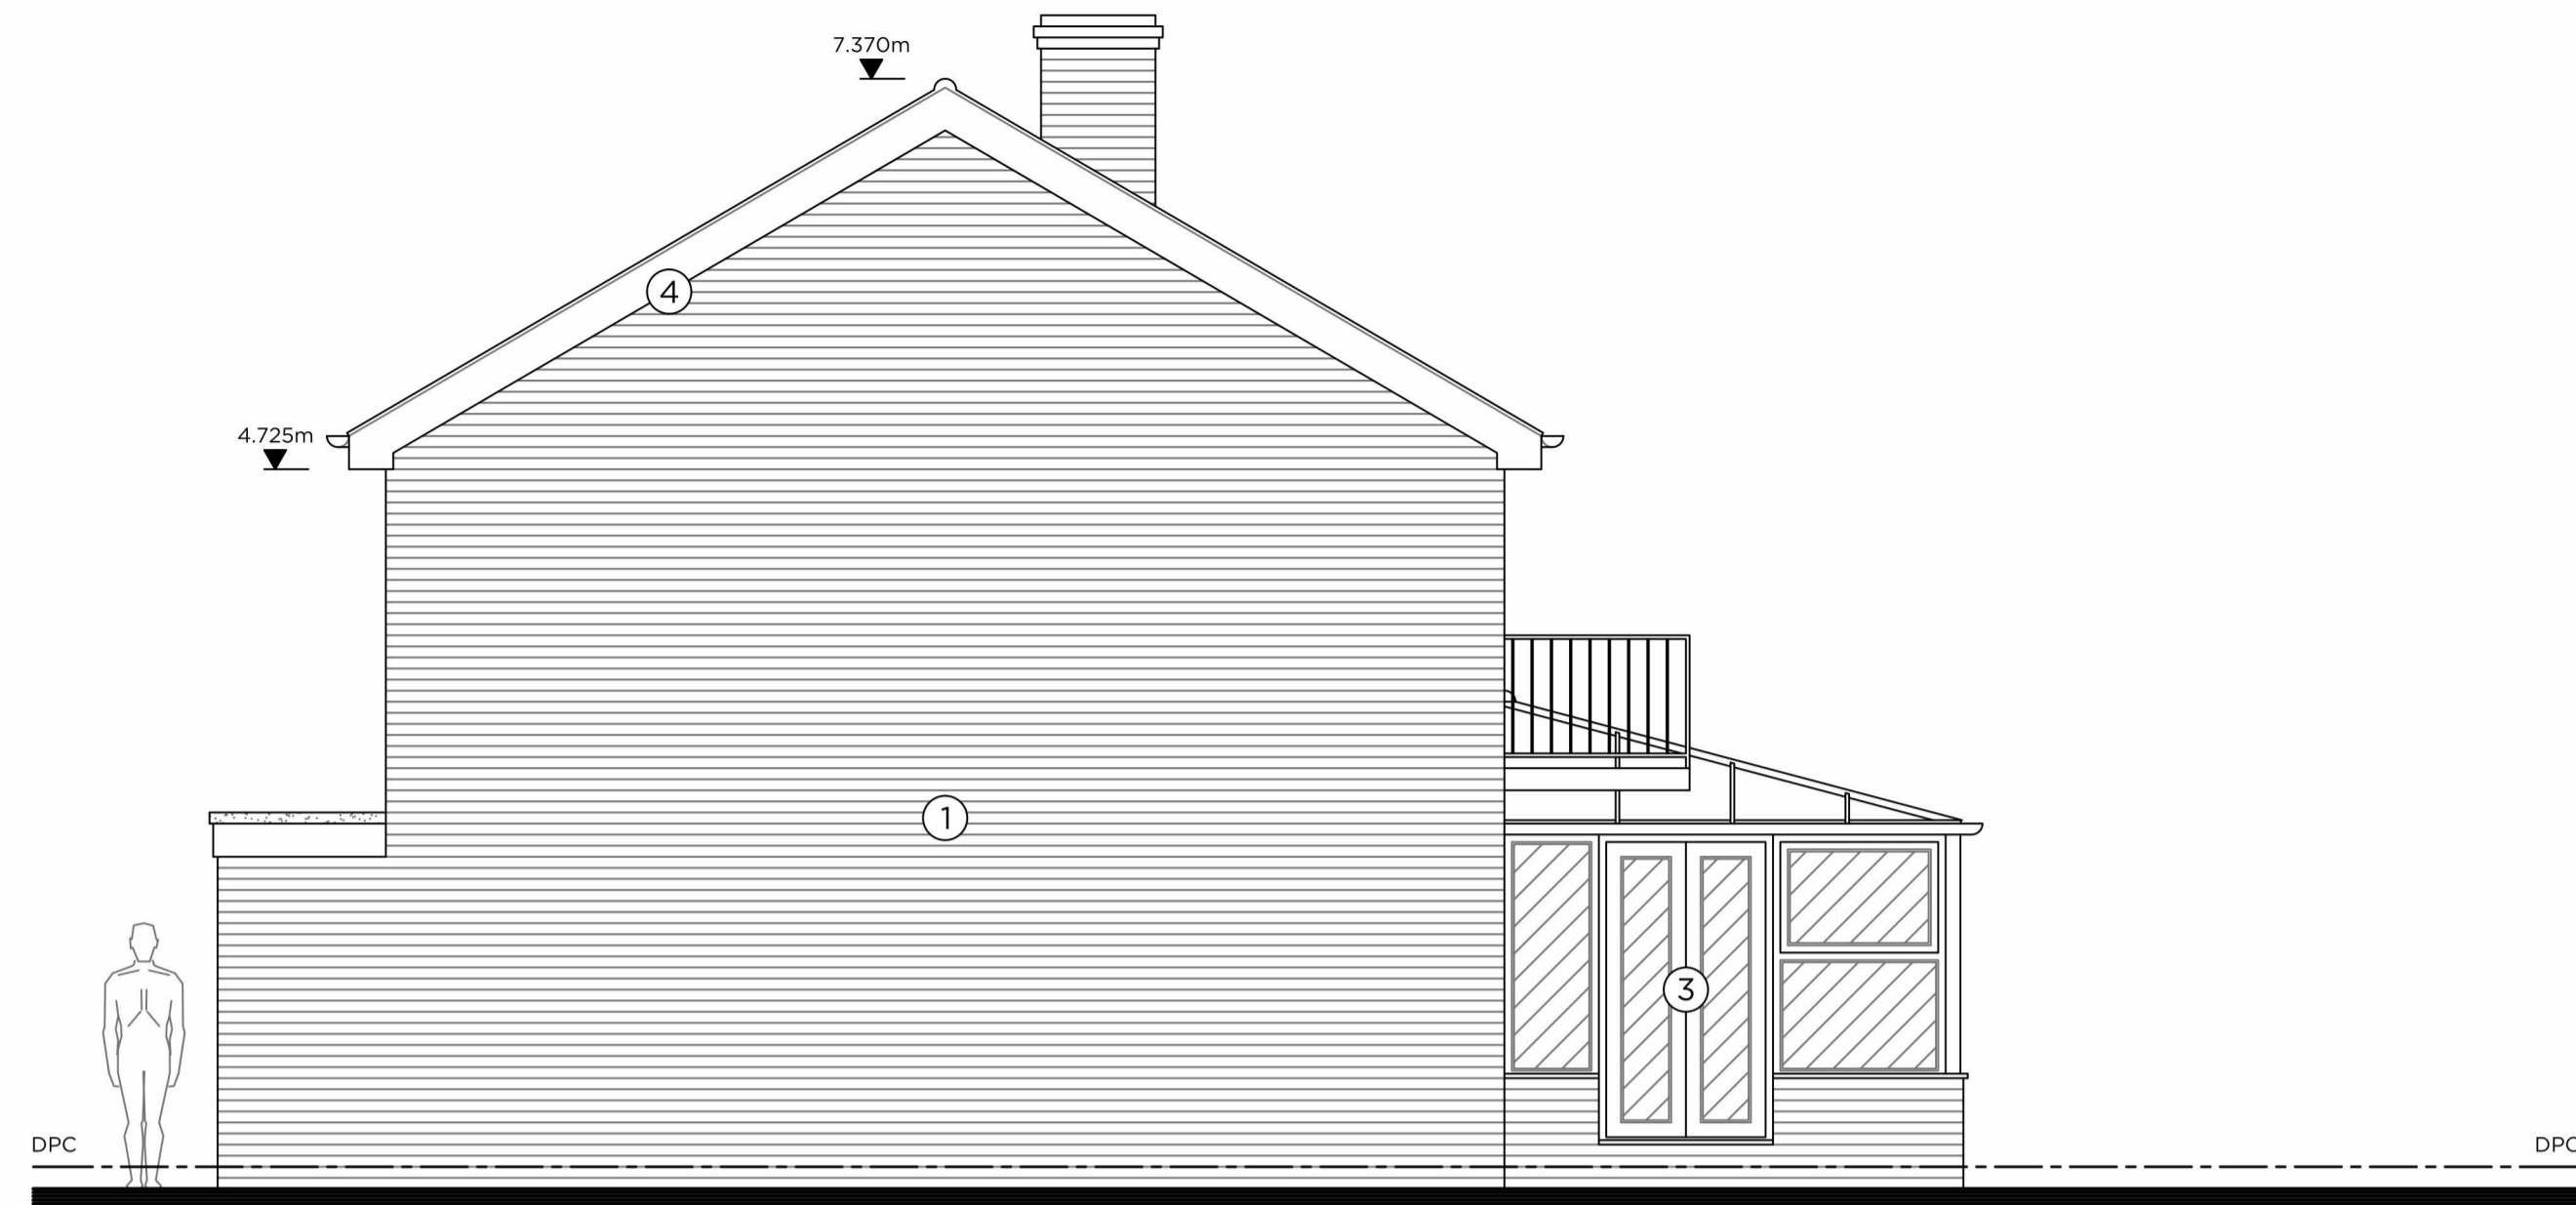

Existing Side Elevation
North
Scale 1:50


- General Notes**
- Dimensions are in millimetres unless otherwise stated, and are to the Ground Floor Level (GFL) or DPC.
- Materials**
- Red Facing Brickwork
 - Plain Brown Interlocking Concrete Roof Tiles
 - White uPVC Windows & Doors
 - White uPVC Fascias, Soffits & Gutters

Wall Legend

Existing	Studwork
Brickwork	Insulated Studwork
Blockwork	Removed

Elevation Legend

Brickwork	Render
Roof Tiles	Asphalt
Vertical Cladding	Clear Glazing
Horizontal Cladding	Obscure Glazing

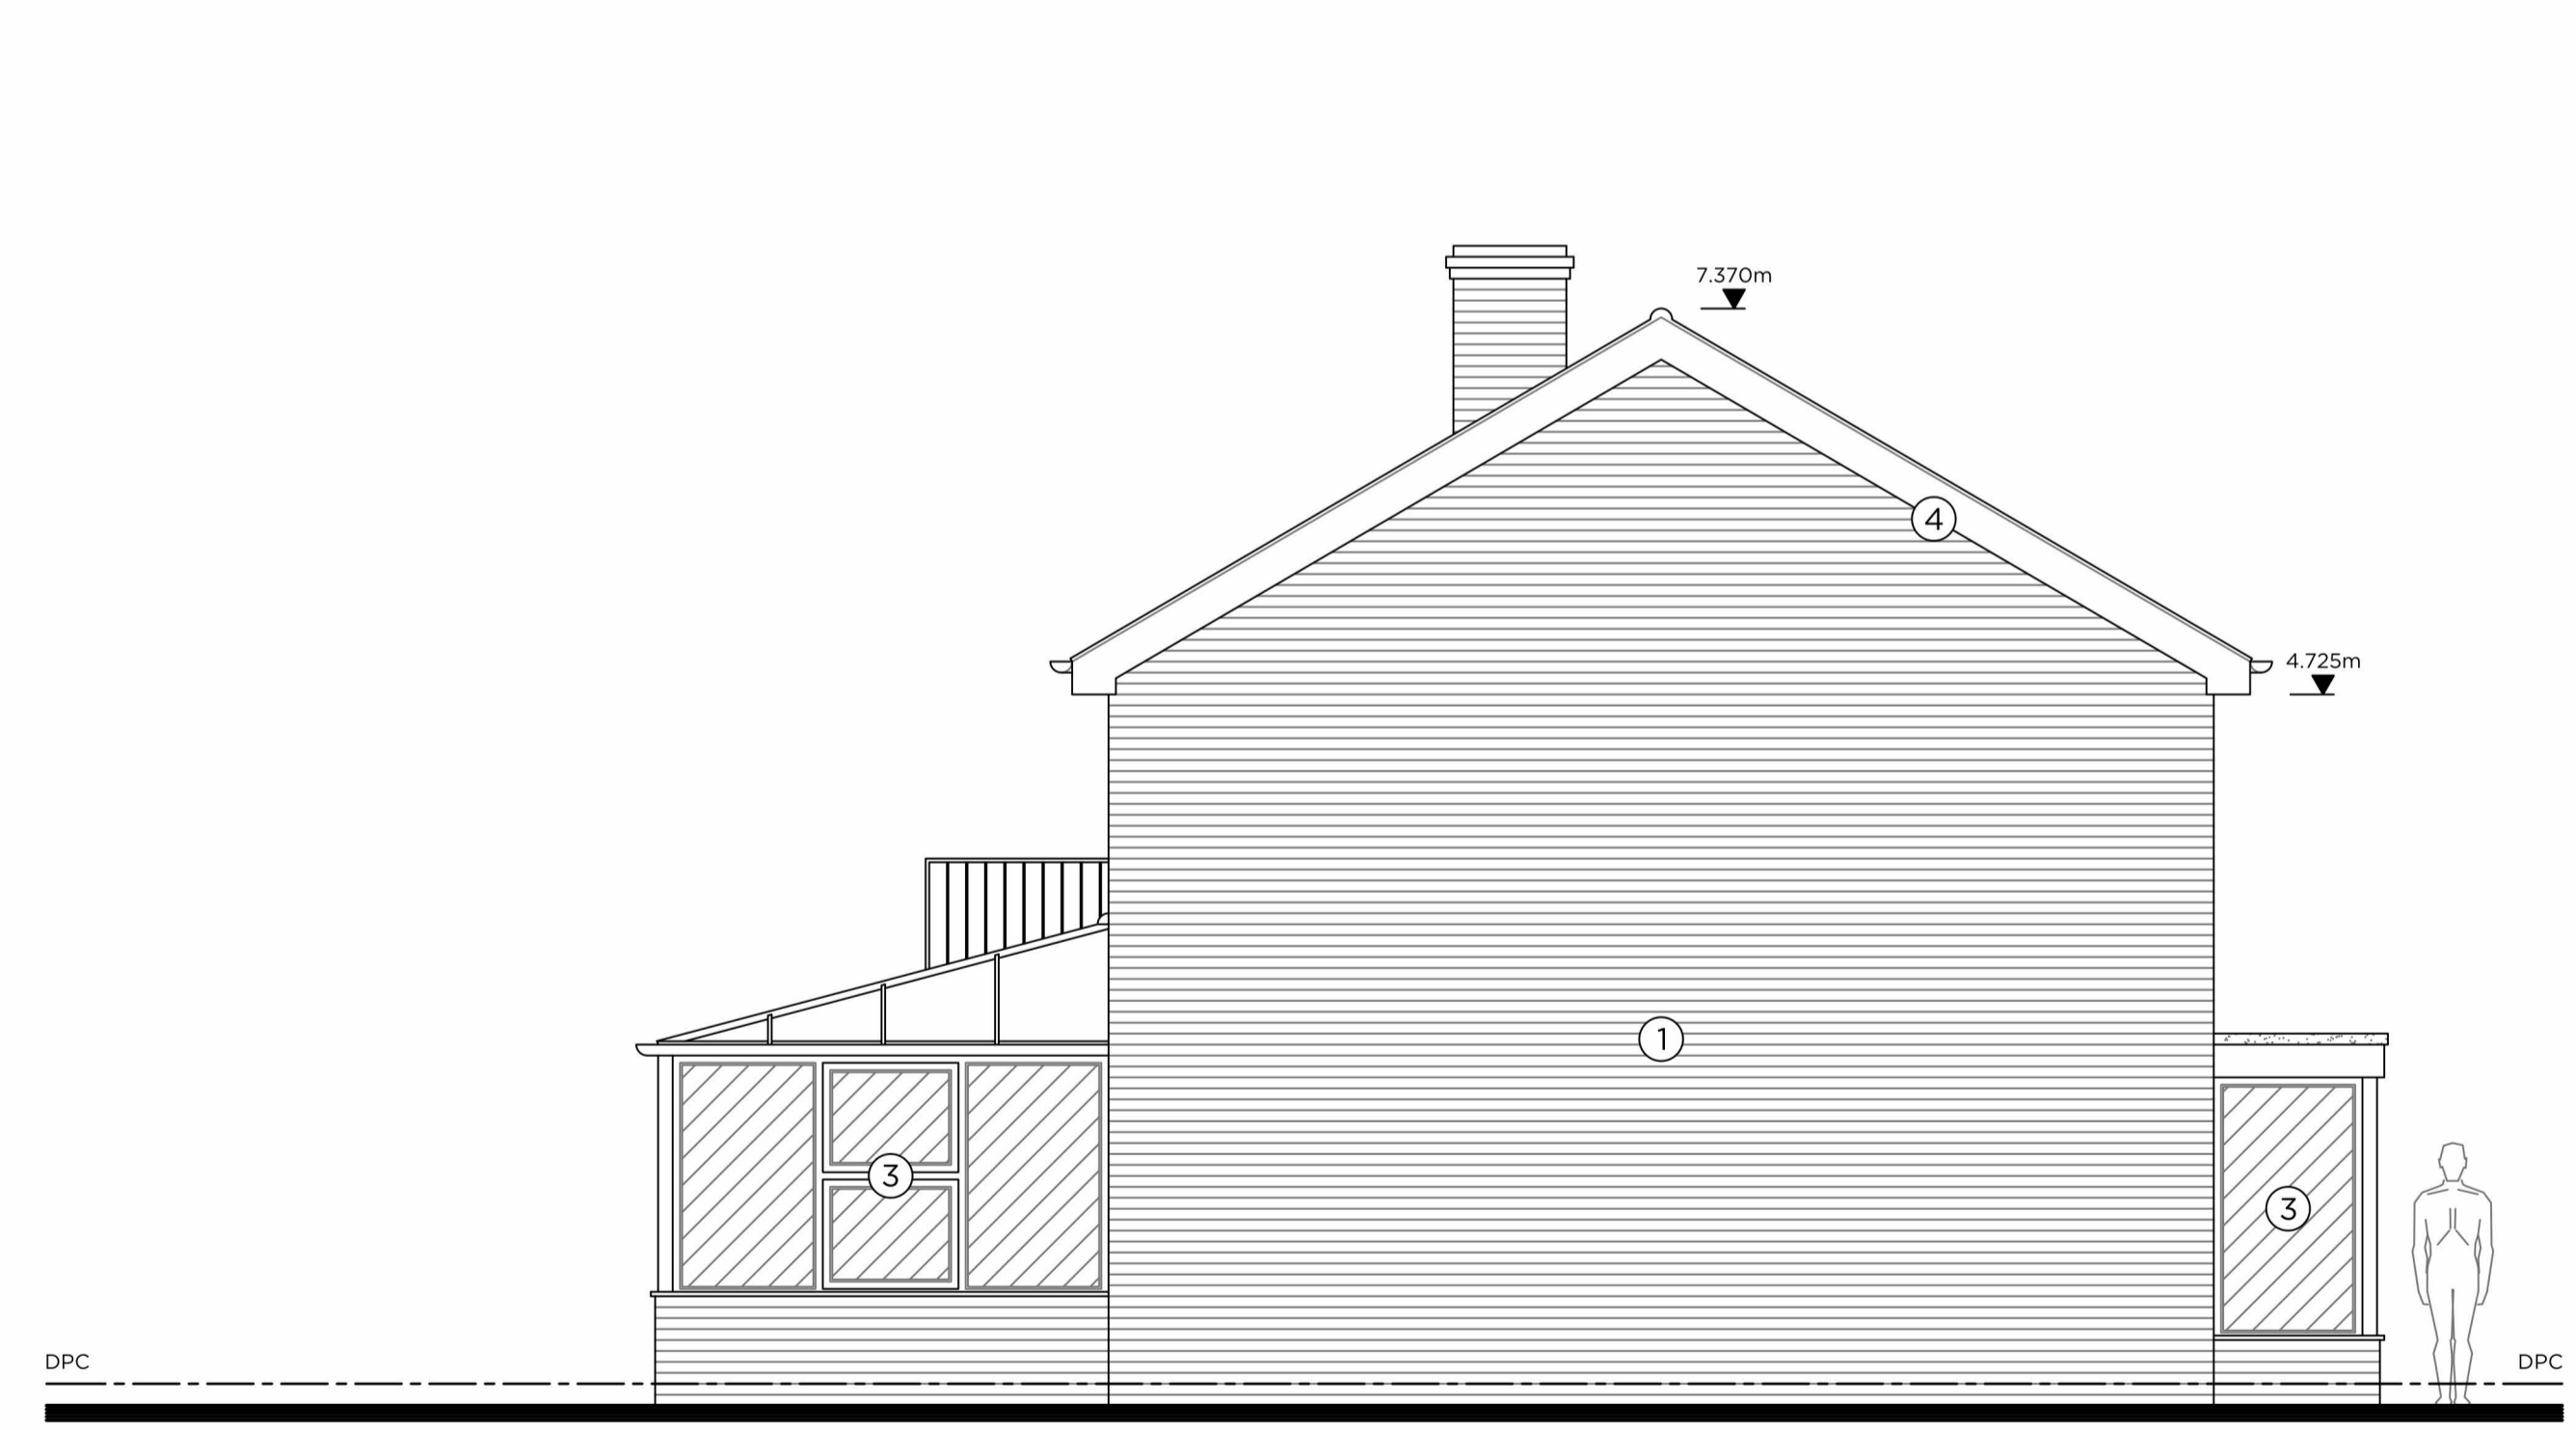


Existing Side Elevation
South
Scale 1:50

- General Notes**
- Dimensions are in millimetres unless otherwise stated, and are to the Ground Floor Level (GFL) or DPC.
- Materials**
- Red Facing Brickwork
 - Plain Brown Interlocking Concrete Roof Tiles
 - White uPVC Windows & Doors
 - White uPVC Fascias, Soffits & Gutters



Existing Rear Elevation
West
Scale 1:50

- General Notes**
- Dimensions are in millimetres unless otherwise stated, and are to the Ground Floor Level (GFL) or DPC.
- Materials**
- White Painted Brickwork
 - Plain Brown Interlocking Concrete Roof Tiles
 - White uPVC Windows & Doors
 - White uPVC Fascias, Soffits & Gutters

 

www.inventarchitecture.co.uk
info@inventarchitecture.co.uk
Invent Architecture & Design | The Colchester Centre
Hawkins Road | Colchester | Essex | CO2 8JX

Client
Mr. & Mrs. Carter

Project
24 Seafeld Road, Dovercourt, Harwich, Essex. CO12 4EH

Drawing Title
Existing Side & Rear Elevations

Stage
Planning Application

Scale
1:50 at A1

Date
21.09.2023

Drawing Number
A-201

Revision
-

Project Number
23-516

Drawn By
LS

Checked By
LS