


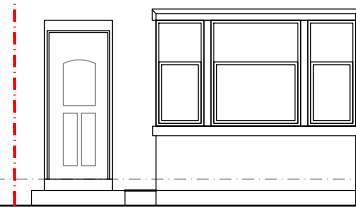
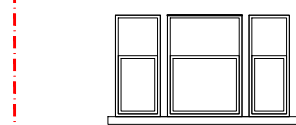



REAR ELEVATION

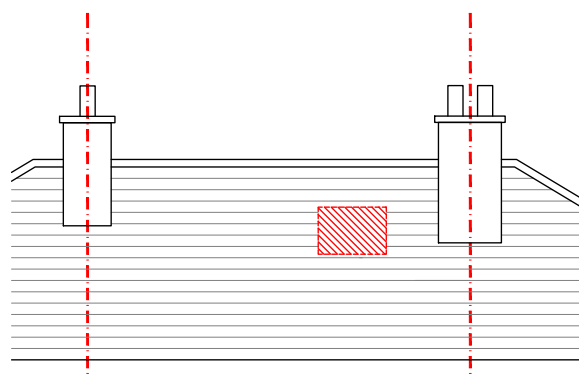

FRONT ELEVATION

 

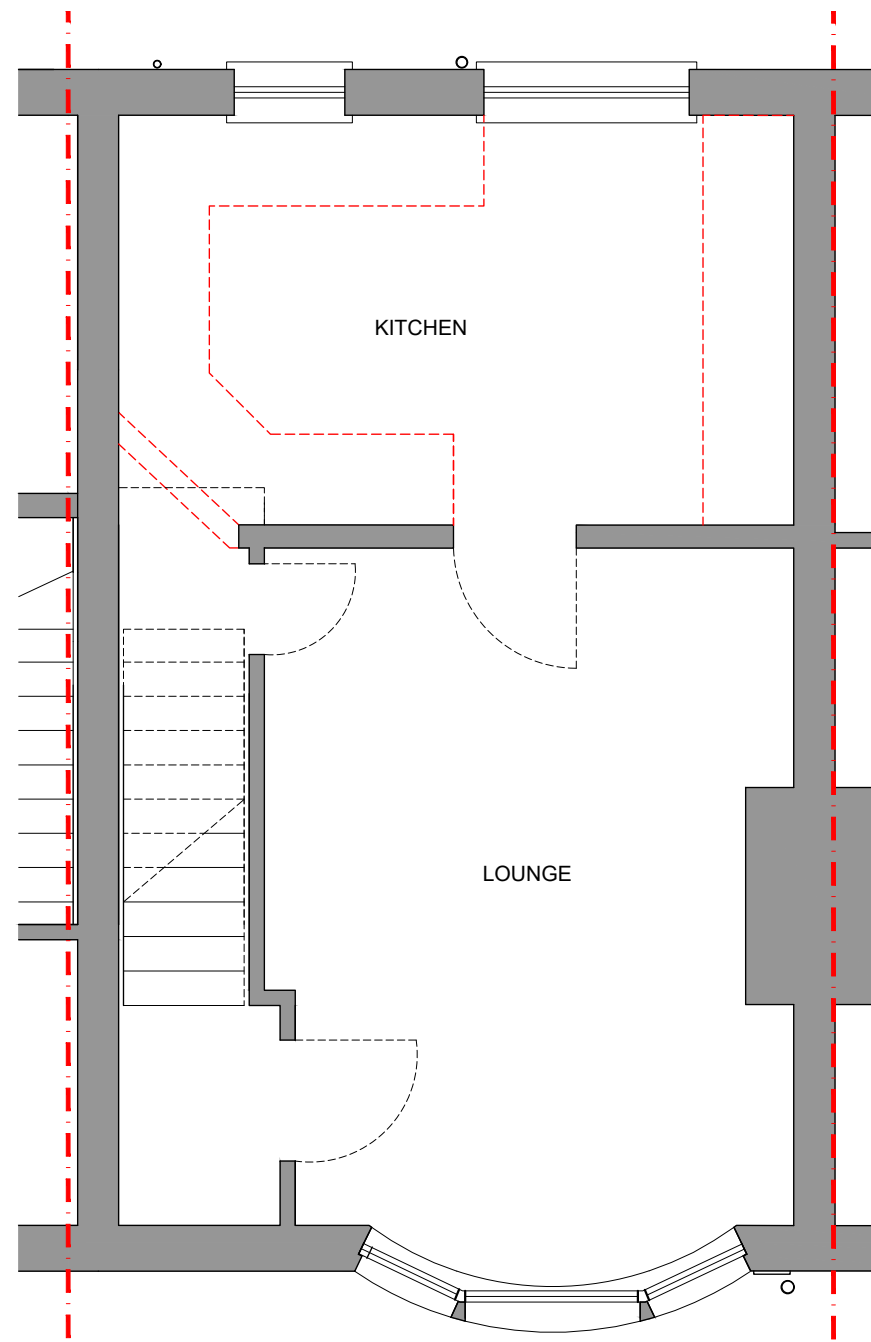

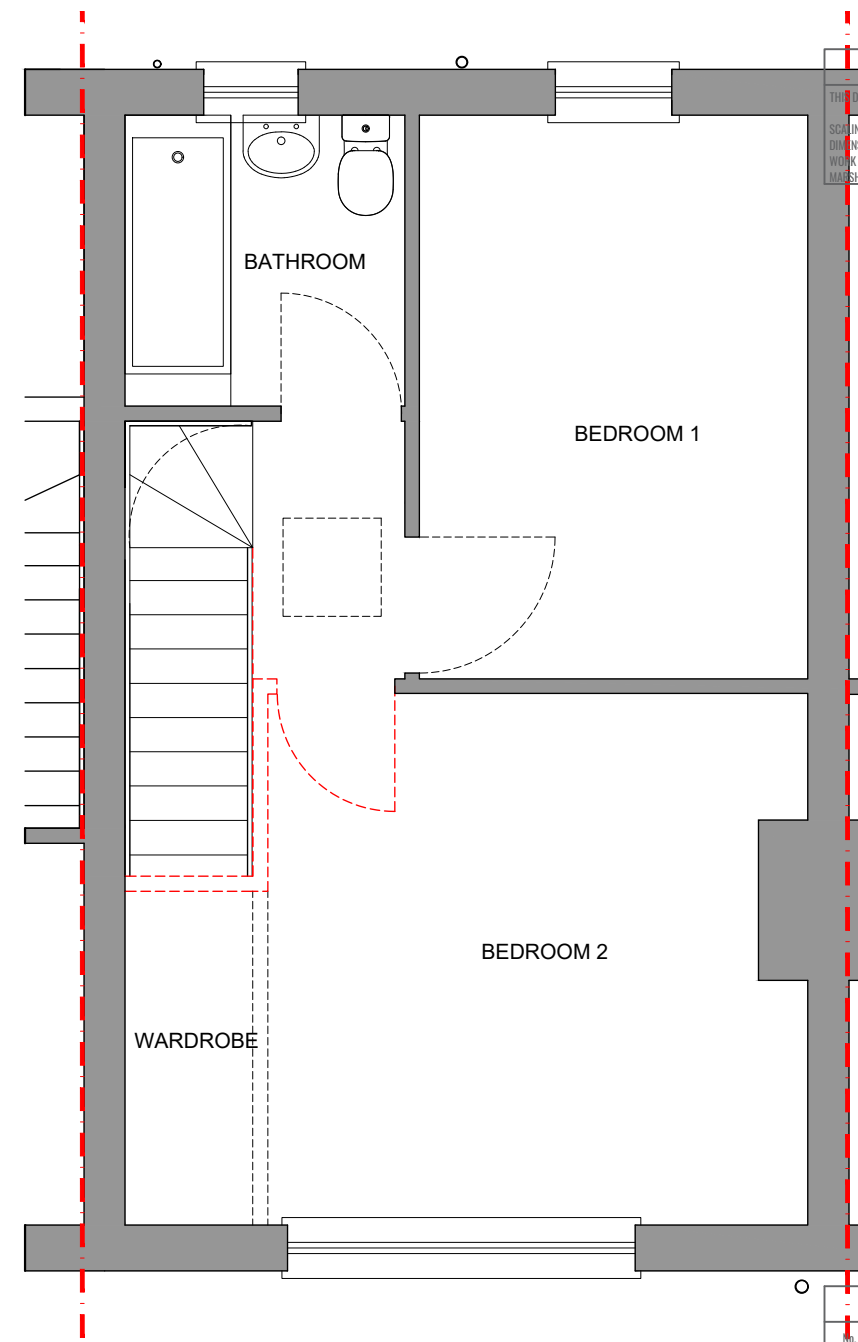
GROUND FLOOR PLAN  
SCALE 1:50




FIRST FLOOR PLAN  
SCALE 1:50

Notes  
THIS DRAWING IS COPYRIGHT ©:  
STUDIO MARSHALL  
DRAWING FOR WARRANT PURPOSES ONLY, OTHERWISE USE FIGURED DIMENSIONS ONLY. ALL DIMENSIONS TO BE CHECKED ON SITE BEFORE WORK COMMENCES. DISCREPANCIES TO BE REPORTED TO STUDIO MARSHALL.

No.	Revision/Issue	Date

-  Existing Walls
-  Proposal
-  Dawkings

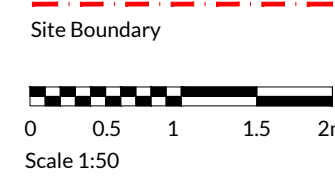

Project Name and Address  
**Francesca Dymond  
Proposed Loft Conversion  
& Internal Alterations  
17 Craighouse Park,  
Edinburgh**

Drawing Title	Drawing number
Proposed Dawkings	23008-EX-005
Date	09.11.23
Scale	VARIES@ A3