

Notes:



rev	date	details	drwn	chkd

Job Title:
PROPOSED GARDEN ROOM - Amaral
7 Capella Garden, Midlothian,
Edinburgh, EH16 4FS


Drawing Title:
PROPOSED GARDEN ROOM

Scale	1:200, 1:100	Date	12/10/2023
Drwn.	JH	Chkd.	CG
Appr.	BG		
Drawing No.	CBHI-GR6401-003		

Site Plan (1:200)

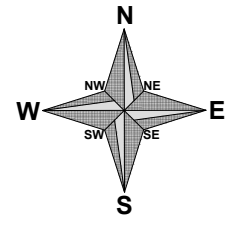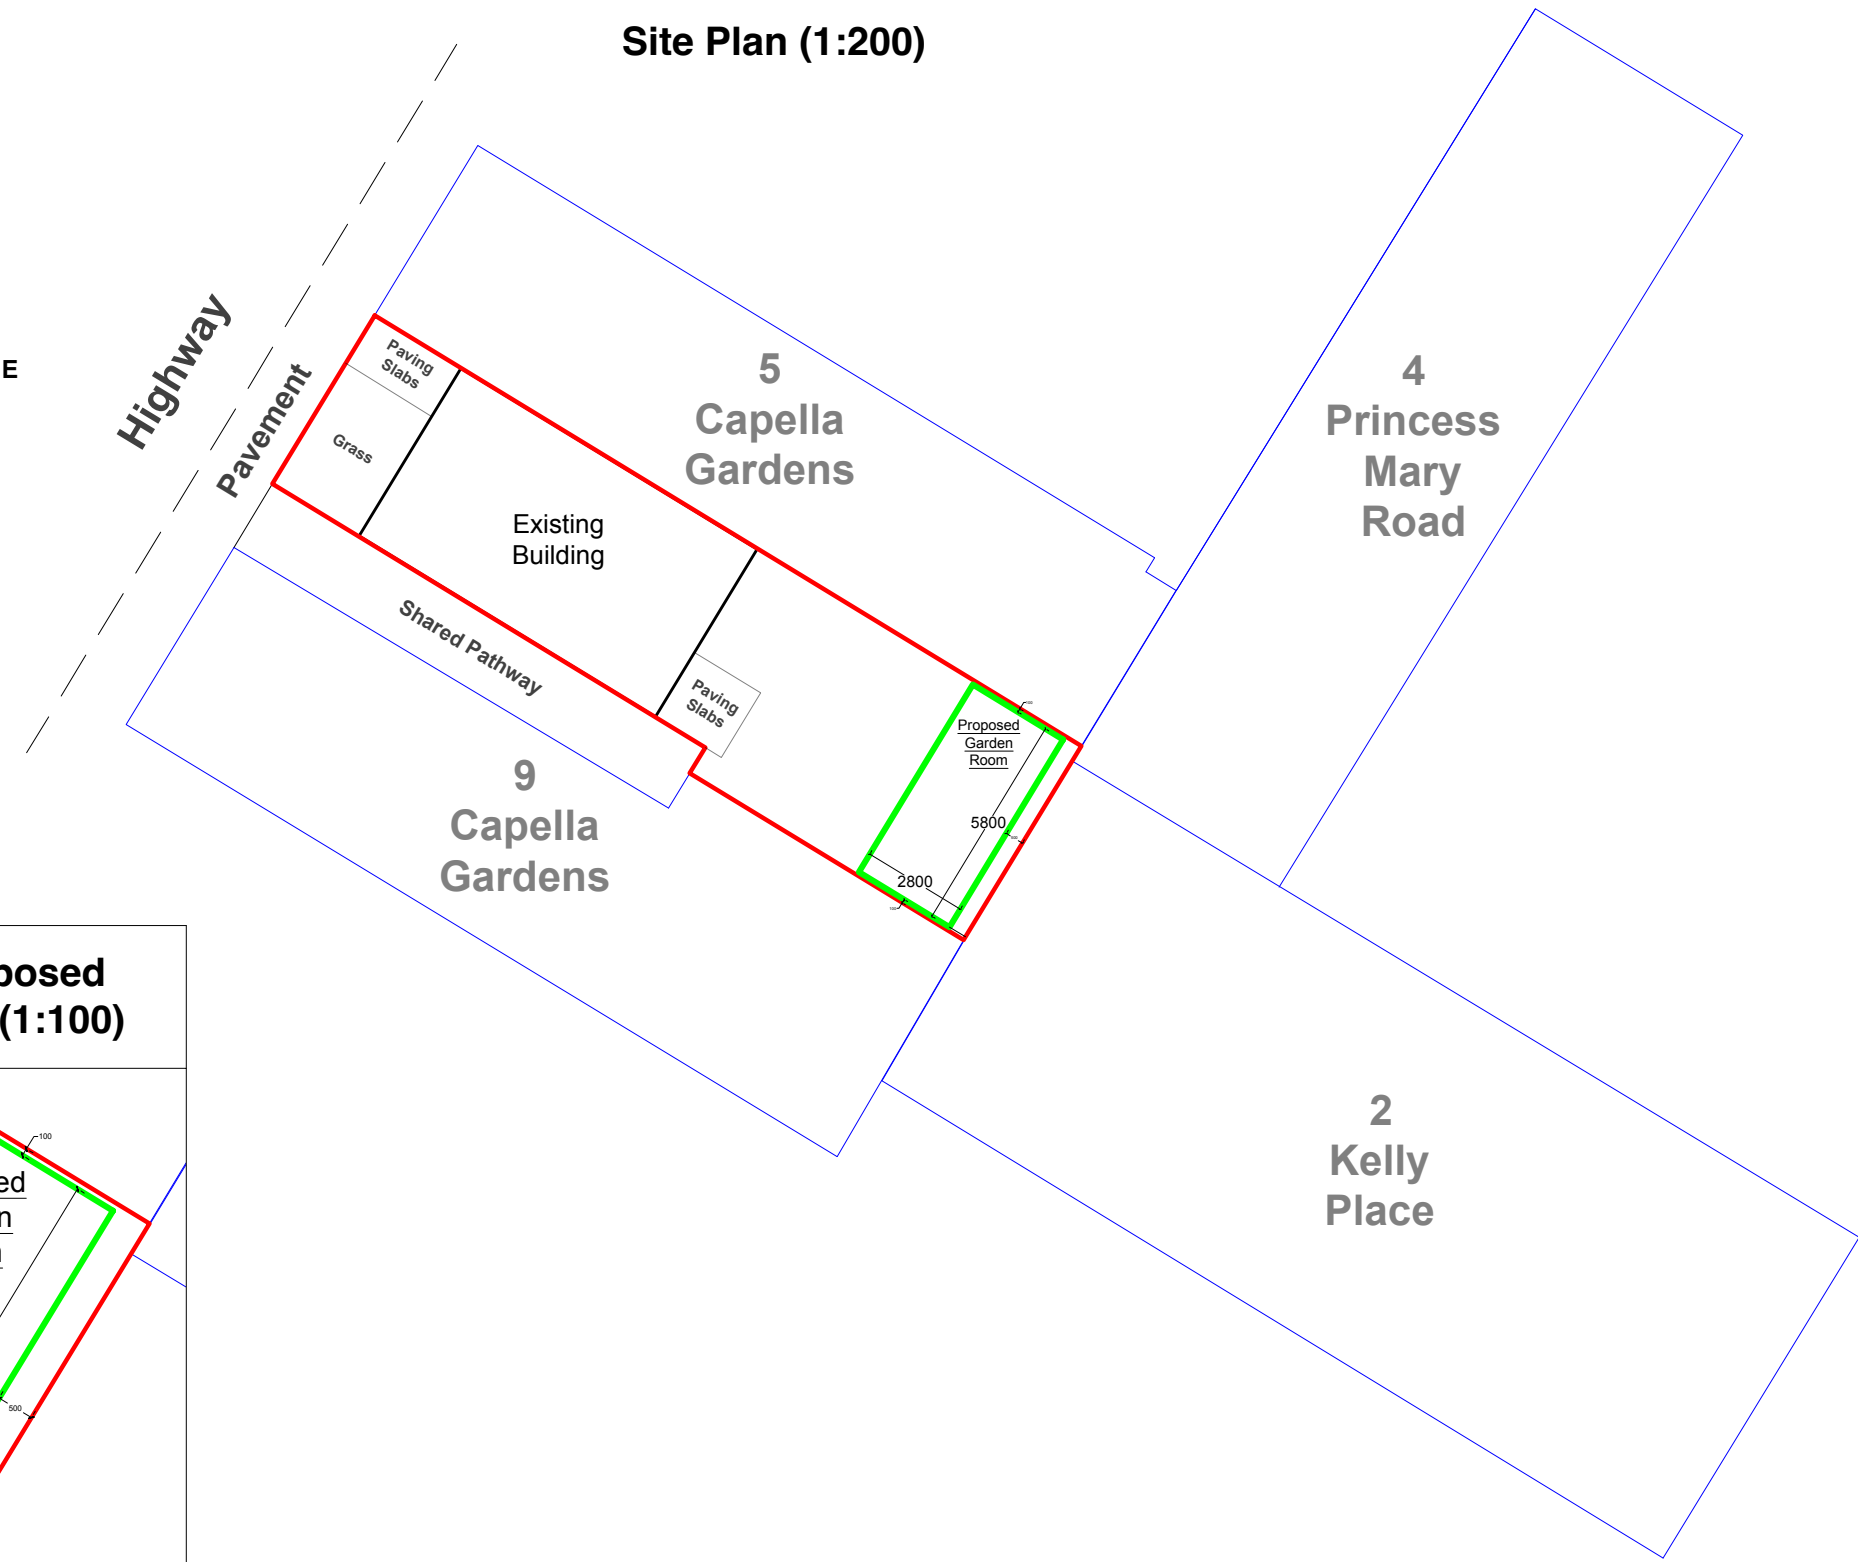

Site Plan (Proposed Garden Room) (1:100)

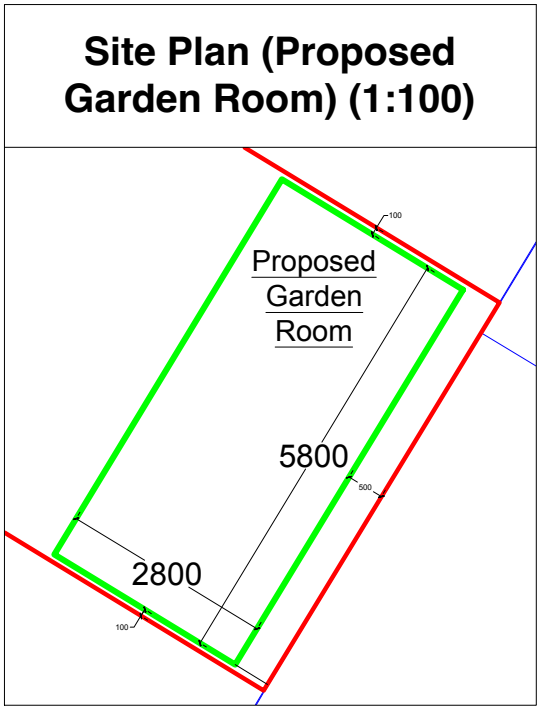

SCALE BAR 1:200

