


PHOTO OF REAR ELEVATION (NTS)
41 1F HADDINGTON PLACE, EH7 4AG

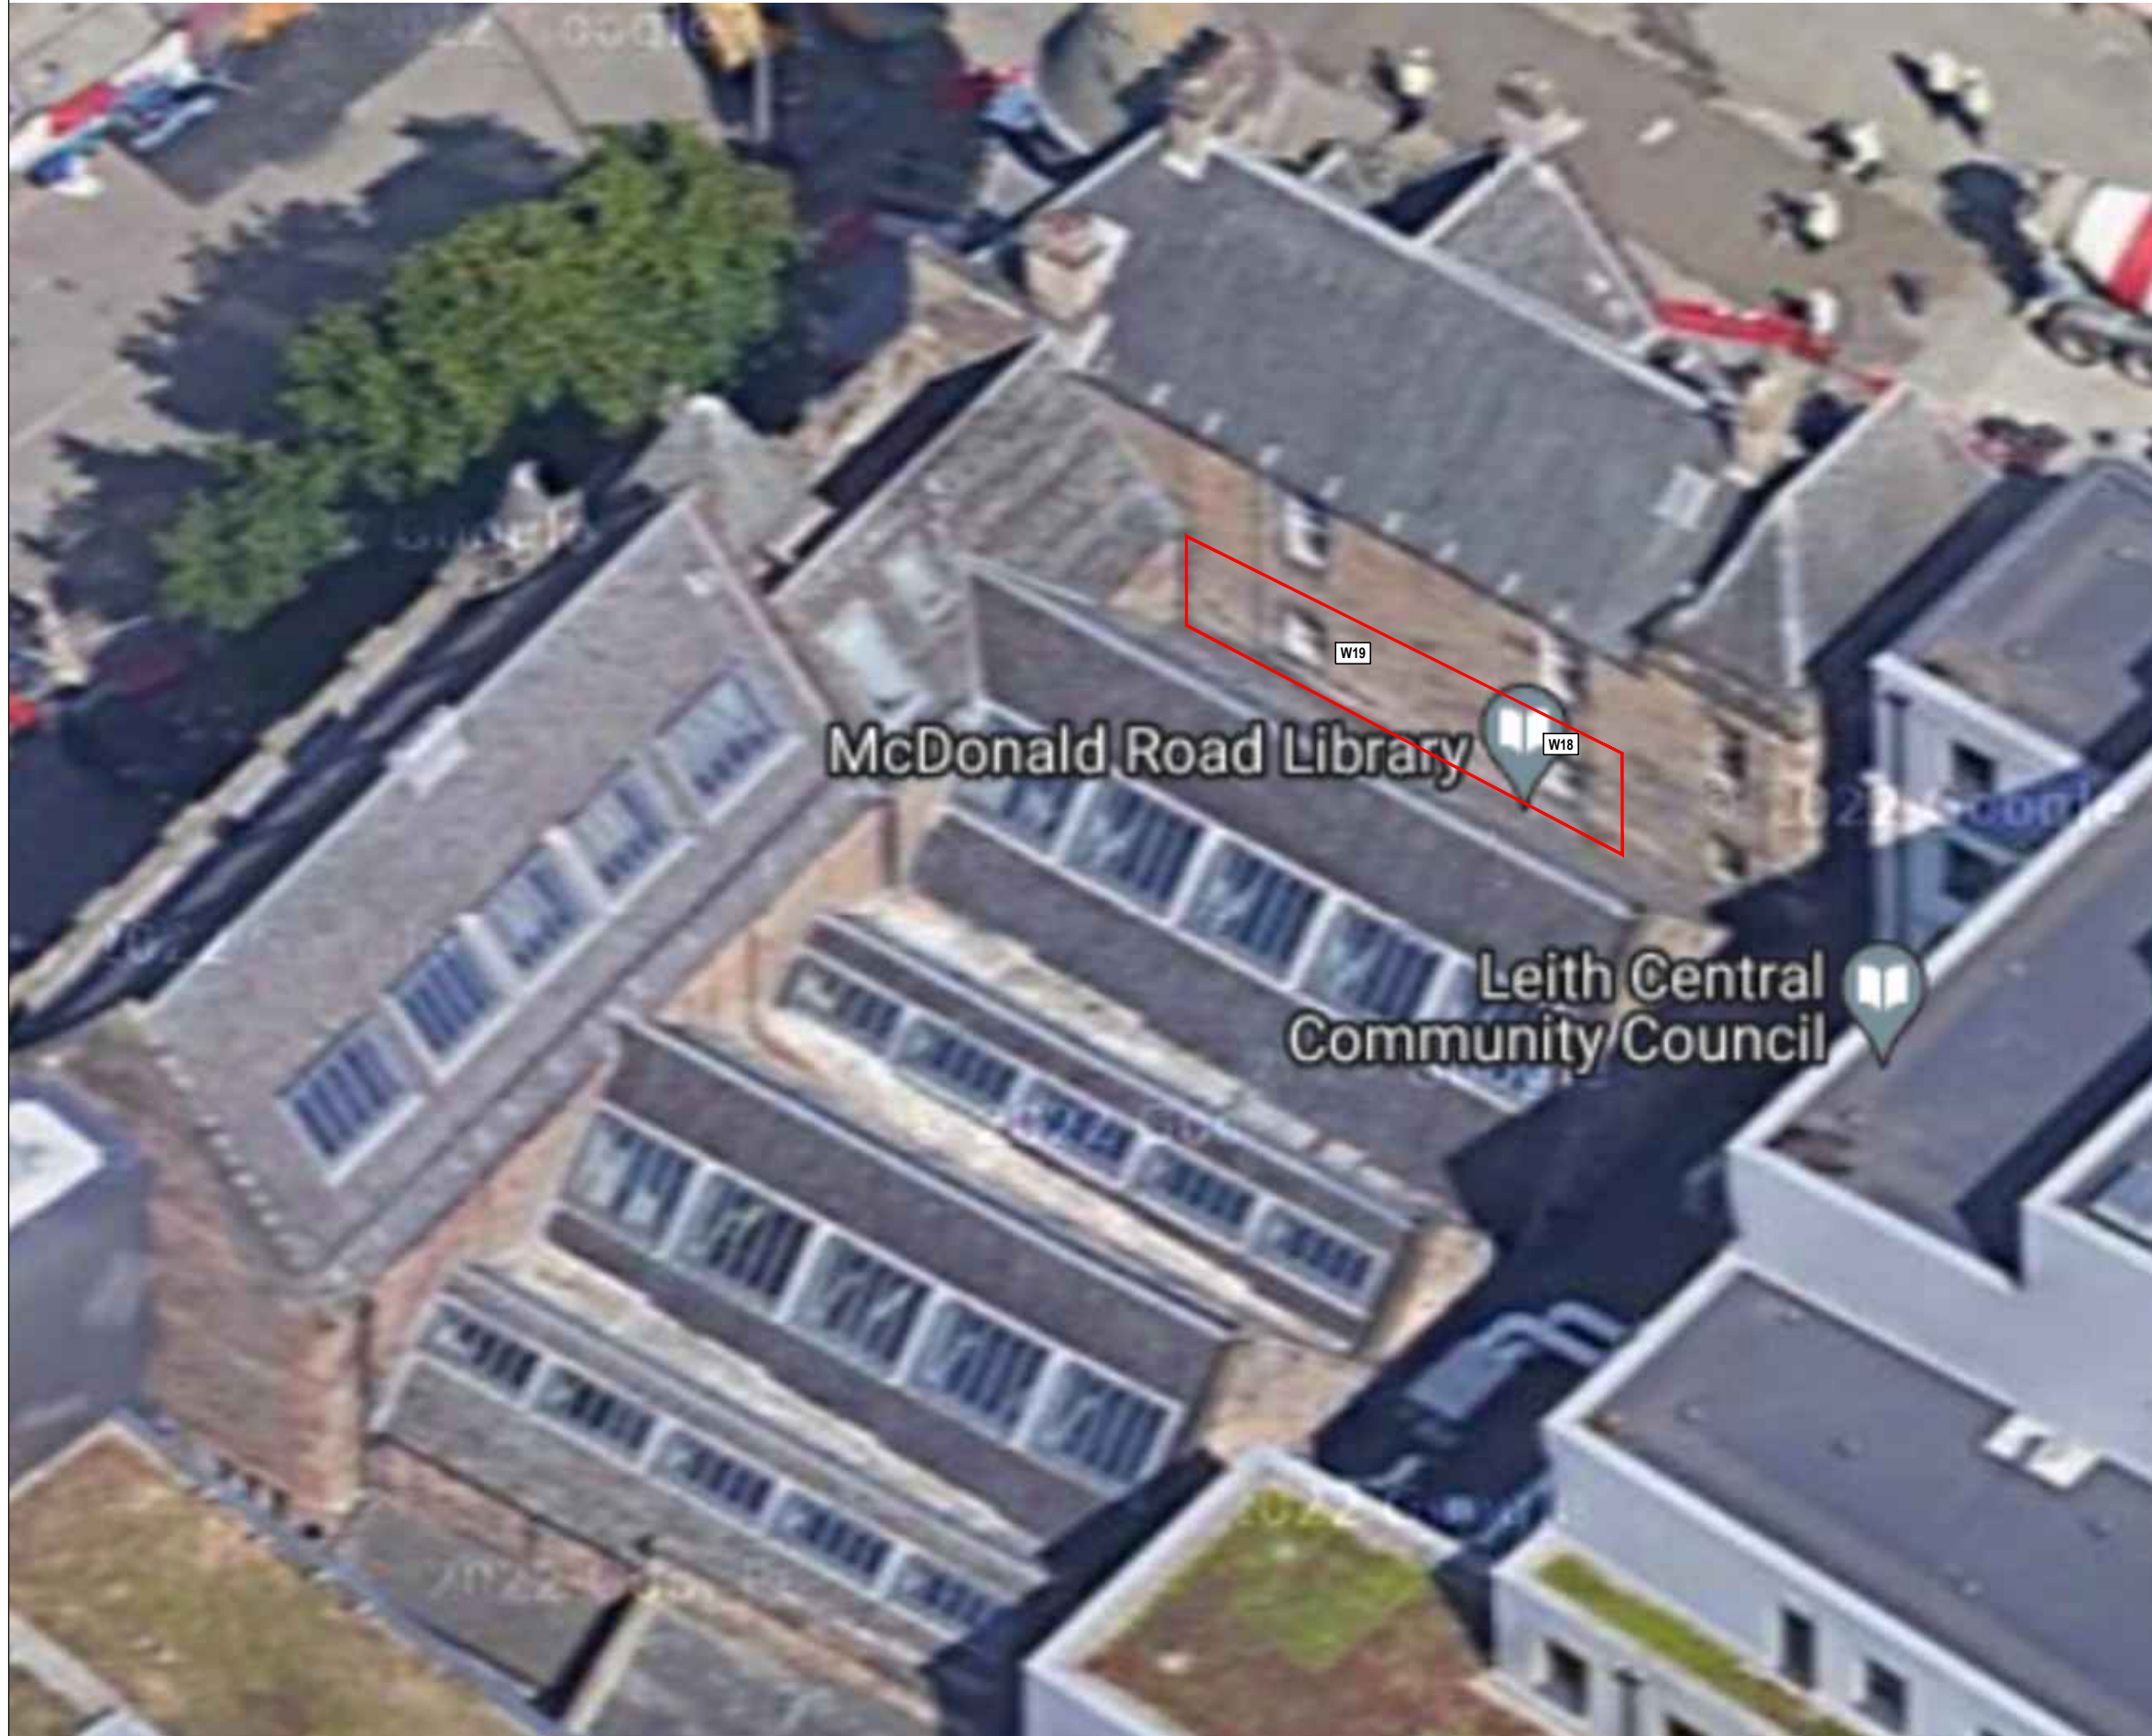

NOTES

© copyright. All rights reserved, this drawing must not be copied or reproduced without the written consent of Summers-Inman Construction and Property Consultants LLP.

No dimensions are to be scaled from this drawing. All dimensions and sizes are in millimetres unless otherwise stated and should be checked on site.

No part of this publication may be produced, stored in any retrieval system or transmitted in any form or by any means without prior permission of summers-inman construction and property consultants.

This drawing is to be read in conjunction with Summers-Inman Construction and Property Consultants' specification, structural engineer's and services consultant's specification where applicable.

Property referred to in application

| Rev. | Description | Issue by | Date |
|------|-------------|----------|------|
| | | | |

**SUMMERS
INMAN**
CONSTRUCTION & PROPERTY
CONSULTANTS

Suite 4, Pavilion 1, The Quadrant,
14 New Mart Road, Edinburgh, EH14 1RL

0131 455 9700

edinburgh@summers-inman.co.uk
www.summers-inman.co.uk

Drawing Status

Statutory Consent

Client
The City of Edinburgh Council

Project
Windows Refurbishment, 41 1F Haddington Place, Edinburgh

Title
Photo of Existing Rear Elevation

Date NOV 23 Scale at A3 NTS Drawn MJ Checked MP

| | | | | | | | | | | | | | |
|---------|---|------------|---|------|---|-------|---|------|---|------|---|--------|------|
| Eh22040 | - | SUM | - | XX | - | XX | - | DR | - | B | - | 0103 | - |
| Project | | Originator | | Zone | | Level | | Type | | Role | | Number | Rev. |