


PLANNING

PLANNING DRAWINGS
 All drawings are provided for planning purposes only. Drawings have been created from a non-intrusive survey and all dimensions must be checked on site before any work commences. If in doubt please contact the main contractor if one has been appointed. No responsibility can be taken with from any errors when measuring off this drawing.




- Rendered chimney with clay chimney pots
- Collyweston stone slate tile
- Collyweston slate dormer sides
- Timber sash dormers - painted white
- Timber fascia - painted white
- Coursed Rubble Stone
- Thin timber lintel - painted white
- Timber sash windows with glazing bars - painted white
- Lead flashing
- Timber shopfront - painted white with blue signage
- Timber windows to shopfront - frame painted white
- Timber door - painted blue

North Elevation

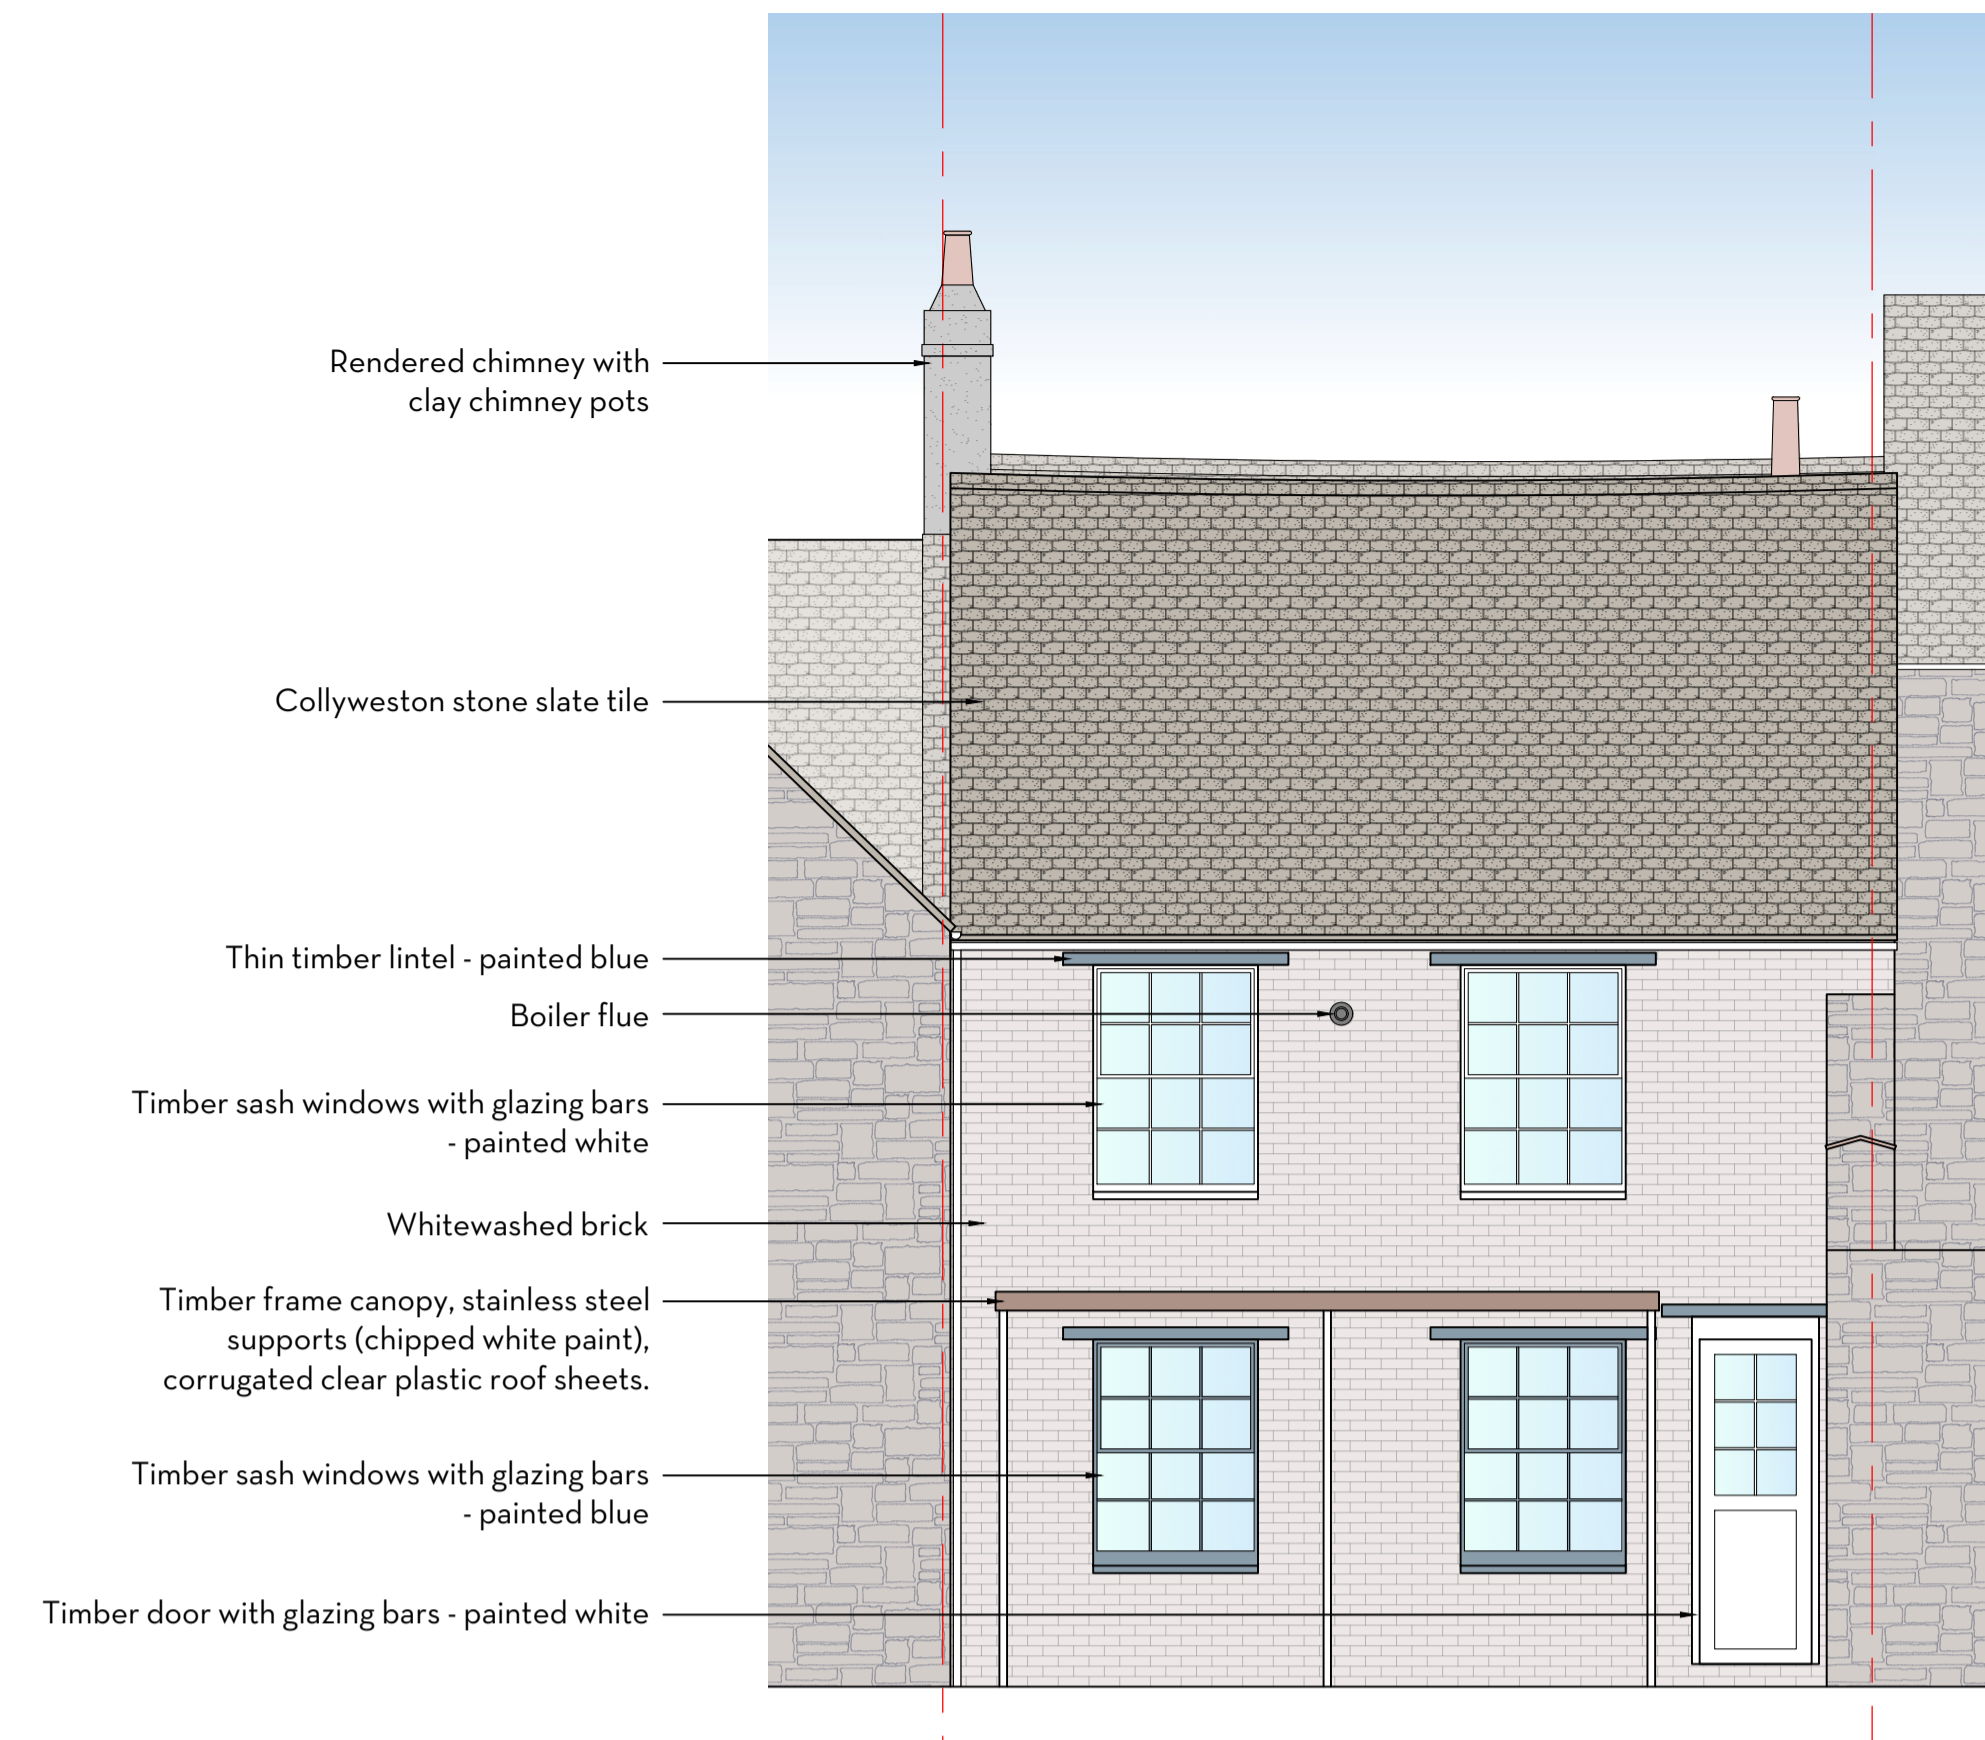


- Rendered chimney with clay chimney pots
- Collyweston stone slate tile
- Thin timber lintel - painted blue
- Boiler flue
- Timber sash windows with glazing bars - painted white
- Whitewashed brick
- Timber frame canopy, stainless steel supports (chipped white paint), corrugated clear plastic roof sheets.
- Timber sash windows with glazing bars - painted blue
- Timber door with glazing bars - painted white

South Elevation

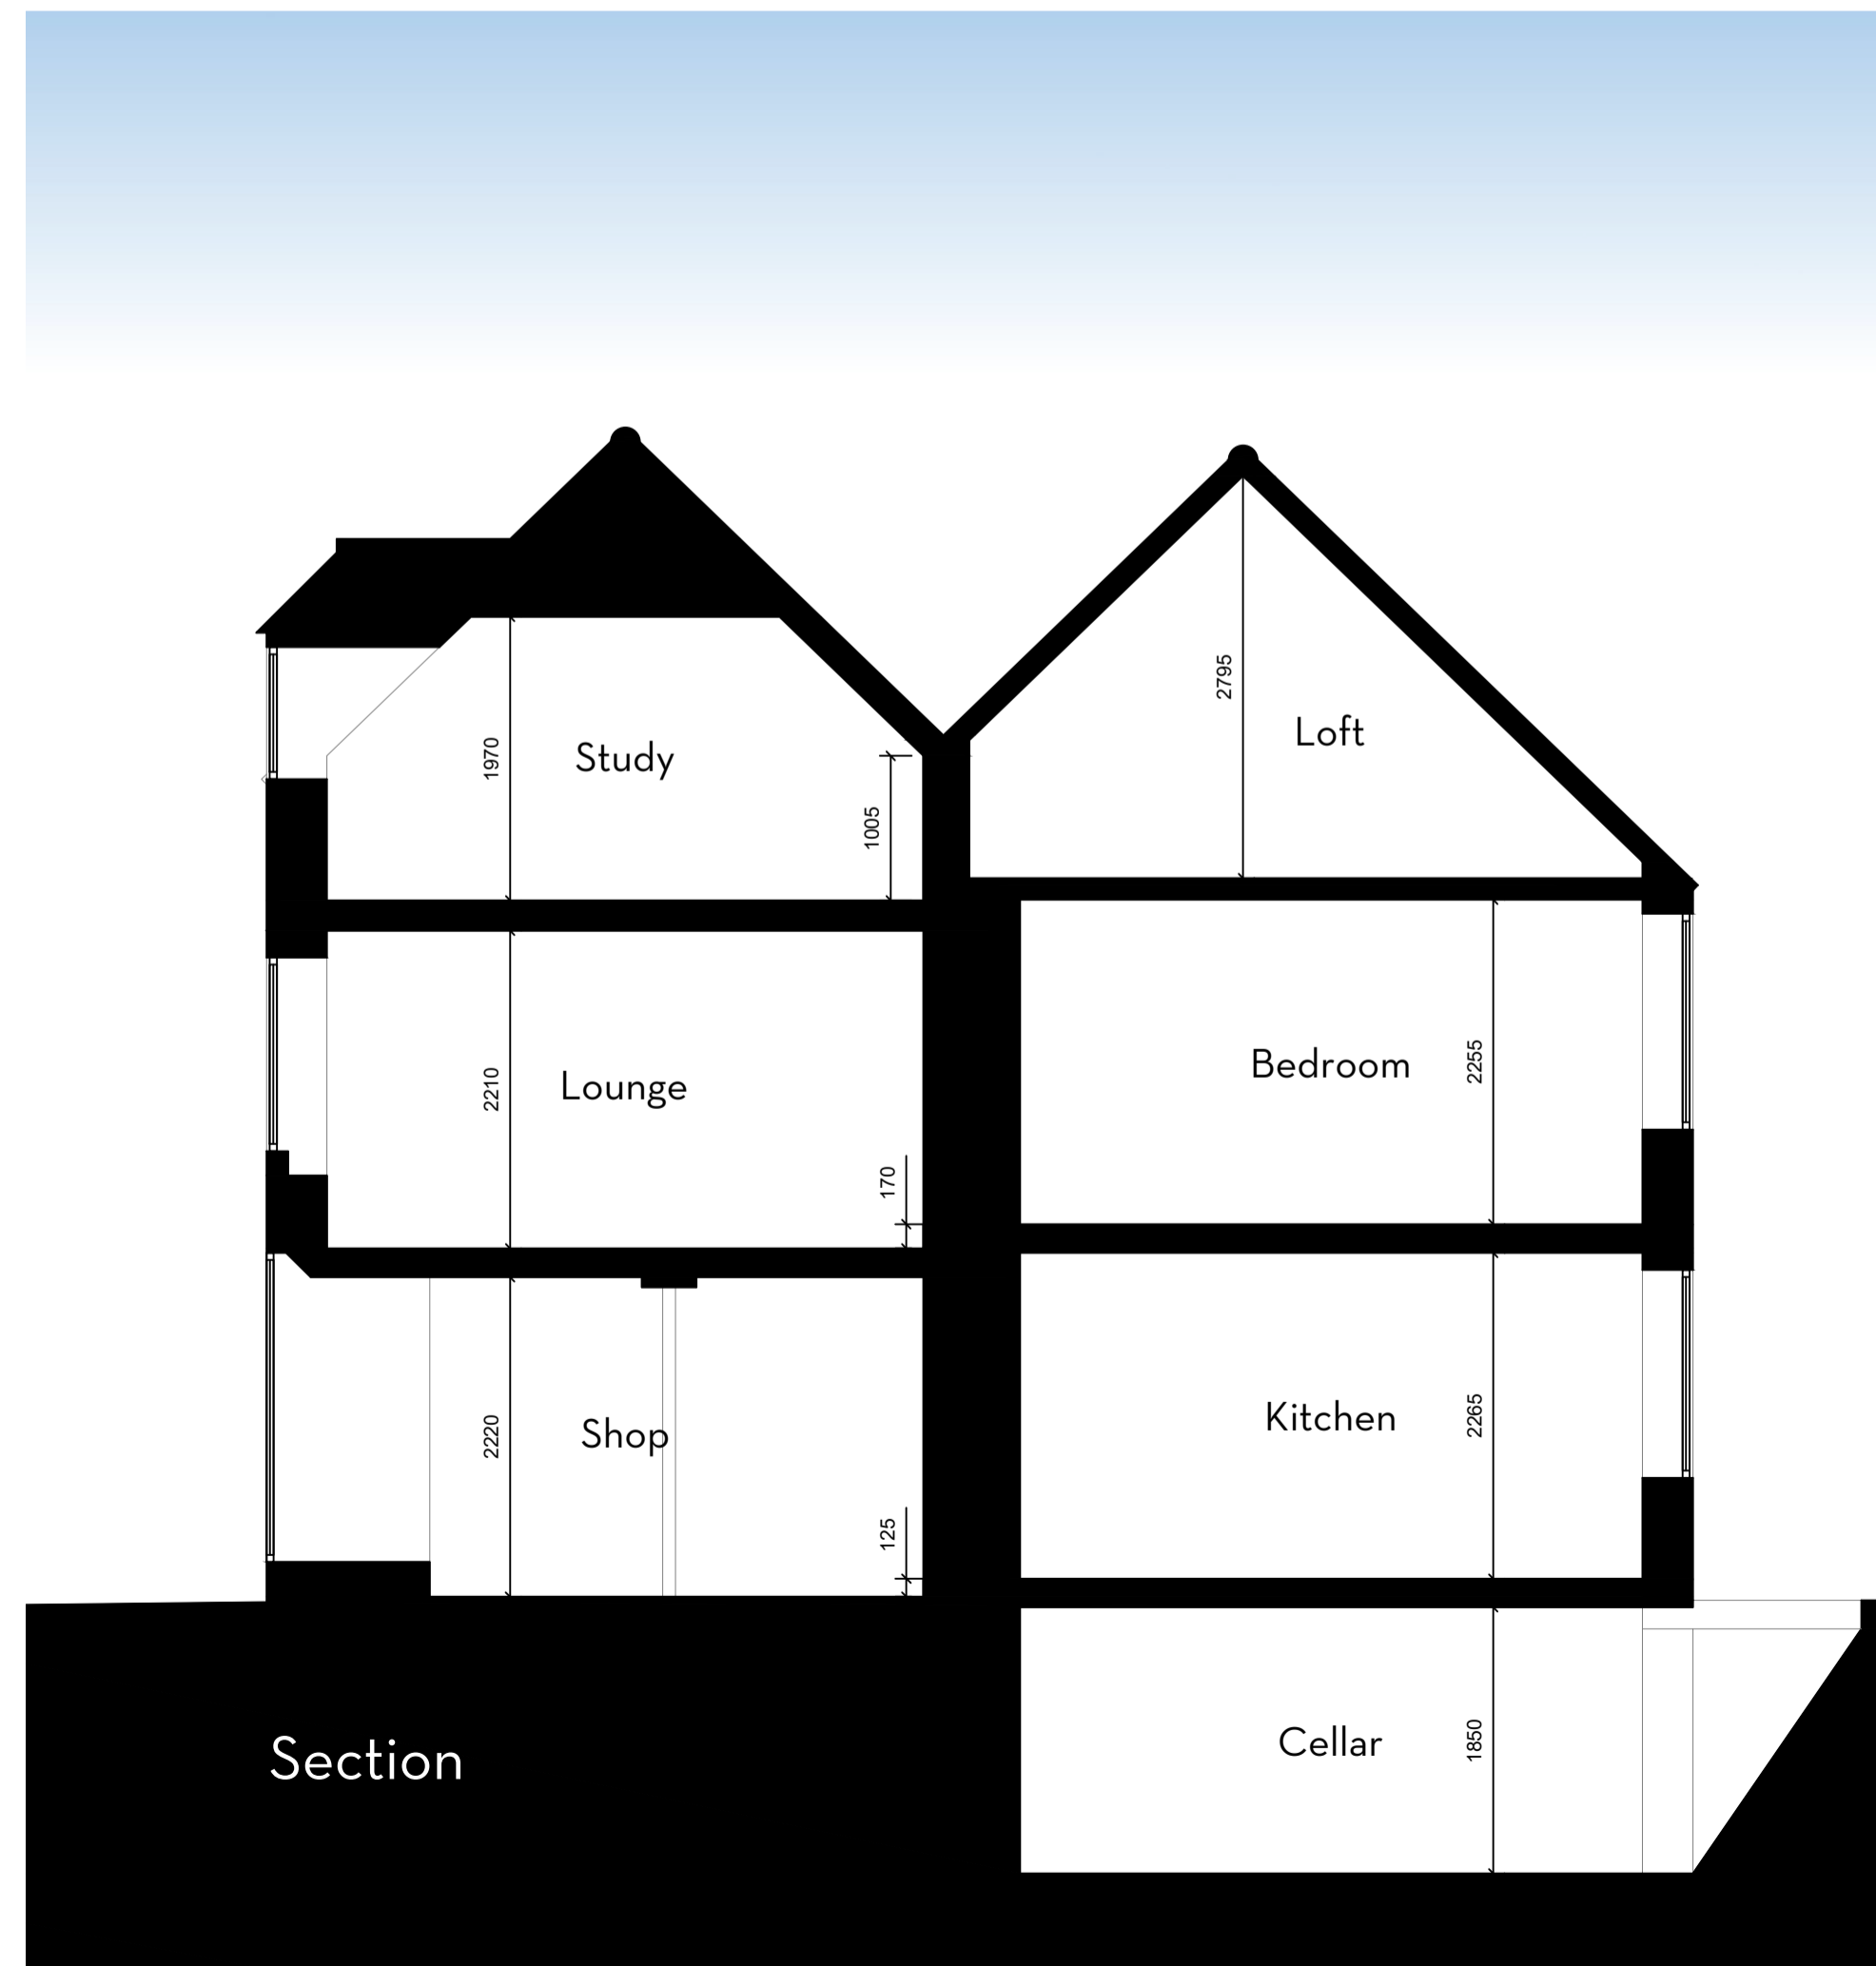

Section

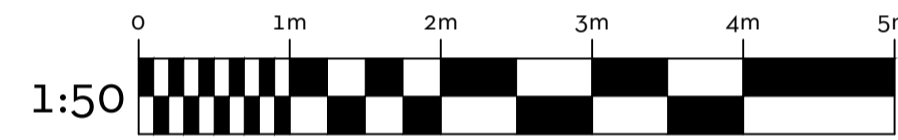

SEABROOK

DESIGN
 BUILD
 Bulwick Bakery Main Street Bulwick NN17 3DY

Client _____

Steve Adams & Alison Osborn

Project _____

Renovation, Loft Conversion and Garden Workshop
 86 West Street, Oundle, PE8 4ES

Drawing _____

Existing Elevations and Section

Drawn by _____ **Checked by** _____

HR TB

Scale@A1 _____ **Date** _____ **Revision** _____

1:50 21/08/2023 /

Drawing no. _____

SB22026-P-002

07720866003

info@seabrookdesign.com

www.seabrookdesign.com

