

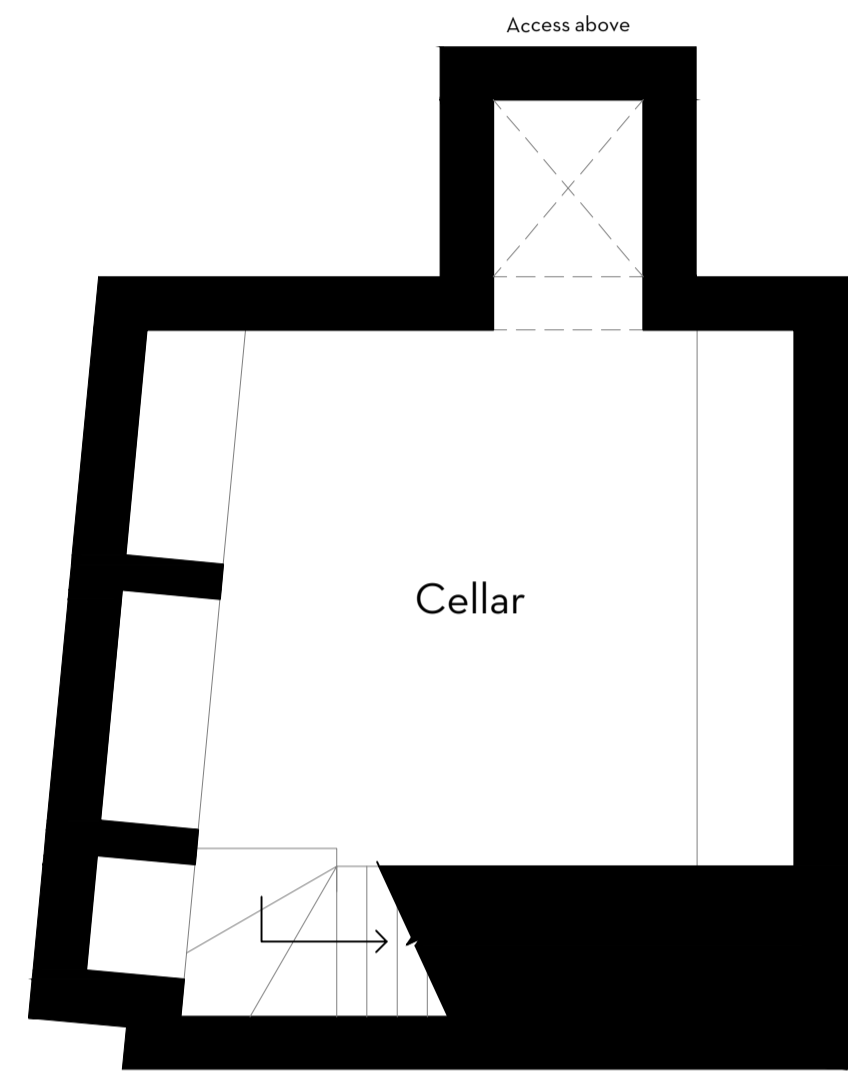


# PLANNING


PLANNING DRAWINGS  
 All drawings are provided for planning purposes only. Drawings have been created from a non-intrusive survey and all dimensions must be checked on site before any work commences. If in doubt please contact the main contractor if one has been appointed. No responsibility can be taken with from any errors when measuring off this drawing.

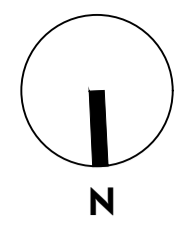


Cellar Plan - 1:50

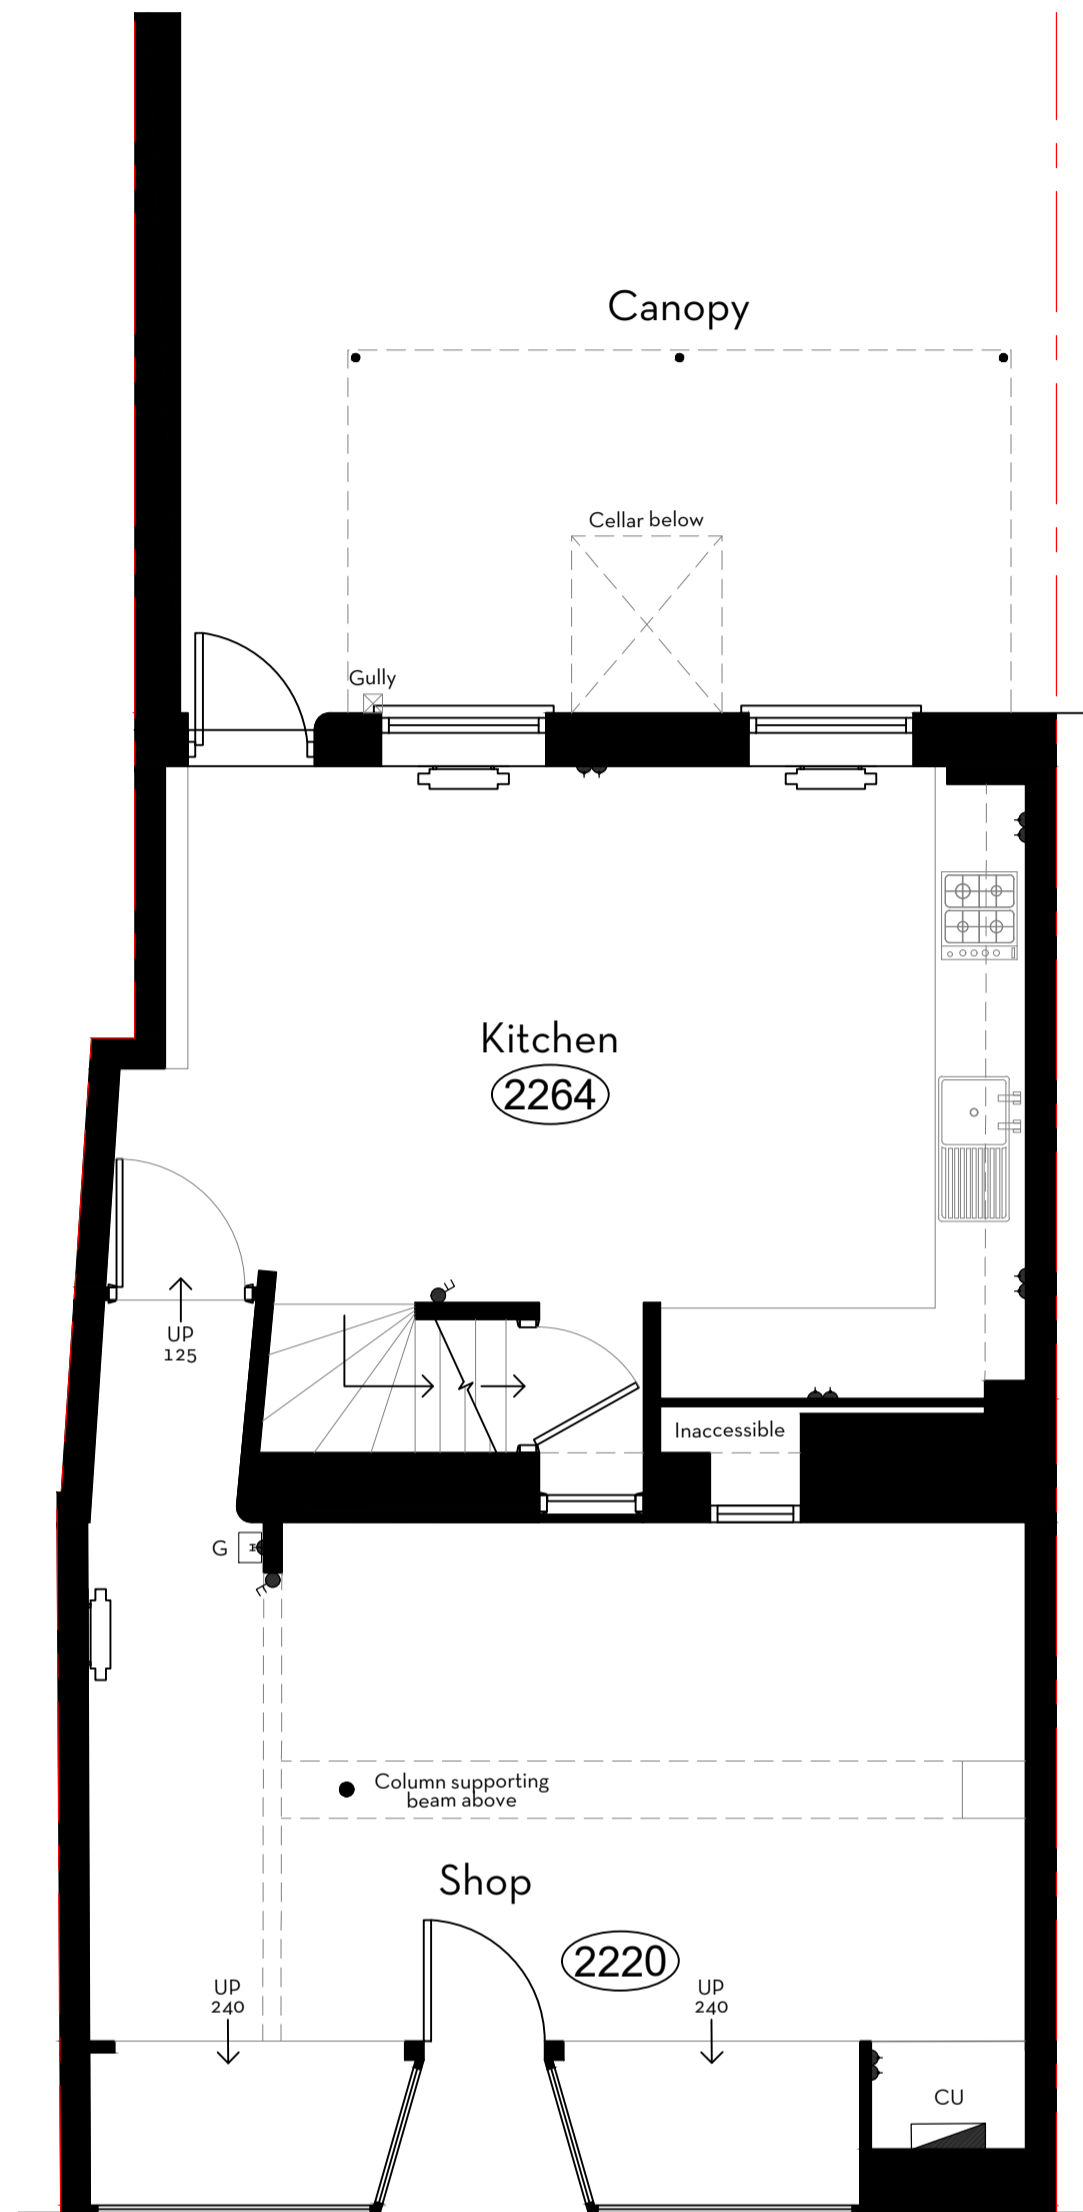


Ground Floor - 1:50

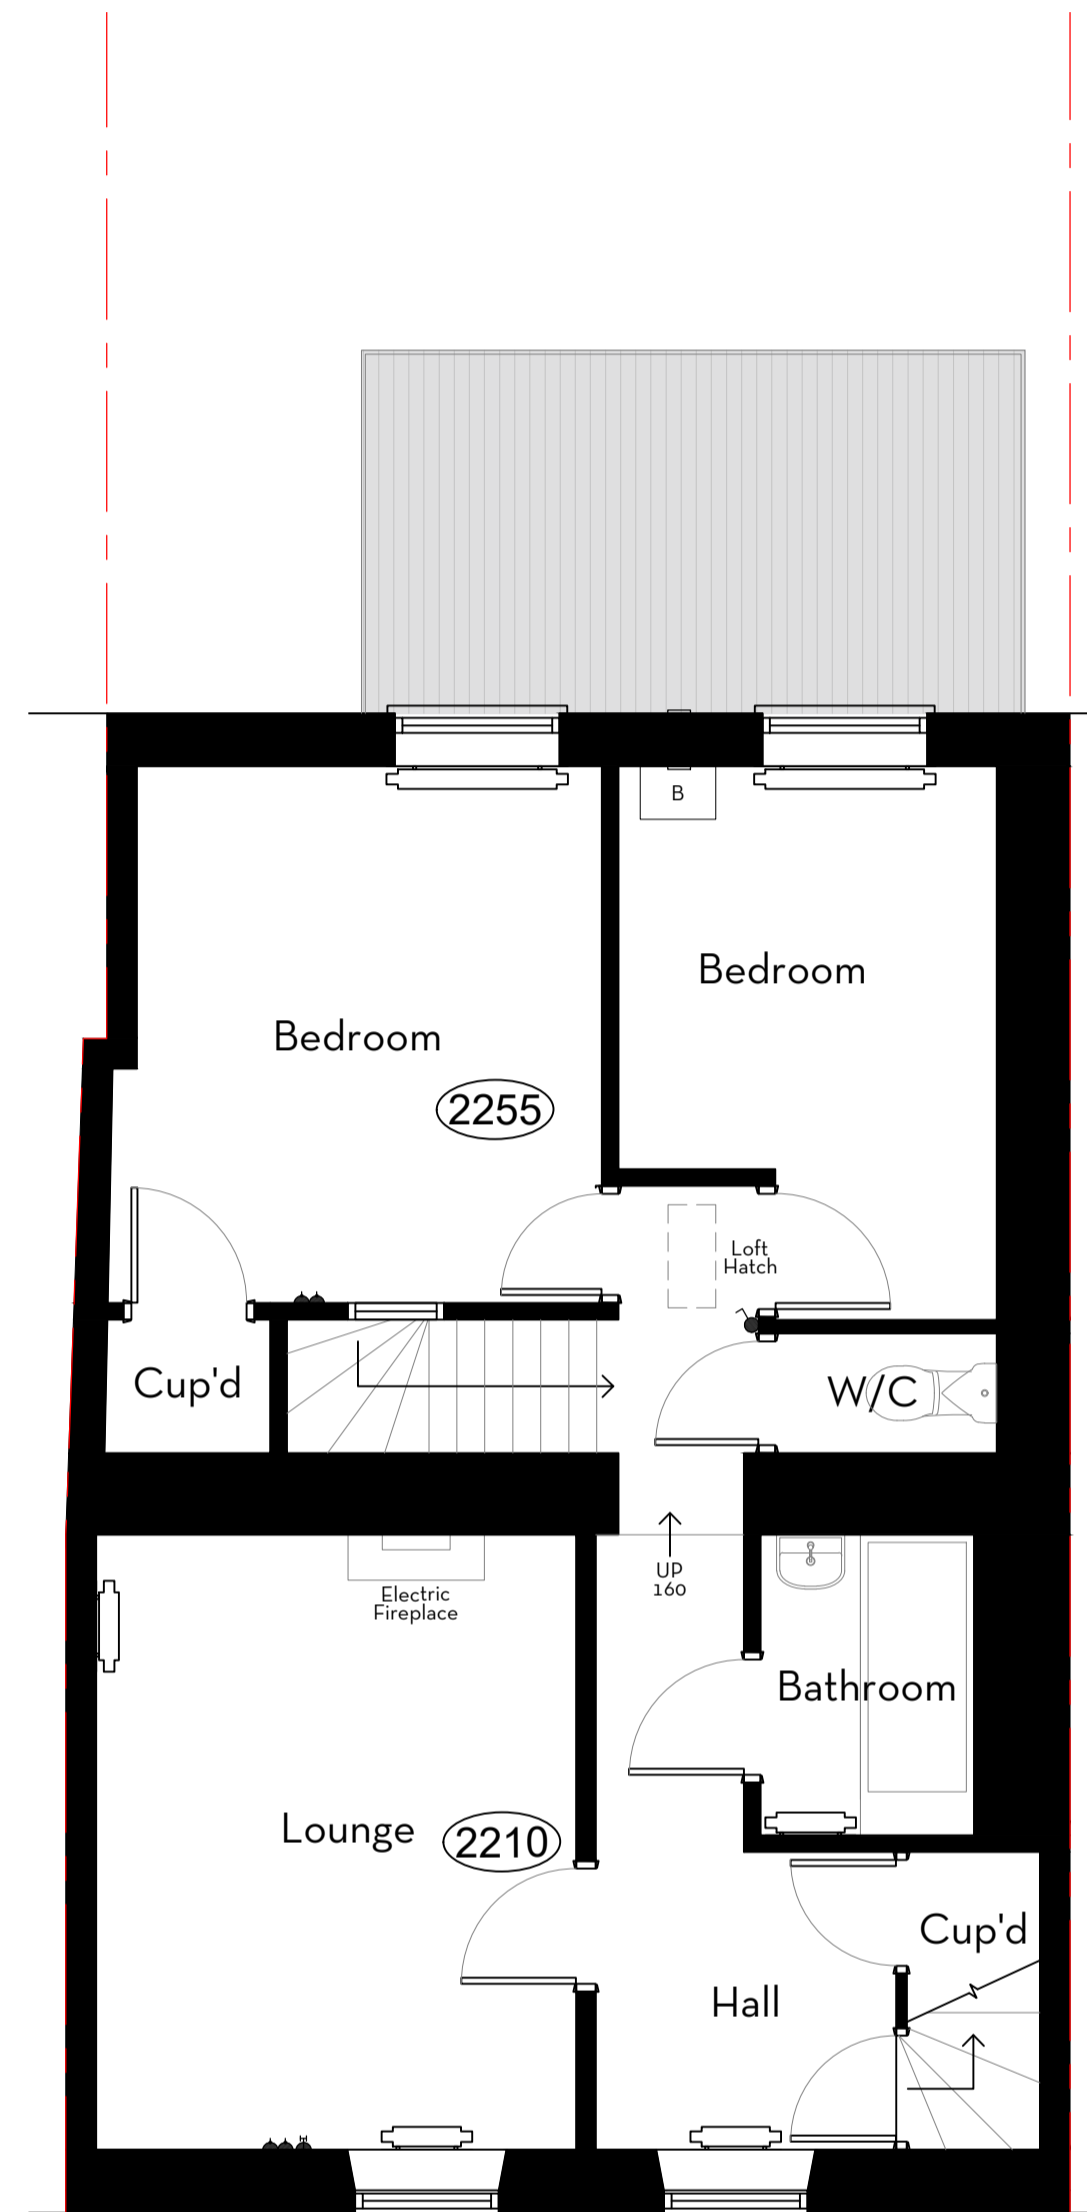


First Floor - 1:50

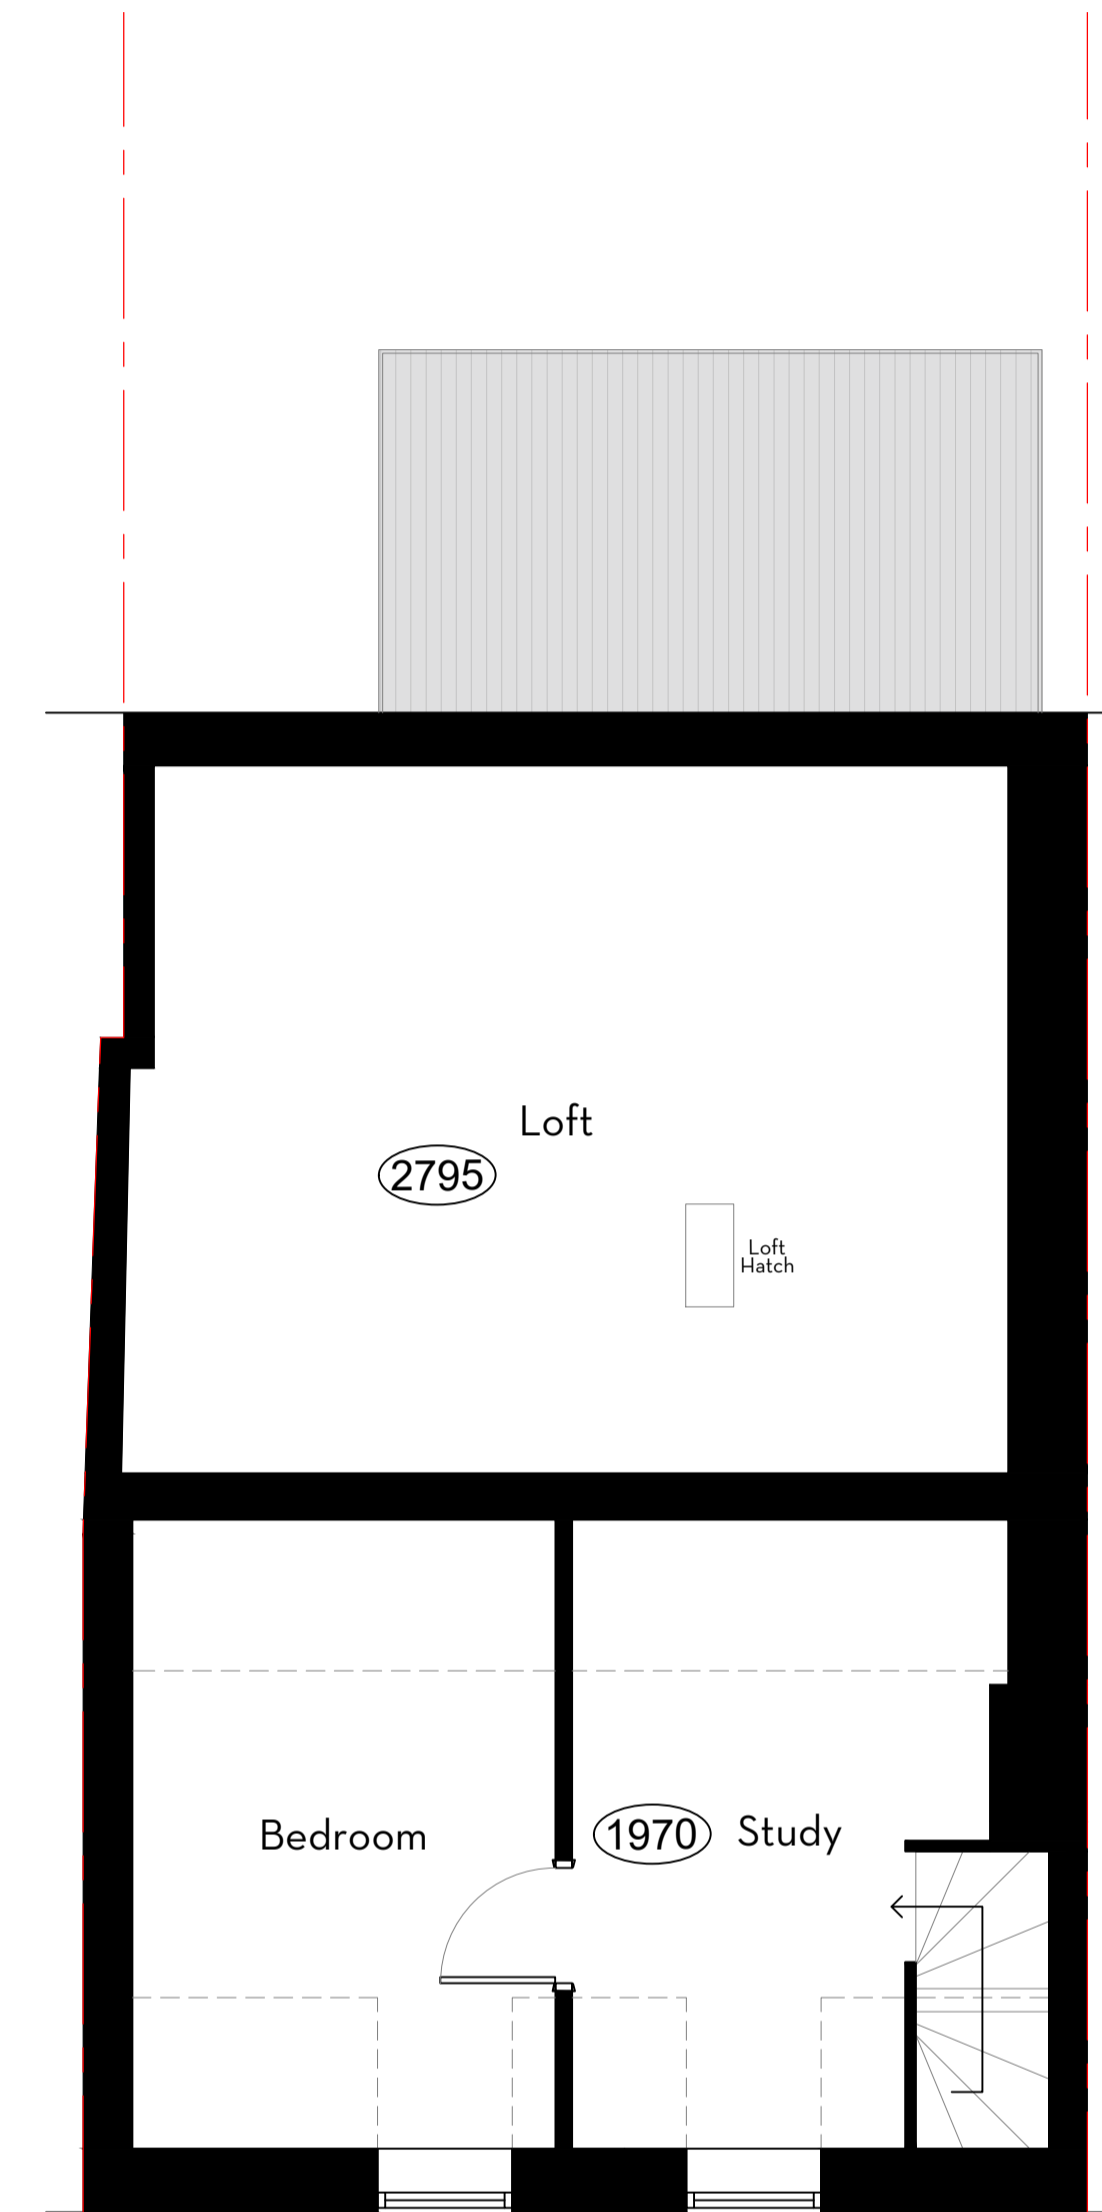

Second Floor - 1:50

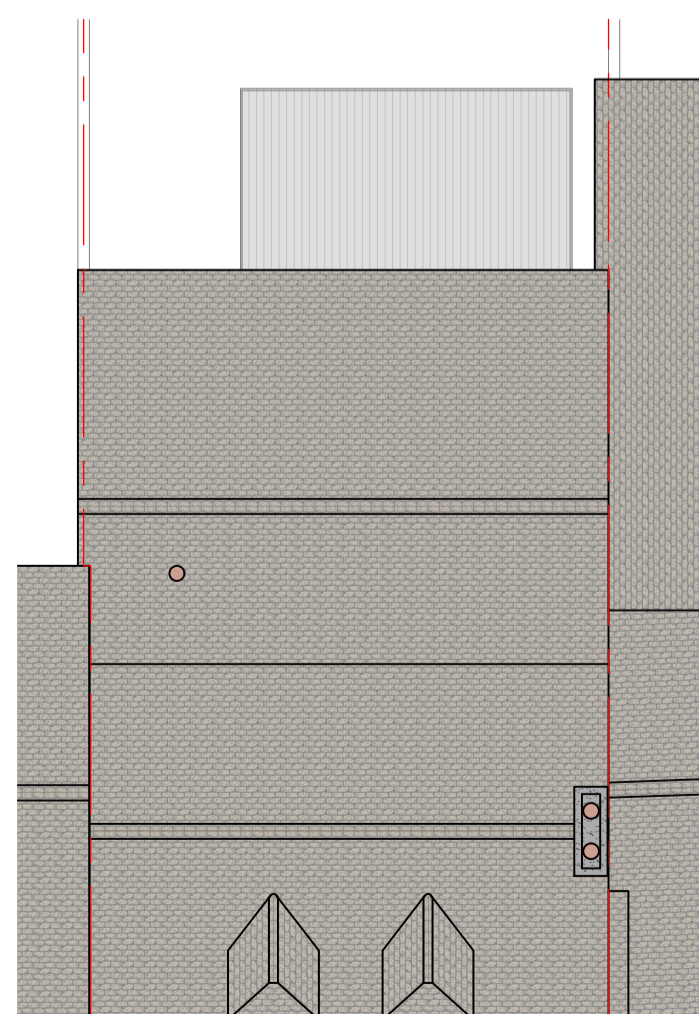

Roof Plan - 1:100

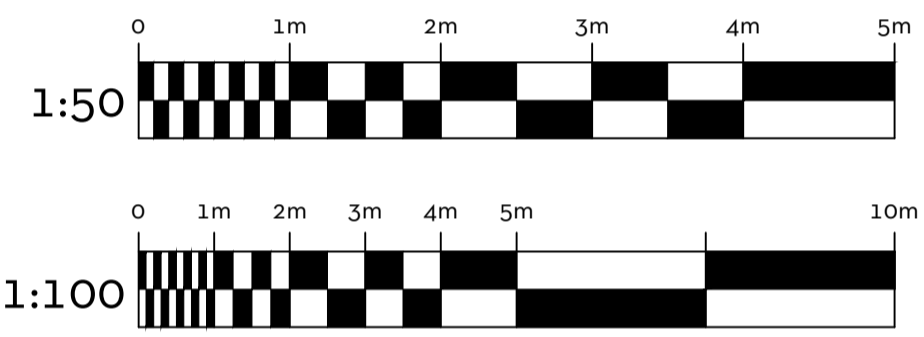

**SEABROOK**  
 DESIGN  
 BUILD  
 Bulwick Bakery Main Street Bulwick NN17 3DY

Client \_\_\_\_\_

Steve Adams & Alison Osborn

Project \_\_\_\_\_

Renovation, Loft Conversion and Garden Workshop  
 86 West Street, Oundle, PE8 4ES

Drawing \_\_\_\_\_

Existing Floor Plans and Roof Plan

Drawn by \_\_\_\_\_ Checked by \_\_\_\_\_

HR TB

Scale@A1 \_\_\_\_\_ Date \_\_\_\_\_ Revision \_\_\_\_\_

1:50/1:100 21/08/2023 /

Drawing no. \_\_\_\_\_

**SB23022-P-001**

07720866003

info@seabrookdesign.com

www.seabrookdesign.com

