



### SOUTH ELEVATION

SCALE: 1:100

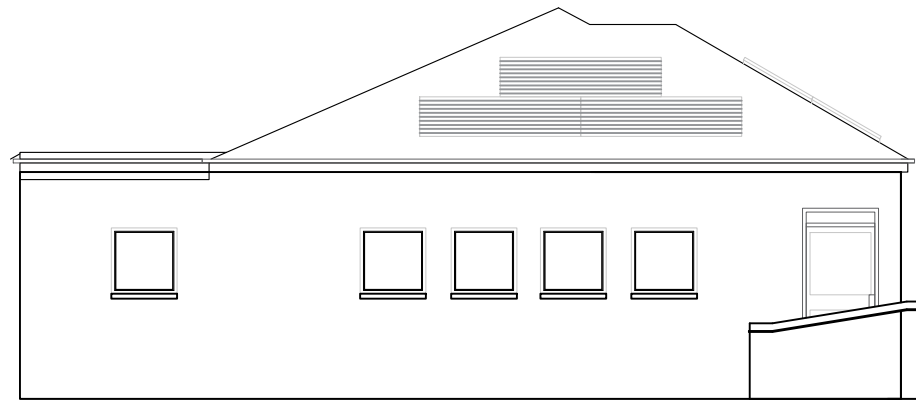


### WEST ELEVATION

SCALE: 1:100

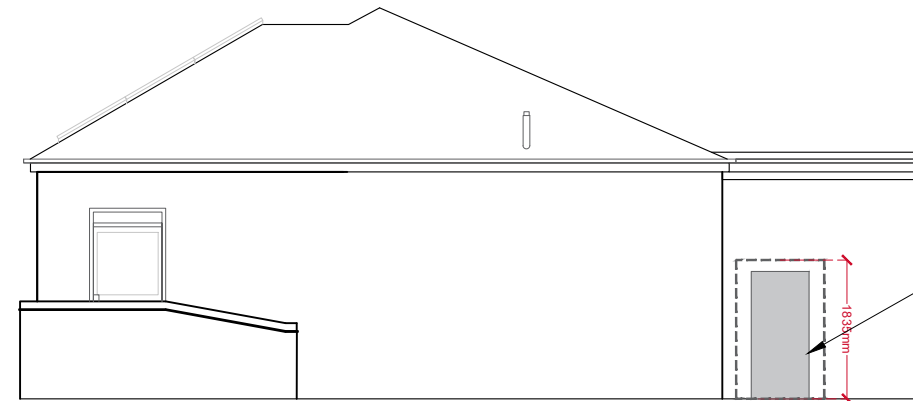

### EAST ELEVATION

SCALE: 1:100

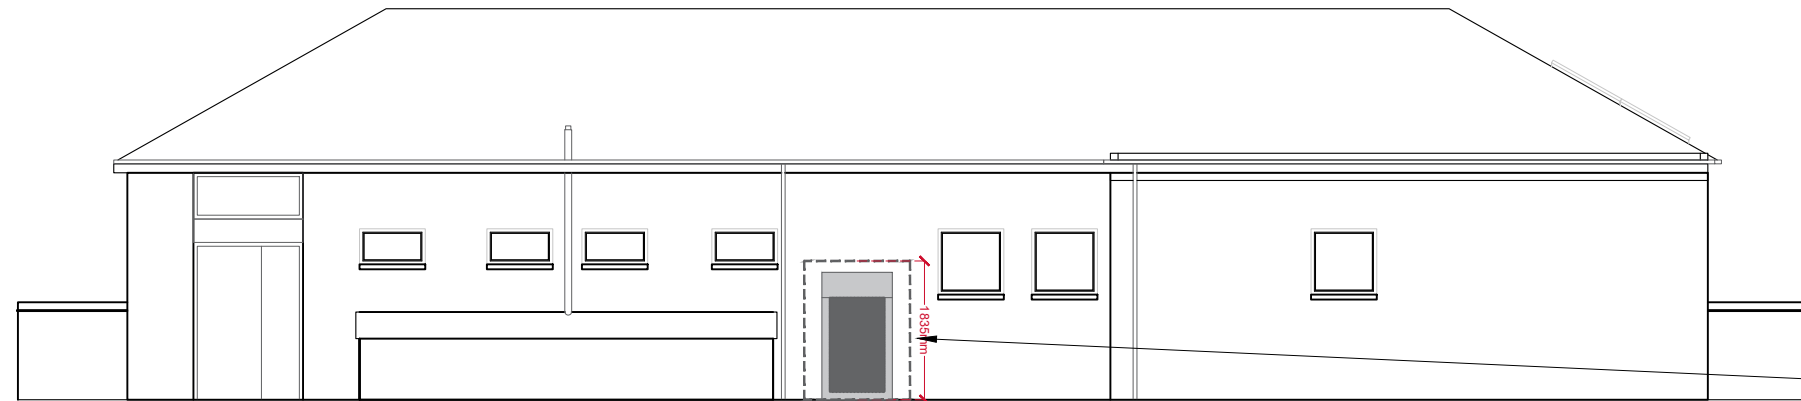

### NORTH ELEVATION


SCALE: 1:100

## PROPOSED ELEVATIONS

SCALE : 1:100

## REFERENCE PLAN

NOT TO SCALE

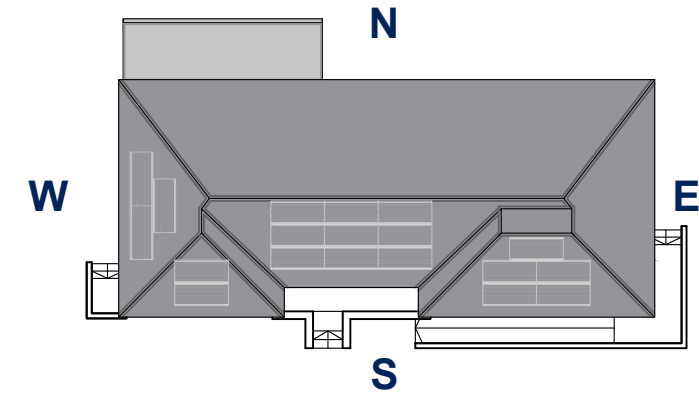

Rev	Description	Date
P01	First Issue	23/09/22

Client:  
**DVSA**

Project Title:  
**DVSA LEICESTER**

Project Number: **TO-248** | Drawing Number: **08**

Drawing Title:  
**PROPOSED ELEVATIONS**

Stage:	Status:	Revision:
<b>PLANNING</b>	<b>S5</b>	<b>P01</b>

Date:	Size:	Scale:
<b>29/09/2022</b>	<b>A3</b>	<b>1:100</b>



- 🏠 1 King Street, Manchester, UK, M2 6AW
- ☎ +44 (0) 161 868 7700
- 🌐 RLB\_UK
- 🌐 RLB.com
- ✉ Amy.Le-Vasseur@uk.rlb.com
- ✉ Amy.Le-Vasseur@uk.rlb.com
- 🔍 Aron.Kirsh@uk.rlb.com

This drawing is to be read in conjunction with all other associated specifications, schedules, drawings and information issued.

Do **NOT** scale this drawing. Check and verify **ALL** dimensions and levels and on site before work commences. For discrepancies or omissions contact Rider Levett Bucknall.

All work and materials to conform with current applicable statutory legislation and regulations.

All work to comply with Construction Design Management (CDM) 2015.

Drawings to be printed in colour, to the scale stated in the title block.

Print colour check (CMYK) ■ ■ ■ ■ Print size check 9mm

This information is not to be shared or replicated without permission from RLB. Copyright © 2021 Rider Levett Bucknall UK Limited.

