



SOUTH ELEVATION

SCALE: 1:100

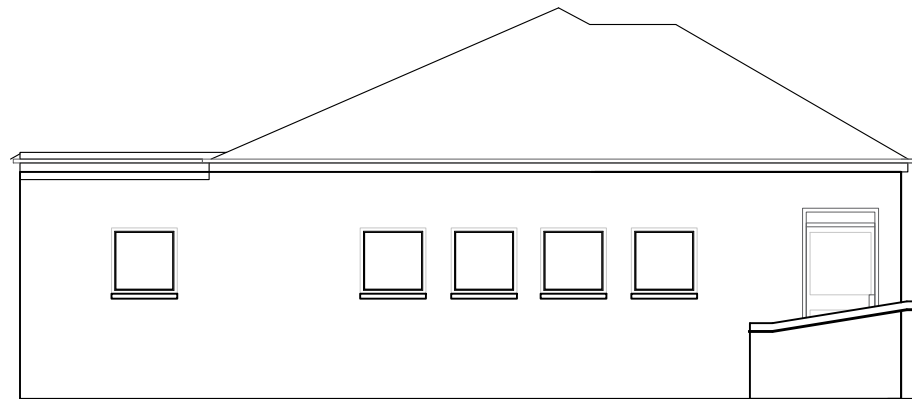


WEST ELEVATION

SCALE: 1:100

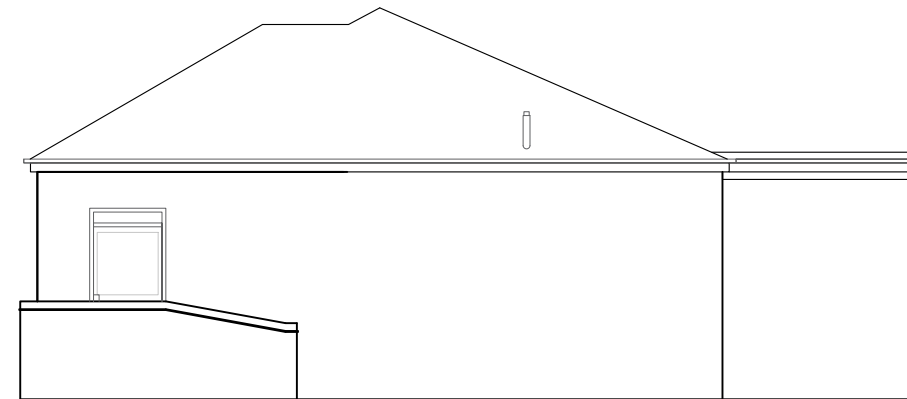

EAST ELEVATION

SCALE: 1:100

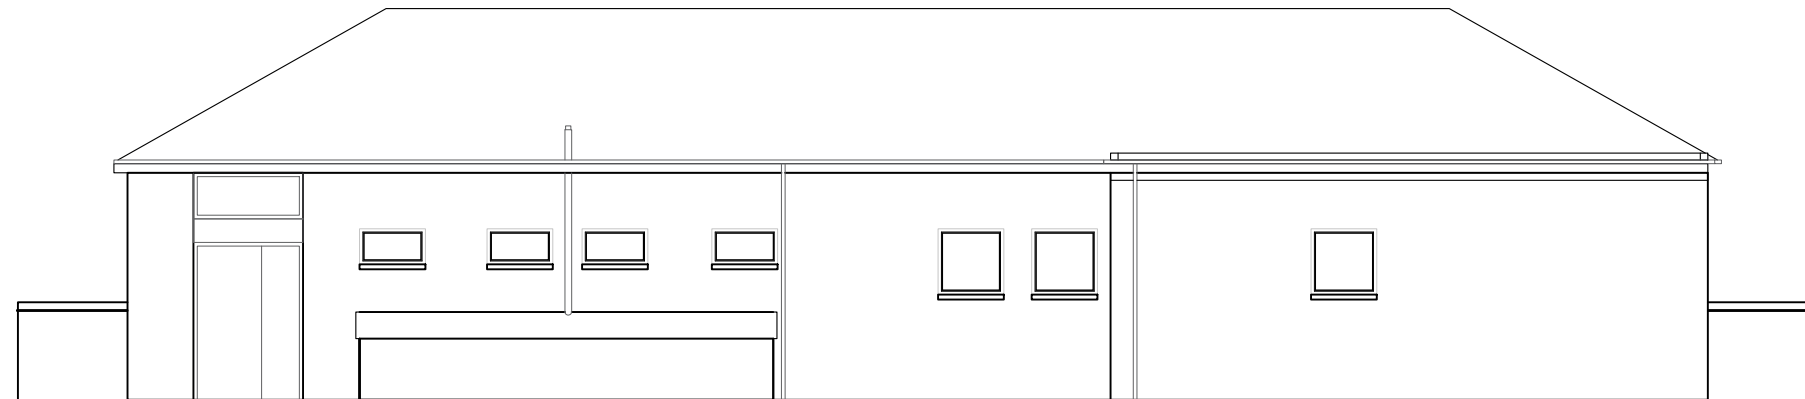


NORTH ELEVATION

SCALE: 1:100

REFERENCE PLAN

NOT TO SCALE

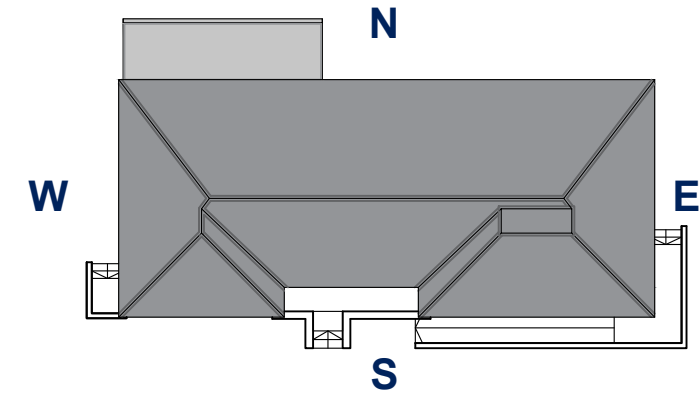

Rev	Description	Date
P01	First Issue	23/09/22

Client:
DVSA

Project Title:
DVSA LEICESTER

Project Number: **TO-248** | Drawing Number: **04**

Drawing Title:
EXISTING ELEVATIONS

Stage:	Status:	Revision:
PLANNING	S5	P01
Date:	Size:	Scale:
29/09/2022	A3	1:100



- 1 King Street, Manchester, UK, M2 6AW
- +44 (0) 161 868 7700
- RLB_UK
- RLB.com
- Amy.Le-Vasseur@uk.rlb.com
- Amy.Le-Vasseur@uk.rlb.com
- Aron.Kirsh@uk.rlb.com

EXISTING ELEVATIONS

SCALE : 1:100

This drawing is to be read in conjunction with all other associated specifications, schedules, drawings and information issued.
Do **NOT** scale this drawing. Check and verify **ALL** dimensions and levels and on site before work commences. For discrepancies or omissions contact Rider Levett Bucknall.
All work and materials to conform with current applicable statutory legislation and regulations.
All work to comply with Construction Design Management (CDM) 2015.
Drawings to be printed in colour, to the scale stated in the title block.
Print colour check (CMYK) Print size check 9mm 1m 2m 5m
This information is not to be shared or replicated without permission from RLB. Copyright © 2021 Rider Levett Bucknall UK Limited.
1:100