




EXISTING GFL PLAN
SCALE 1:100

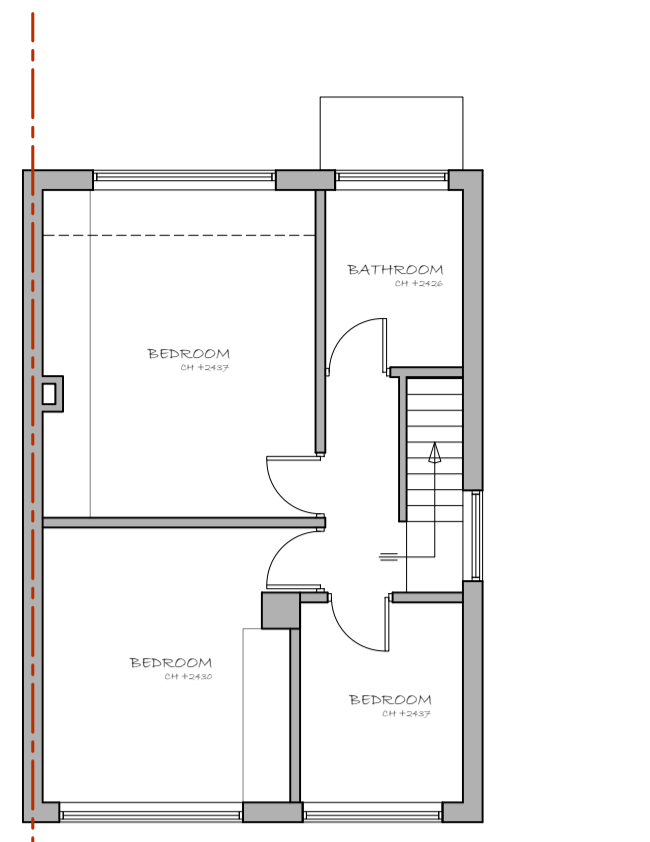

EXISTING FFL PLAN
SCALE 1:100

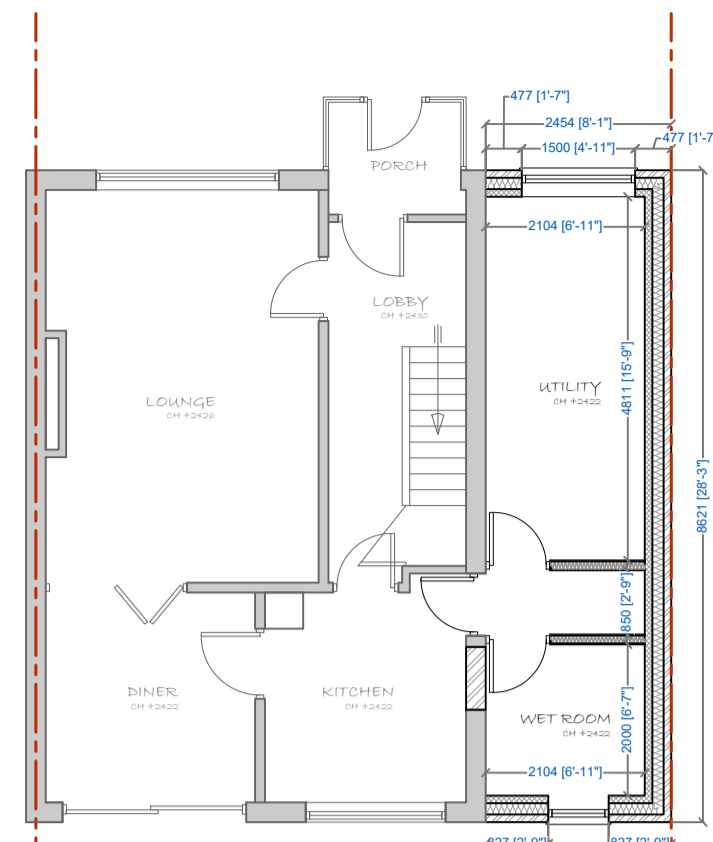

PROPOSED GFL PLAN
SCALE 1:100

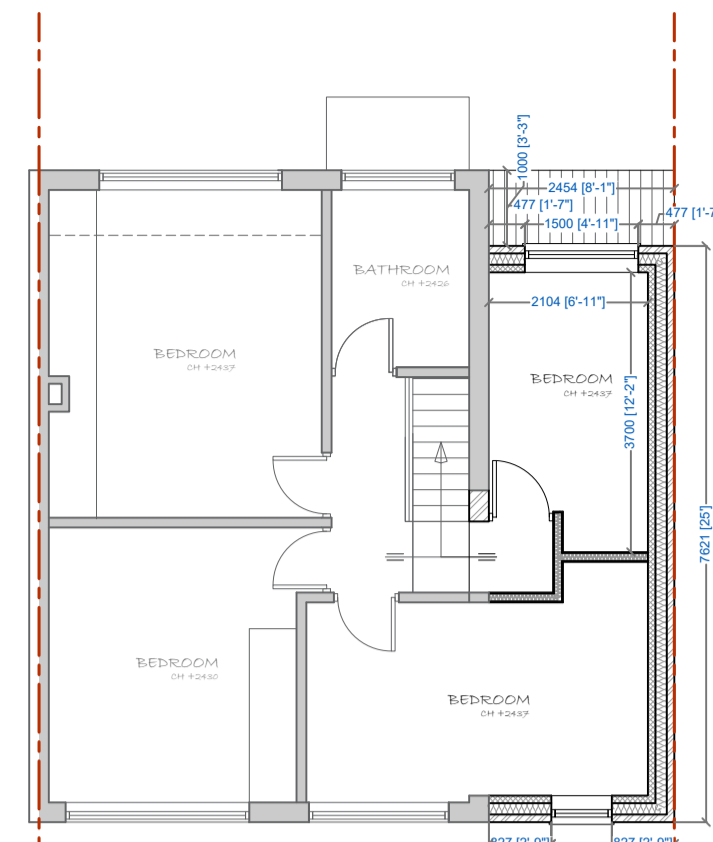


PROPOSED FFL PLAN
SCALE 1:100




LOCATION PLAN


1:1250

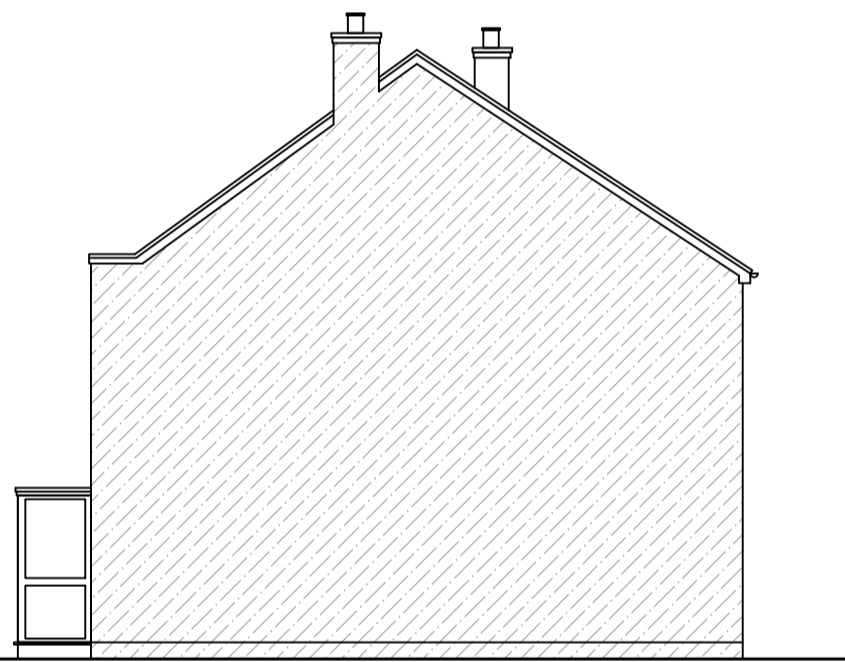

EXISTING SIDE ELEVATION
SCALE 1:100

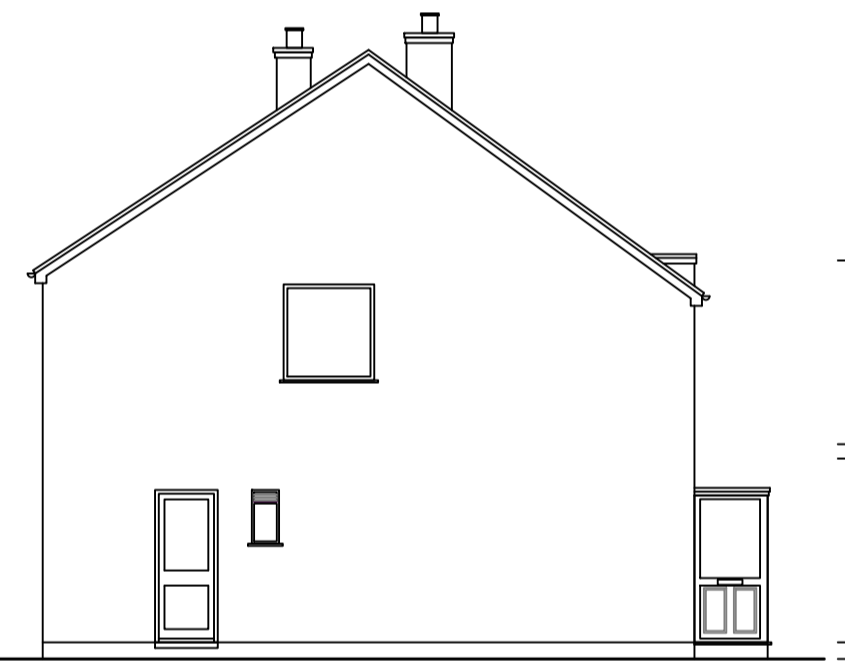


EXISTING SIDE ELEVATION
SCALE 1:100

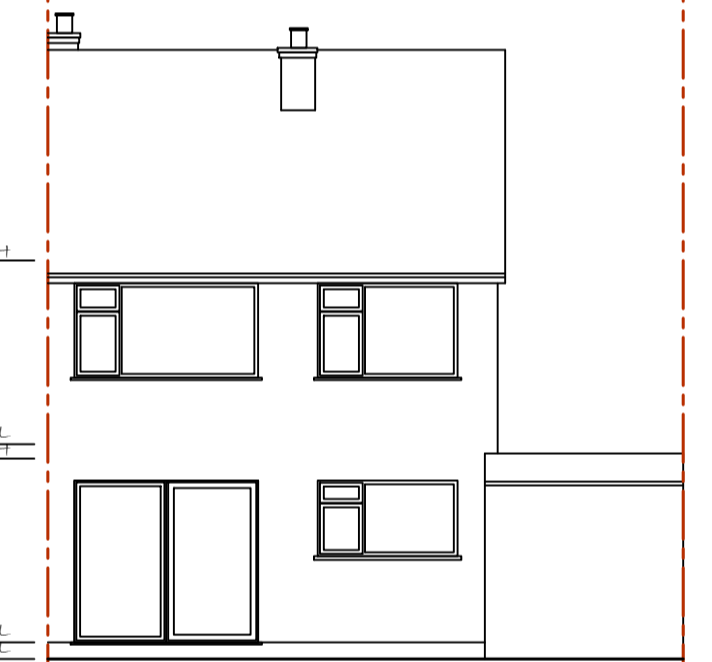


EXISTING REAR ELEVATION
SCALE 1:100




EXISTING FRONT ELEVATION
SCALE 1:100

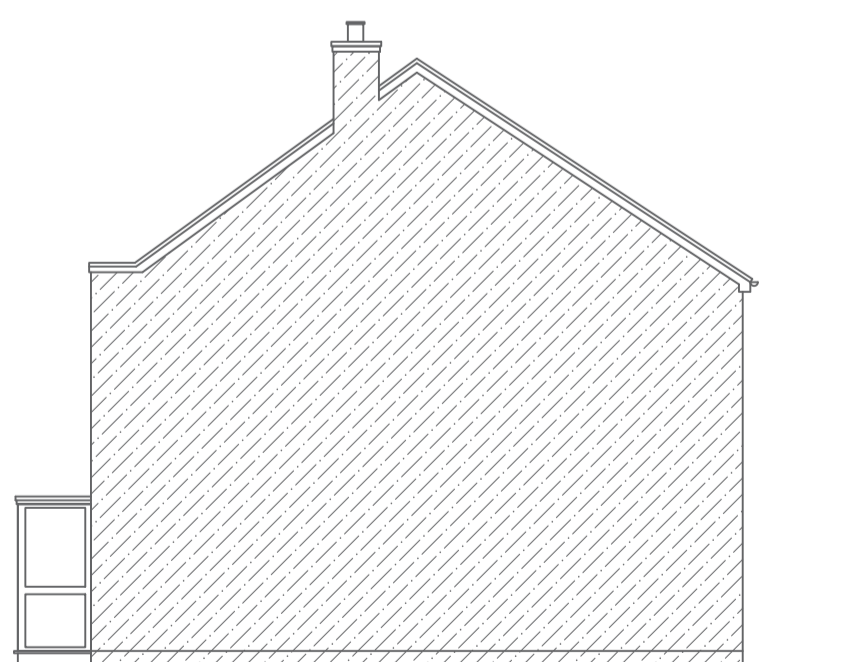


PROPOSED SIDE ELEVATION
SCALE 1:100 (UNCHANGED)

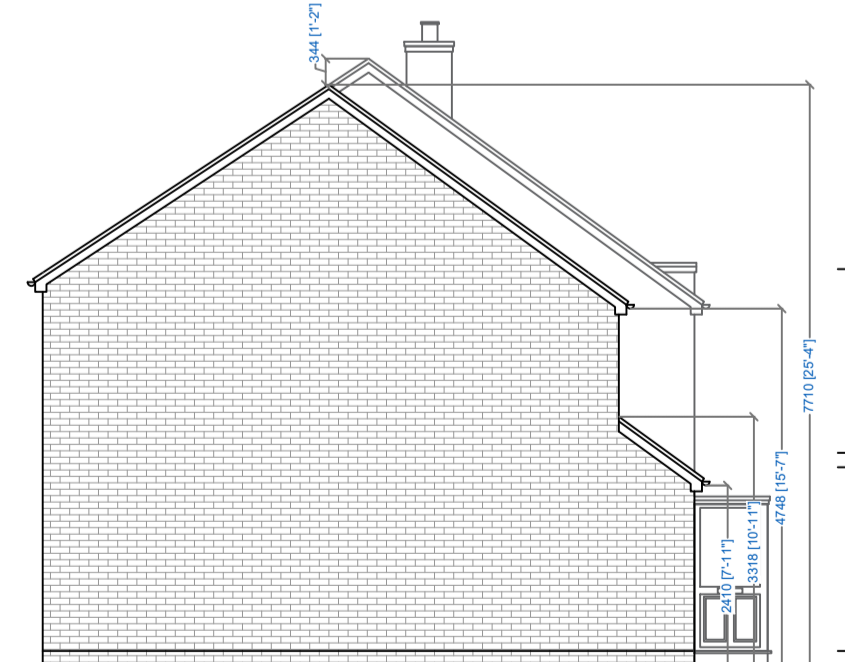

PROPOSED SIDE ELEVATION
SCALE 1:100

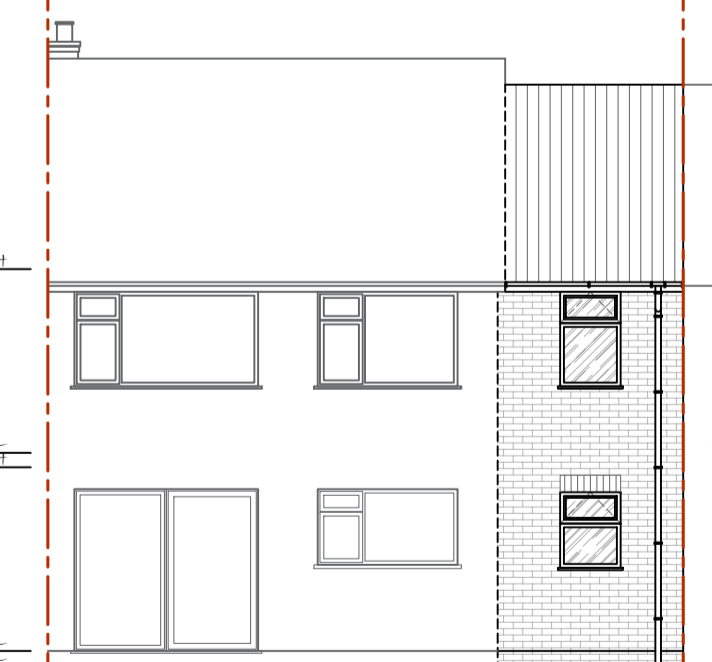

PROPOSED REAR ELEVATION
SCALE 1:100

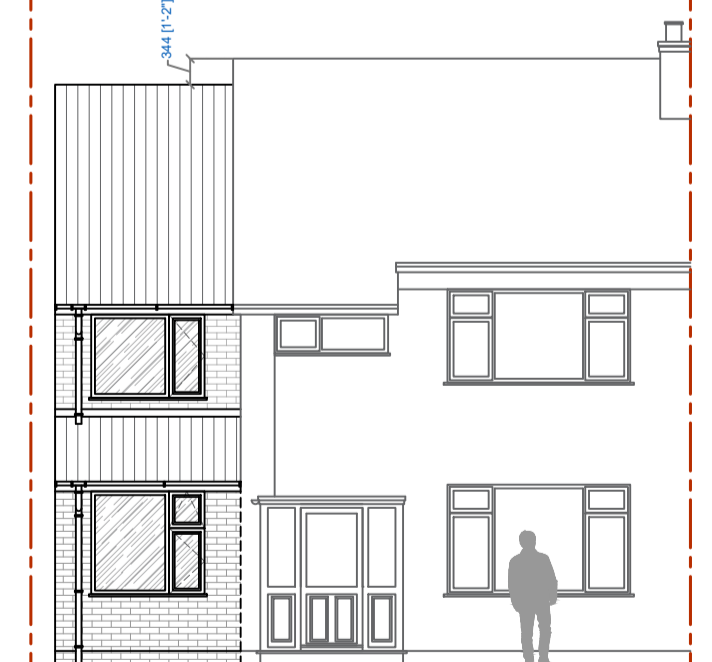

PROPOSED FRONT ELEVATION
SCALE 1:100



EX.BLOCK PLAN

1:500



PRO.BLOCK PLAN

1:500



The Vicarage
1 Wood Hill
Leicester
LE5 3JB
T- 0116 319 3870
E - info@masterplandesign.co.uk

DRAWN BY:
ME
SCALE:
as per plan
@ A1
DATE:
06.11.2023
JOB NO:
00938
DRG NO:
MPD- PL-00938D

CLIENT:
MR. A ISSA
71 TURNER RISE,
OADBY, LEICESTER,
LE2 5SH
PROJECT:
- DOUBLE STOREY SIDE EXTENSION

JOB:
PLANNING APPLICATION

SHEET TITLE:
- EXISTING & PROPOSED PLANS AND ELEVATIONS
- LOCATION PLAN

NOTES:

- Do not scale. Plotted dimensions are to be undertaken as current information. All dimensions are to be checked and confirmed on site prior to any works undertaken by the contractor. Any discrepancies found to be immediately reported to the consultants, if in doubt please ask.
- Masterplan Design Ltd have been employed solely for producing Planning / Standard Building Regulation drawings for this project, and will not be held liable for any works conducted on site or elsewhere. Any further services from Masterplan Design Ltd would need to be agreed in writing.
- COPYRIGHT
This drawing is the copyright of Masterplan Design Ltd and is intended for the sole use of the person named above. It cannot be reproduced without the permission of Masterplan Design Ltd.

REVISIONS

REV:	DESCRIPTION:	BY:	DATE:
D	AMENDED ISSUE	ME	06.11.2023
C	AMENDED ISSUE	ME	16.10.2023
B	AMENDED ISSUE	ME	07.09.2023
A	PLANNING ISSUE	ME	15.08.2023