



**Site Plan As Existing**  
1 : 200

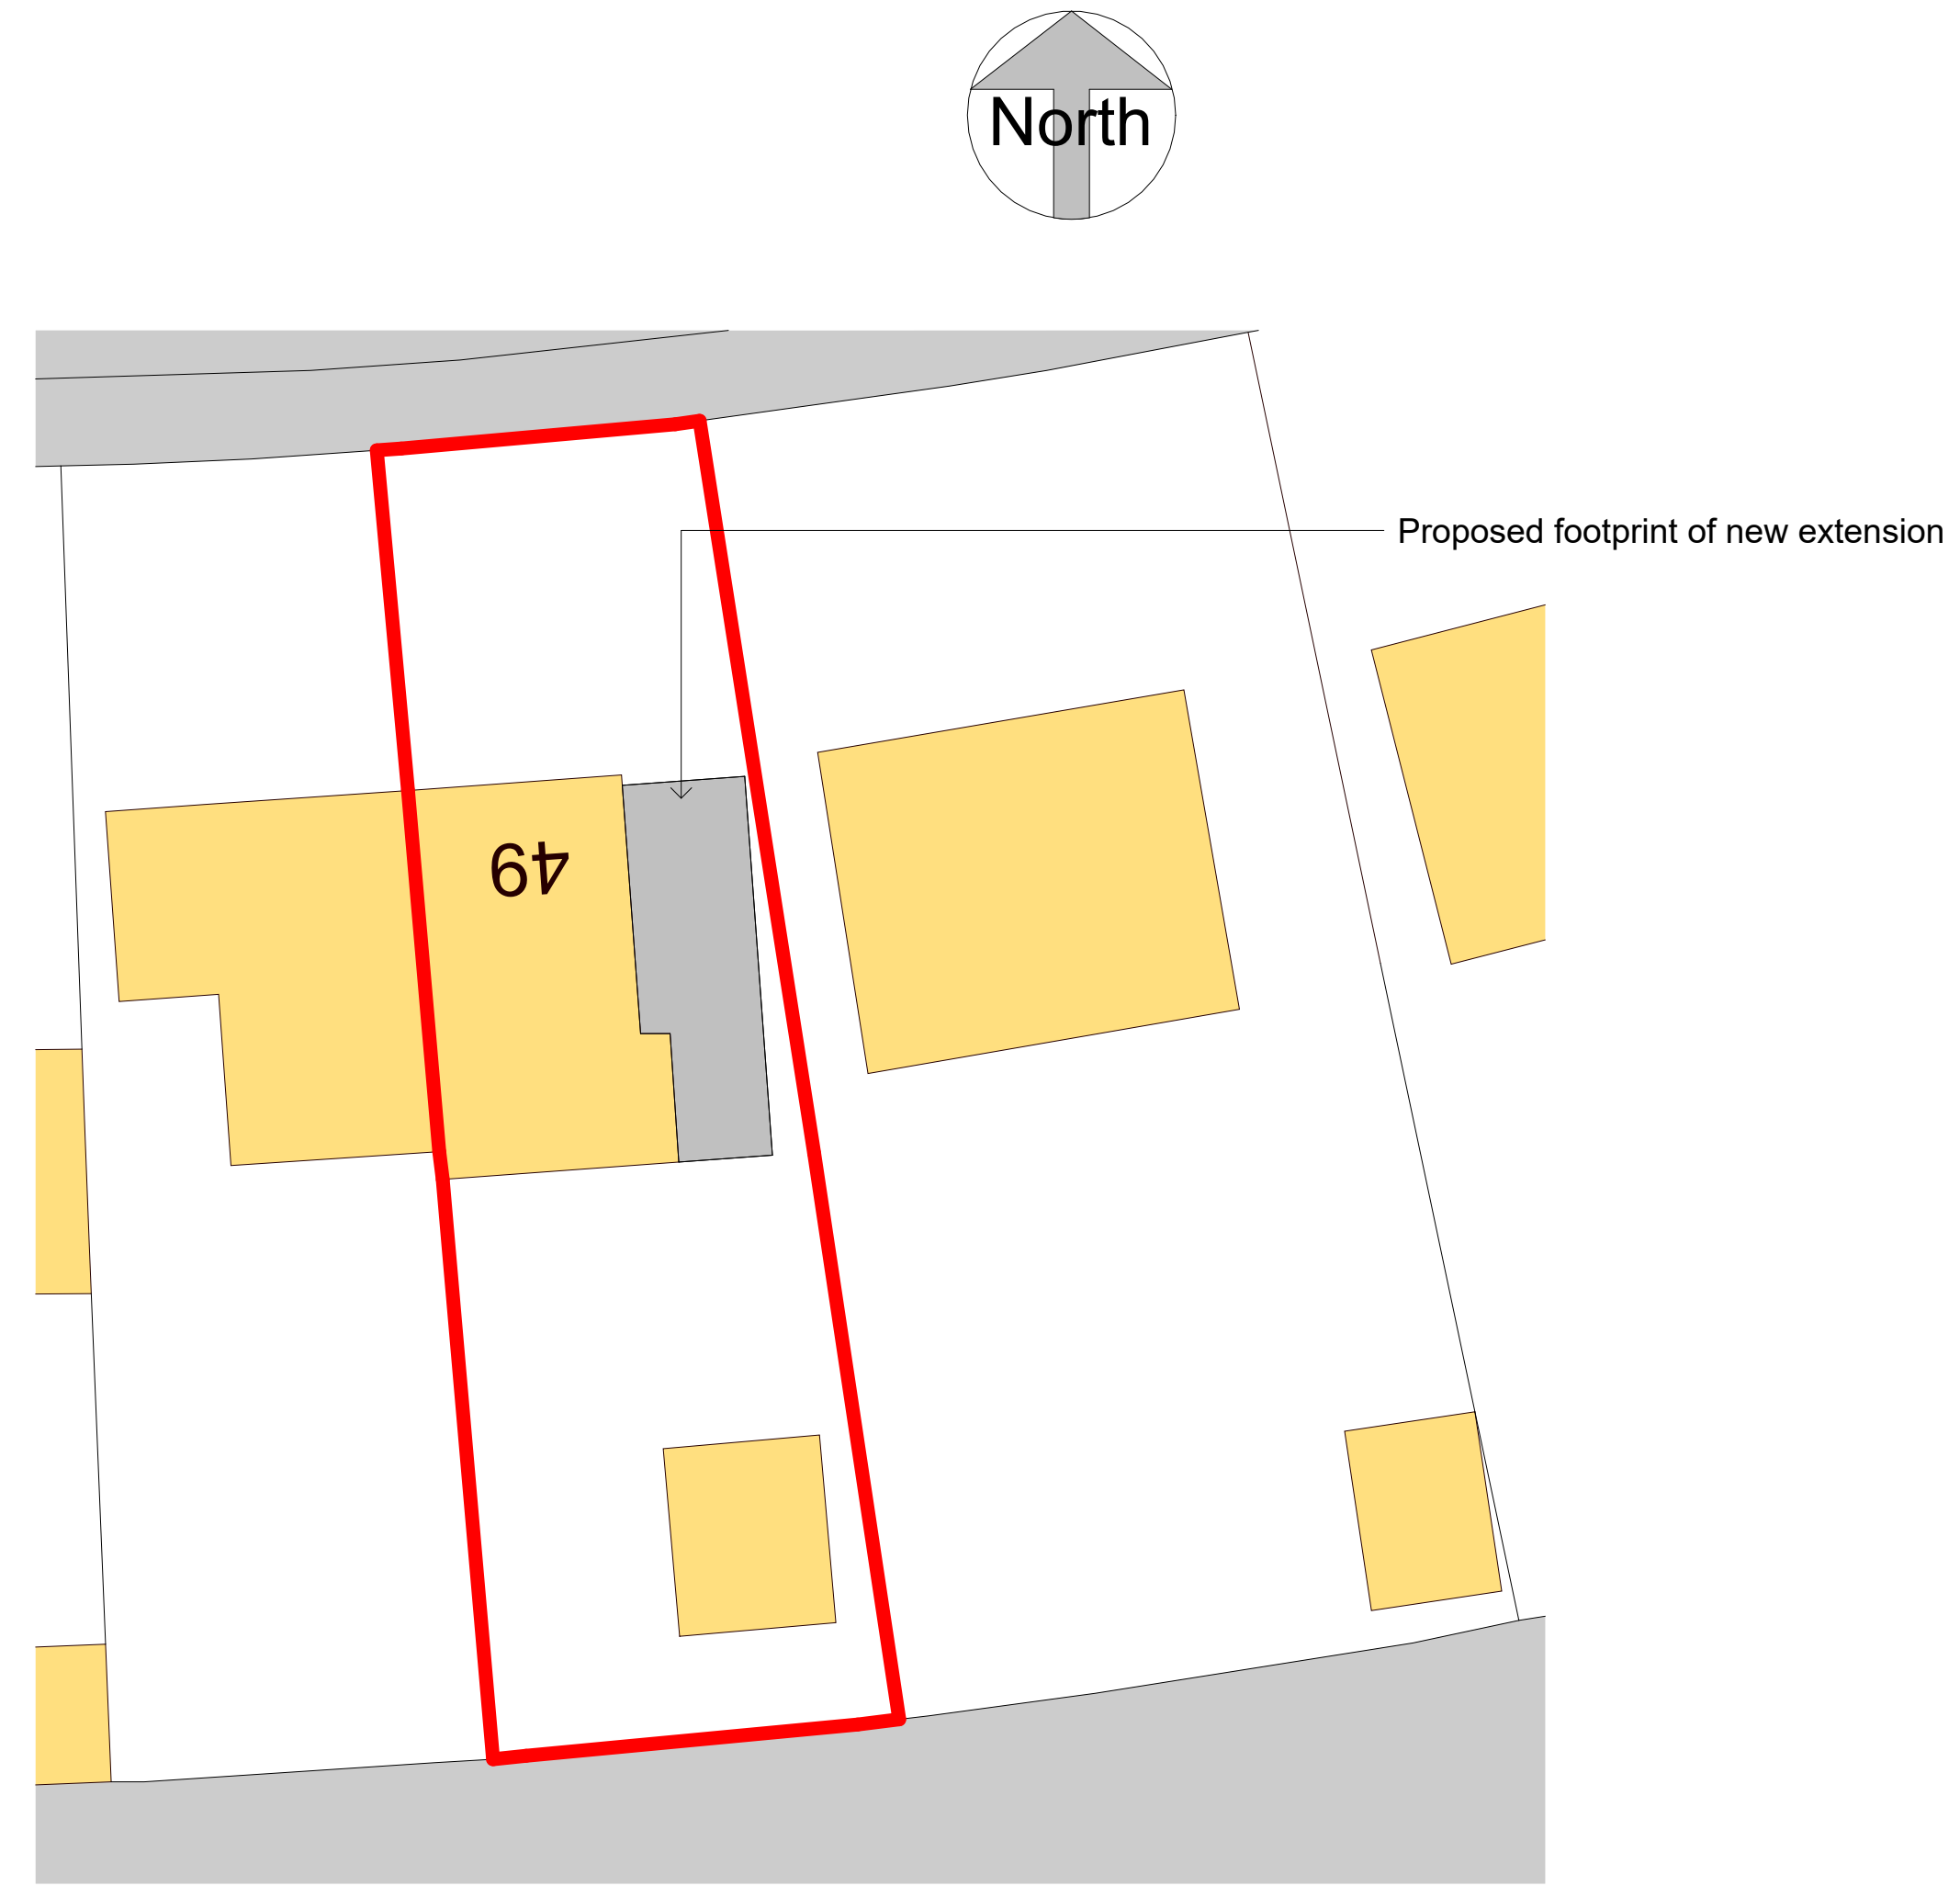

**Site Plan As Proposed**  
1 : 200

 

Rev	Description	Date

ISSUE  
Planning

ADDRESS  
49 Newtyle Road, Paisley

PROJECT  
Two-Storey Side Extension & Single-Storey Rear Extension

TITLE  
Site Plan As Existing & Proposed

CLIENT  
Mr Dow / Ms McKinlay

DRAWN BY ND	CHECKED BY ND	DATE 20.11.23
----------------	------------------	------------------

SCALE (@ A1) 1 : 200	PROJECT NUMBER 356
-------------------------	-----------------------

DRAWING NUMBER (P) 05	REV
--------------------------	-----