
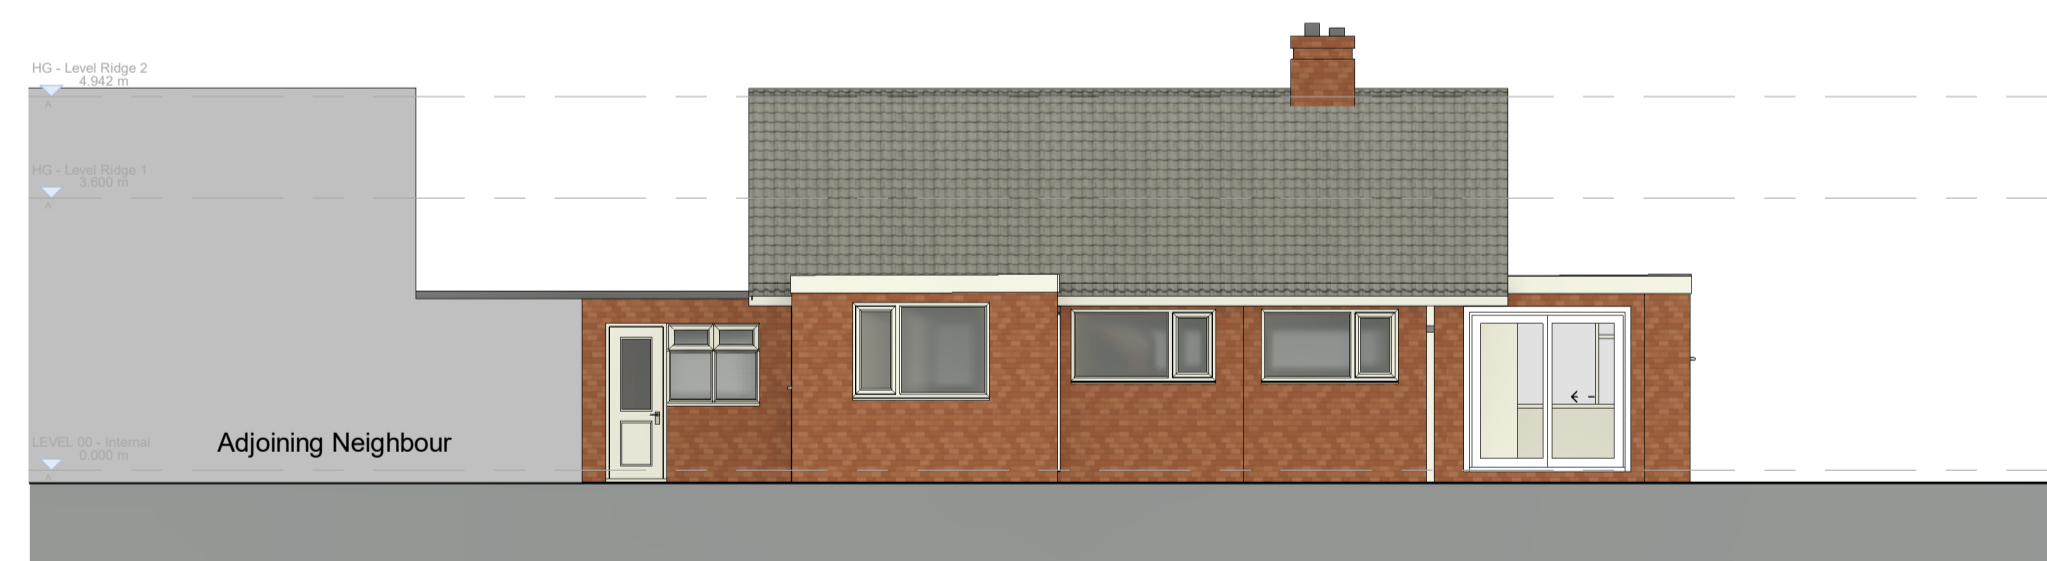


1. Existing Ground Floor  
1 : 50

5. Existing External View

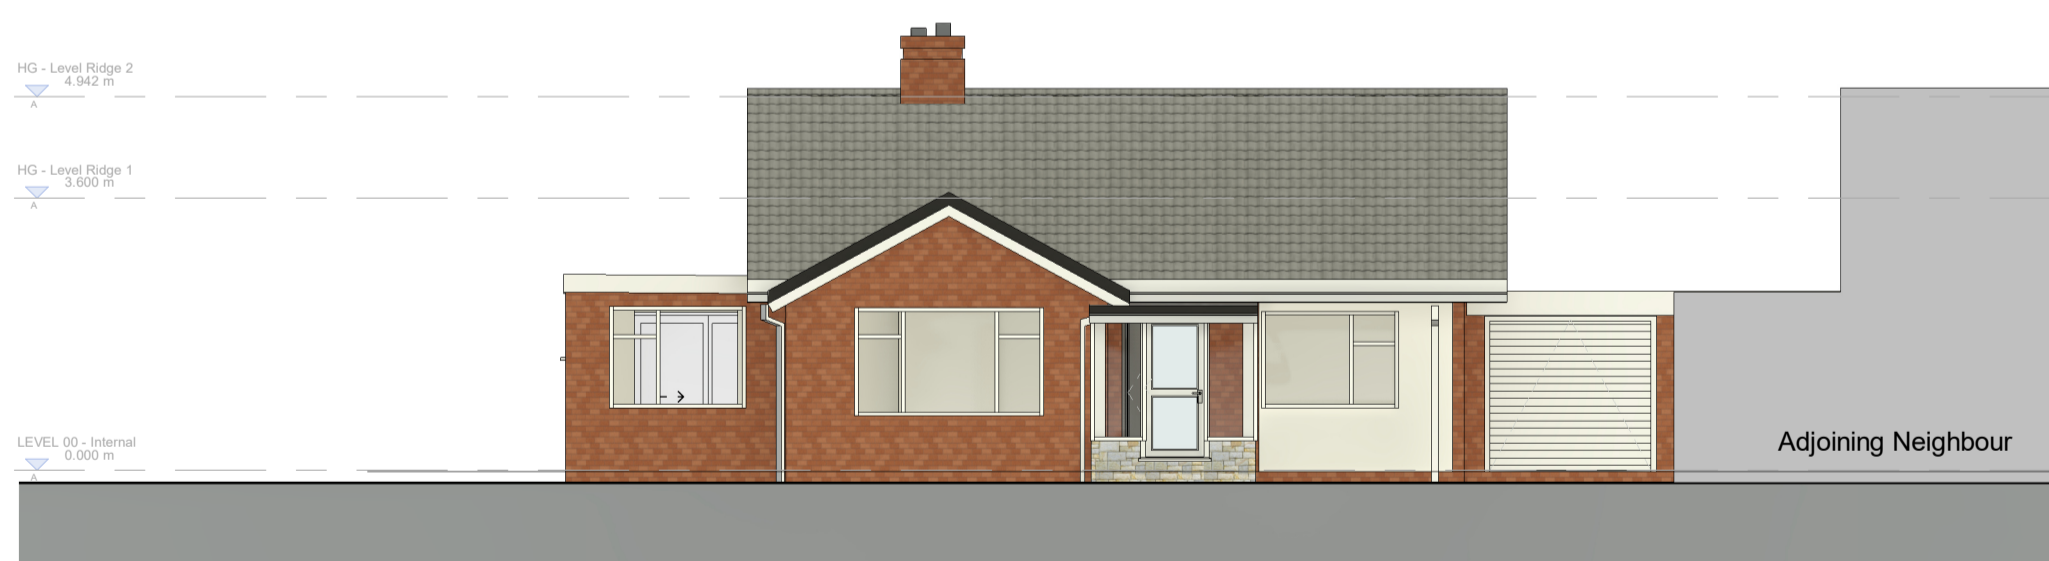

2. Existing Front Elevation  
1 : 100

3. Existing Rear Elevation  
1 : 100

4. Existing Side Elevation  
1 : 100

SCALE 1 : 50  
0 1 2 3

SCALE 1 : 100  
0 2 4 6

Rev	Description	Date
original by	FW	11/14/23
client name	Gilchrists	
project	Beech Drive Formby Liverpool	
drawing	Existing Scheme	
computer file	C:\Users\edim.white\OneDrive - GILLING DODD ARCHITECTS\Desktop\FW\FW\PP\023115 - HG - Model-R022.rvt	plot date
project number	2023.001	scale
drawing number	GIL-FW-XX-XX-DR-A-PL-001	As indicated@A1
	rev	issue status
		PL