


1. Proposed Ground Floor
1 : 50



2. Proposed External View

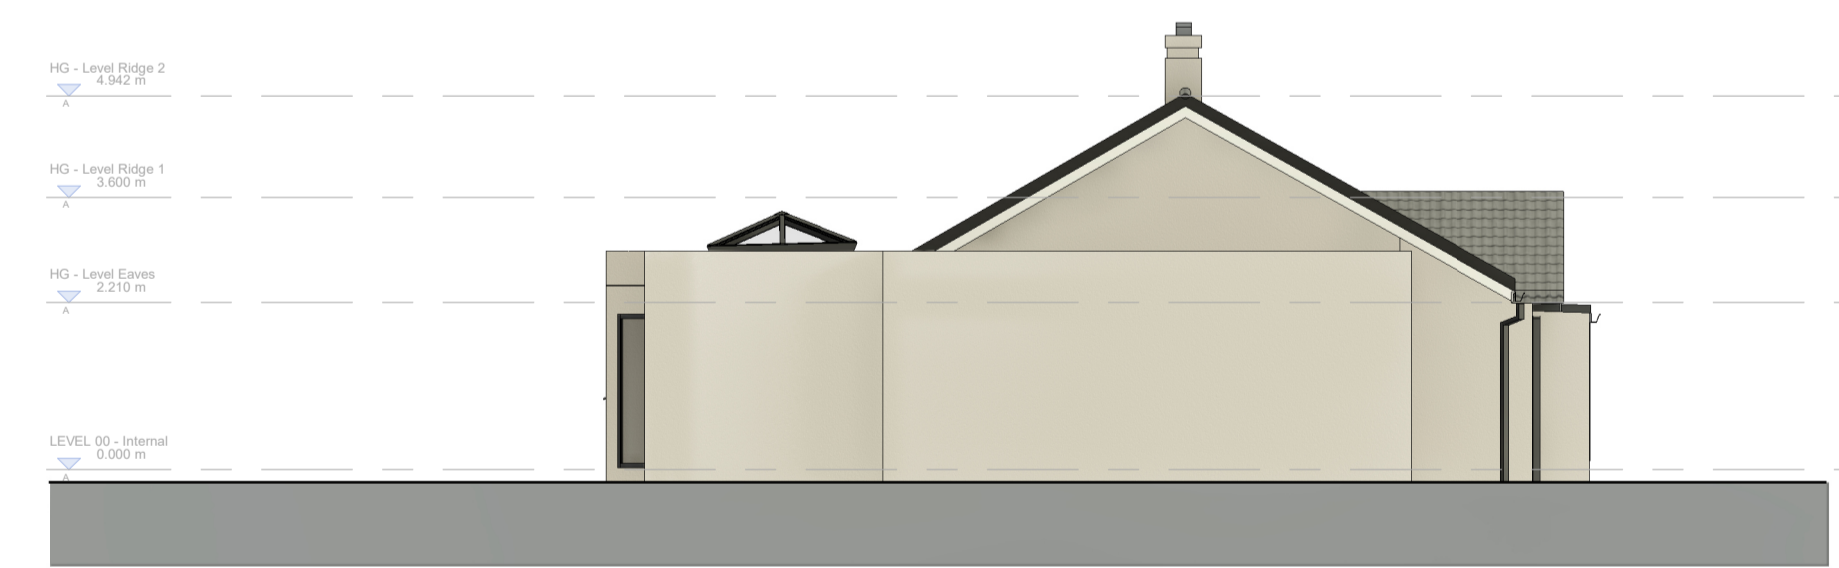

3. Proposed Front Elevation
1 : 100

4. Proposed Rear Elevation
1 : 100

5. Proposed Side Elevation
1 : 100

  

Rev	Description	Date
original by	FW	15/11/23
client name	Gilchrists	
project	Beech Drive Formby Liverpool	
drawing	Proposed Scheme	
computer file	C:\Users\edim.ahle\OneDrive - GILLING DODD ARCHITECTS\Desktop\FW\FW\PP\023115 - HG - Model-R022.rvt	plot date
project number	2023.001	scale
drawing number	GIL-FW-XX-XX-DR-A-PL-002	As indicated@A1
	rev	issue status
		PL