




GROUND FLOOR PLAN

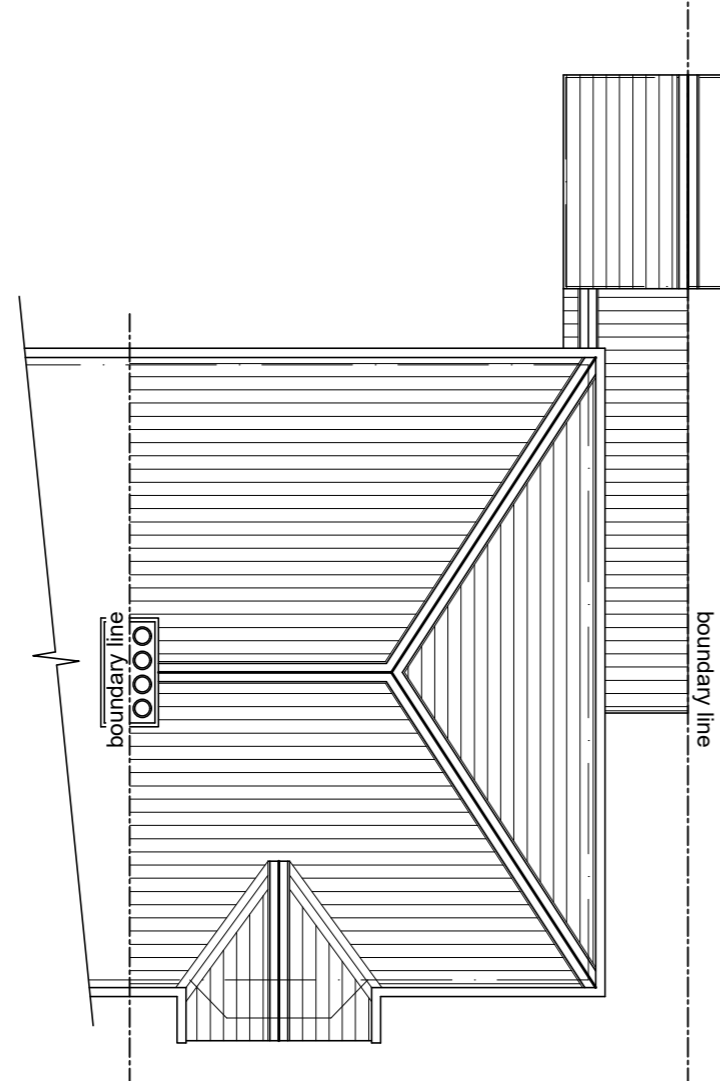


ROOF COVER PLAN

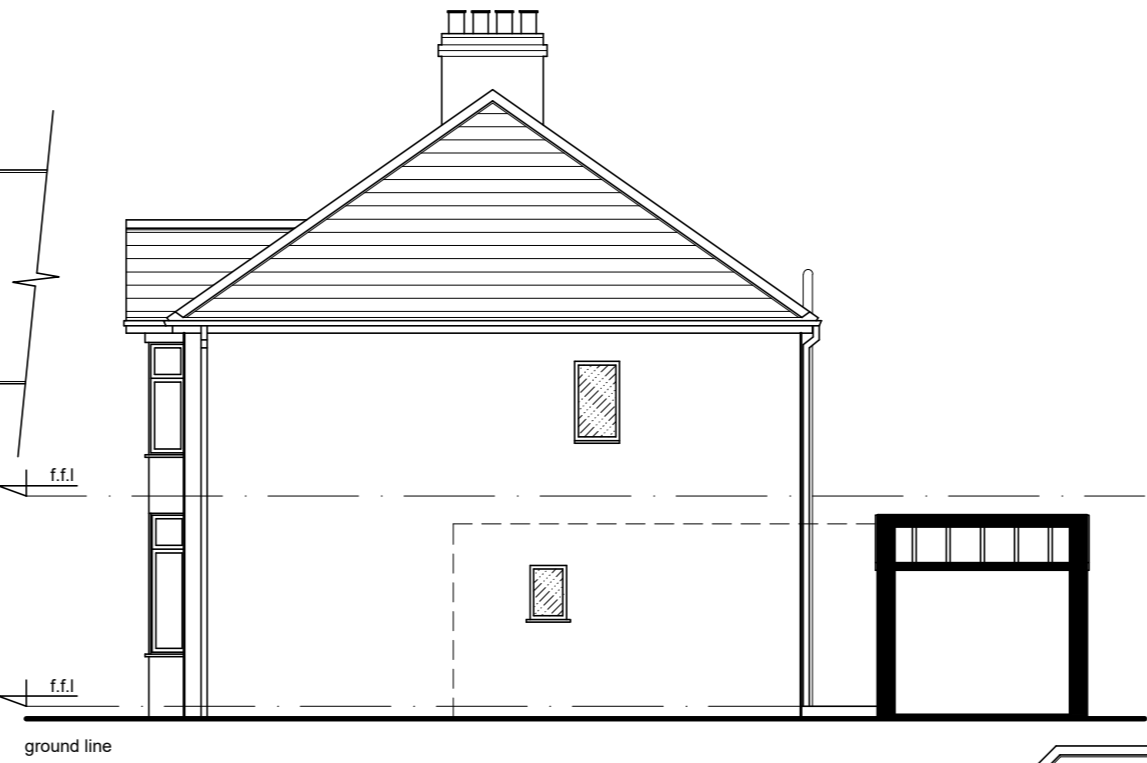

RIGHT SIDE ELEVATION

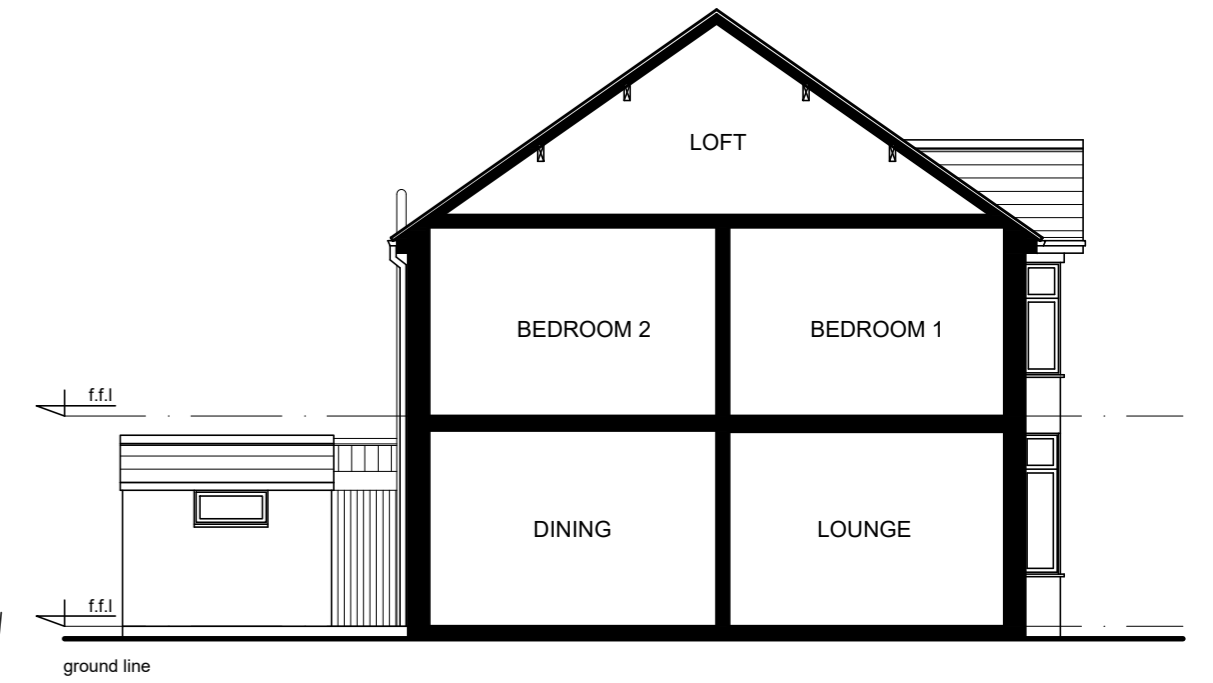


LEFT SIDE ELEVATION

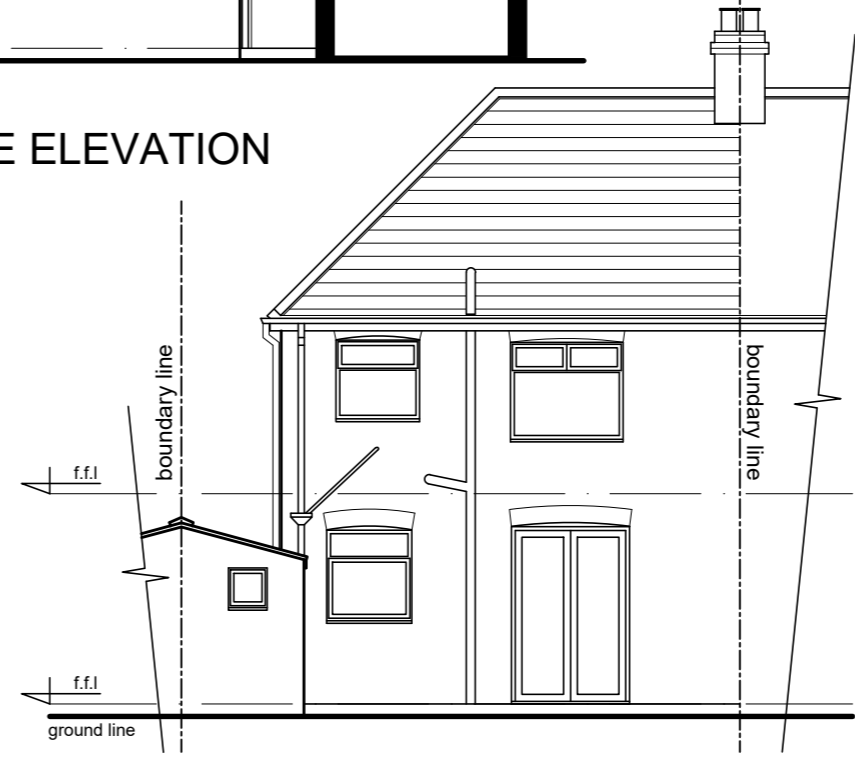


REAR ELEVATION

1:100 scale bar 0 1 2 3 4 5metres


EXISTING PLANS AND ELEVATIONS

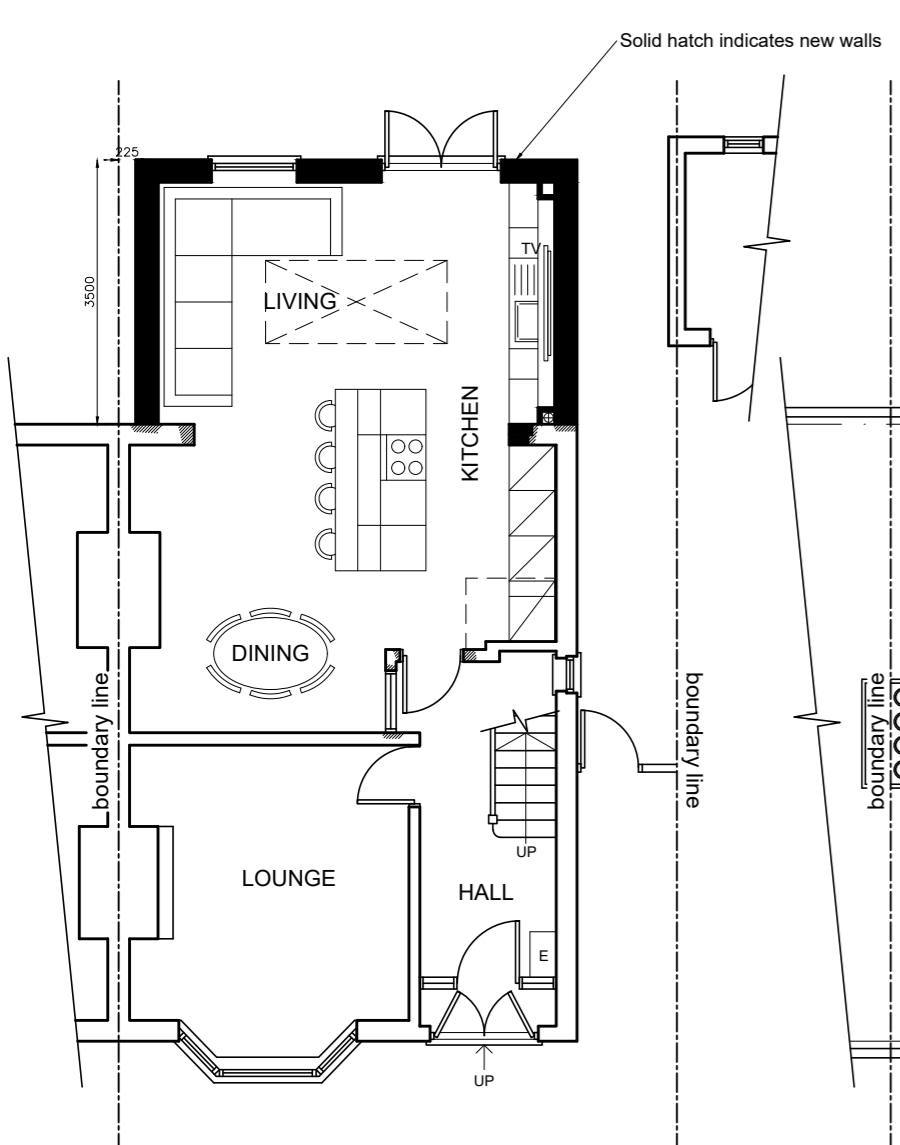


GROUND FLOOR PLAN

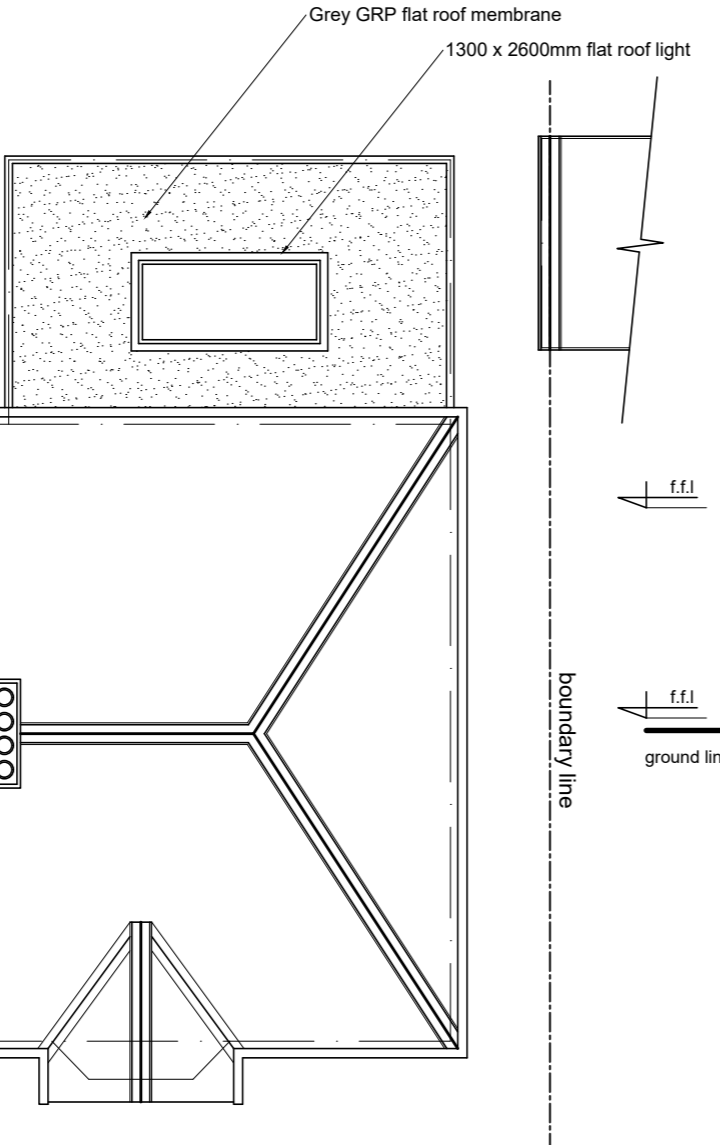


ROOF COVER PLAN

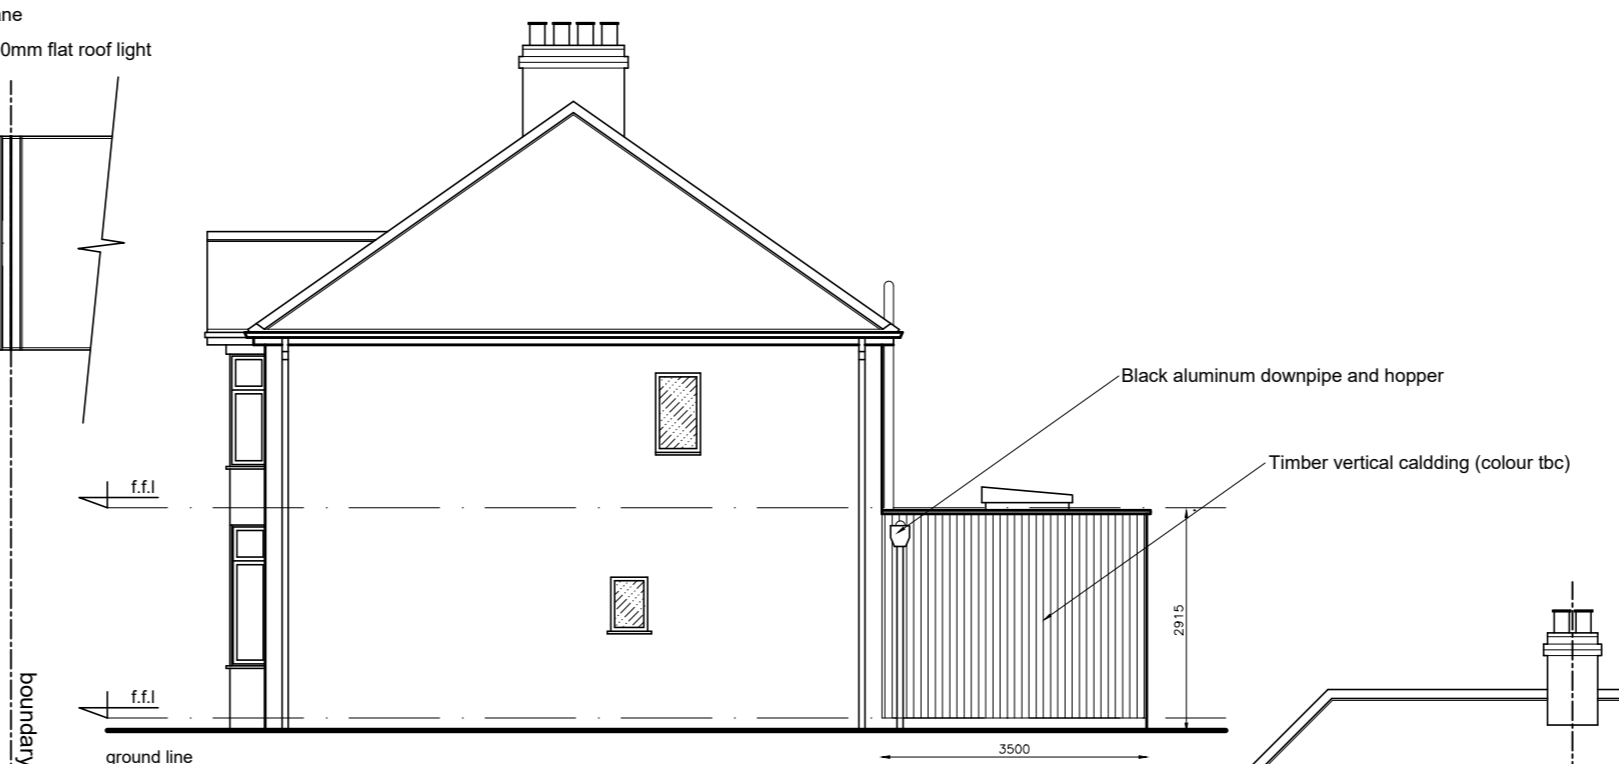

RIGHT SIDE ELEVATION

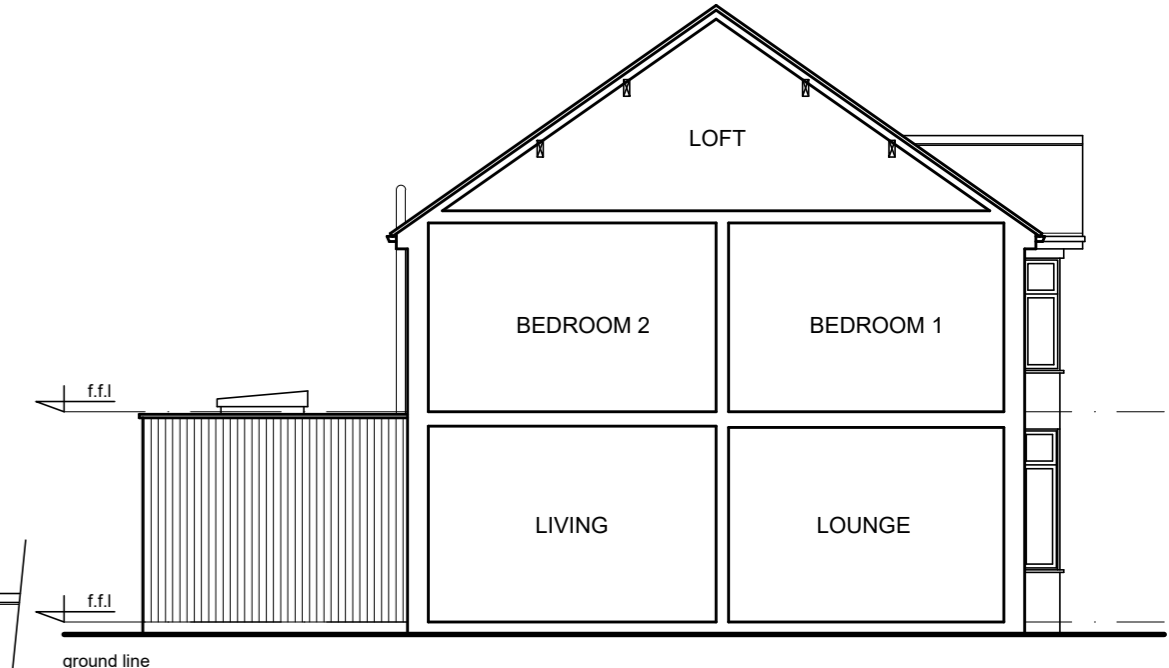

LEFT SIDE ELEVATION

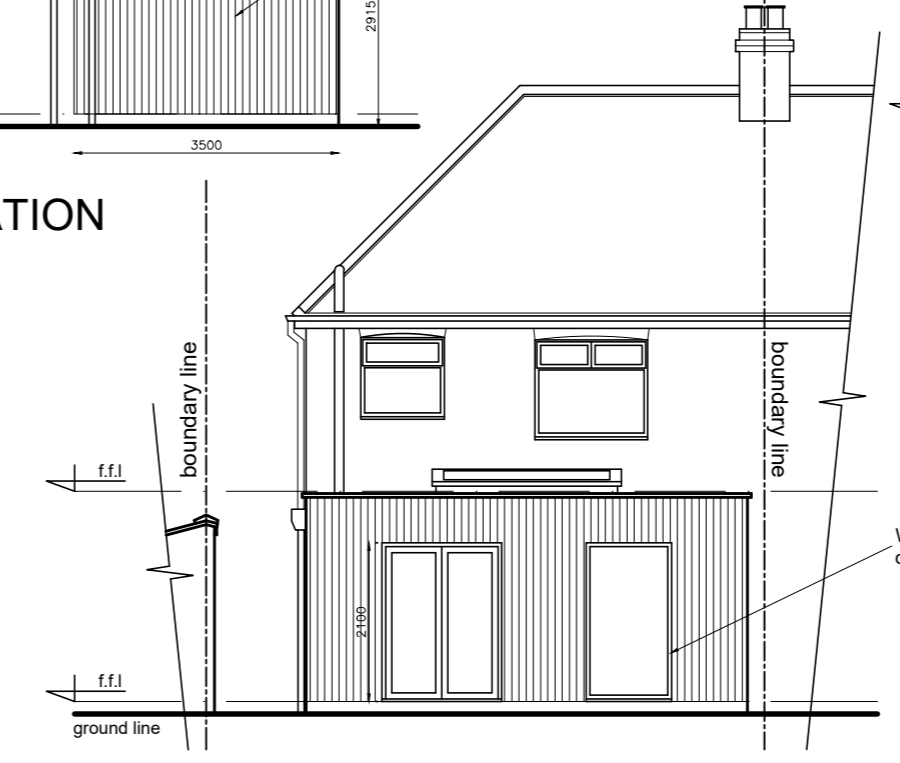

REAR ELEVATION

1:100 scale bar 0 1 2 3 4 5metres

PROPOSED PLANS AND ELEVATIONS

<h2>RJG</h2> <p>Architecture LTD For All Your Architectural Design Requirements</p>	Project 34 Rosebery Avenue Waterloo Liverpool	
	Dwg Title Existing and Proposed Plans and Elevations	
Tel : 07832 341 644 e-mail: info@rjgarchitecture.co.uk	Dwg No 01631/SK/01	Rev
<small>1. Figure dimensions to be followed in preference to scale 2. All dimensions to be checked on site 3. This drawing remains the copyright of the architect and may not be copied without prior consent.</small>	Drawn by C.D	Scale @A2 1:100
		Date June '23