


REAR ELEVATION




**MATERIALS**

- WALLS: FACED BRICKWORK TO MATCH EXISTING
- ROOF: PLANK TRUS TO MATCH EXISTING
- DOORS & WINDOWS: PAINTED TO MATCH EXISTING

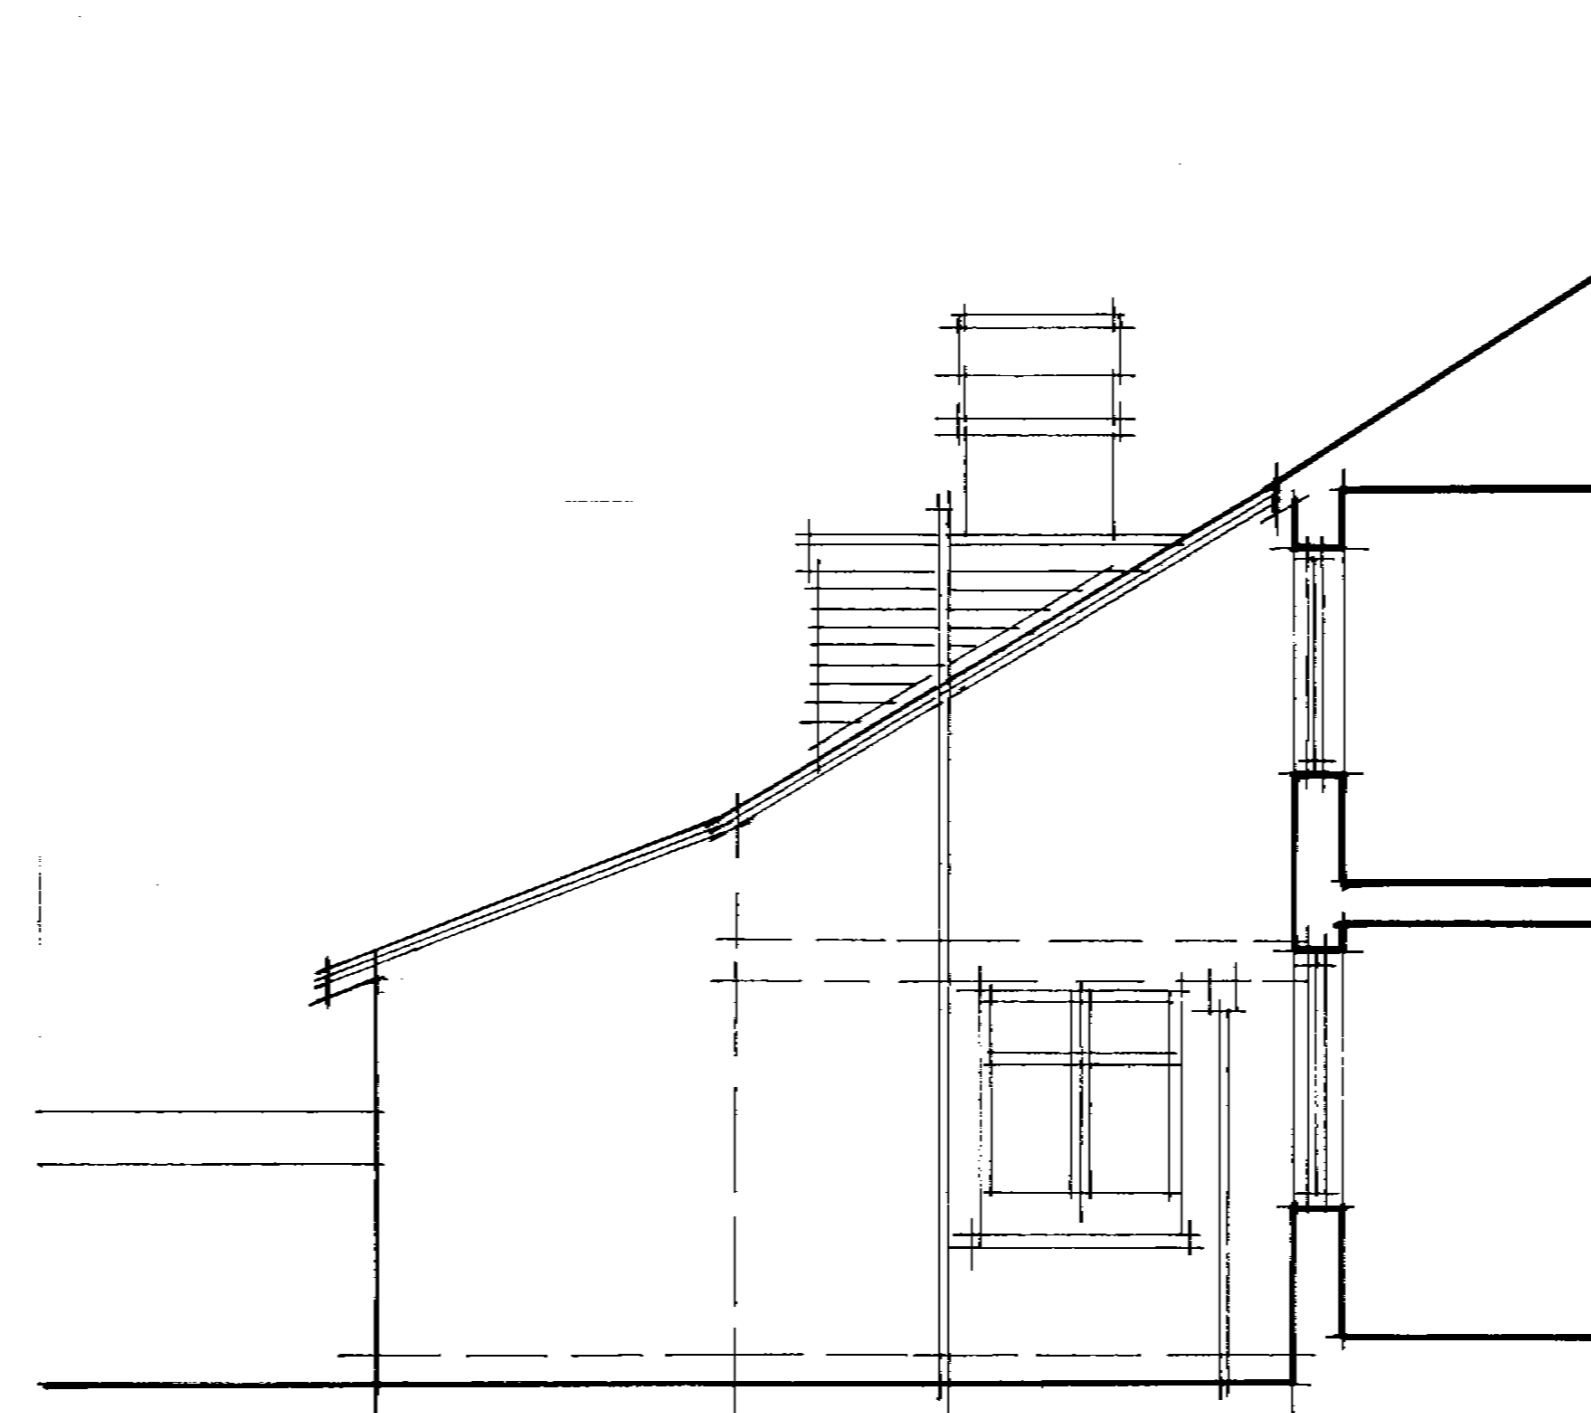


SIDE ELEVATION

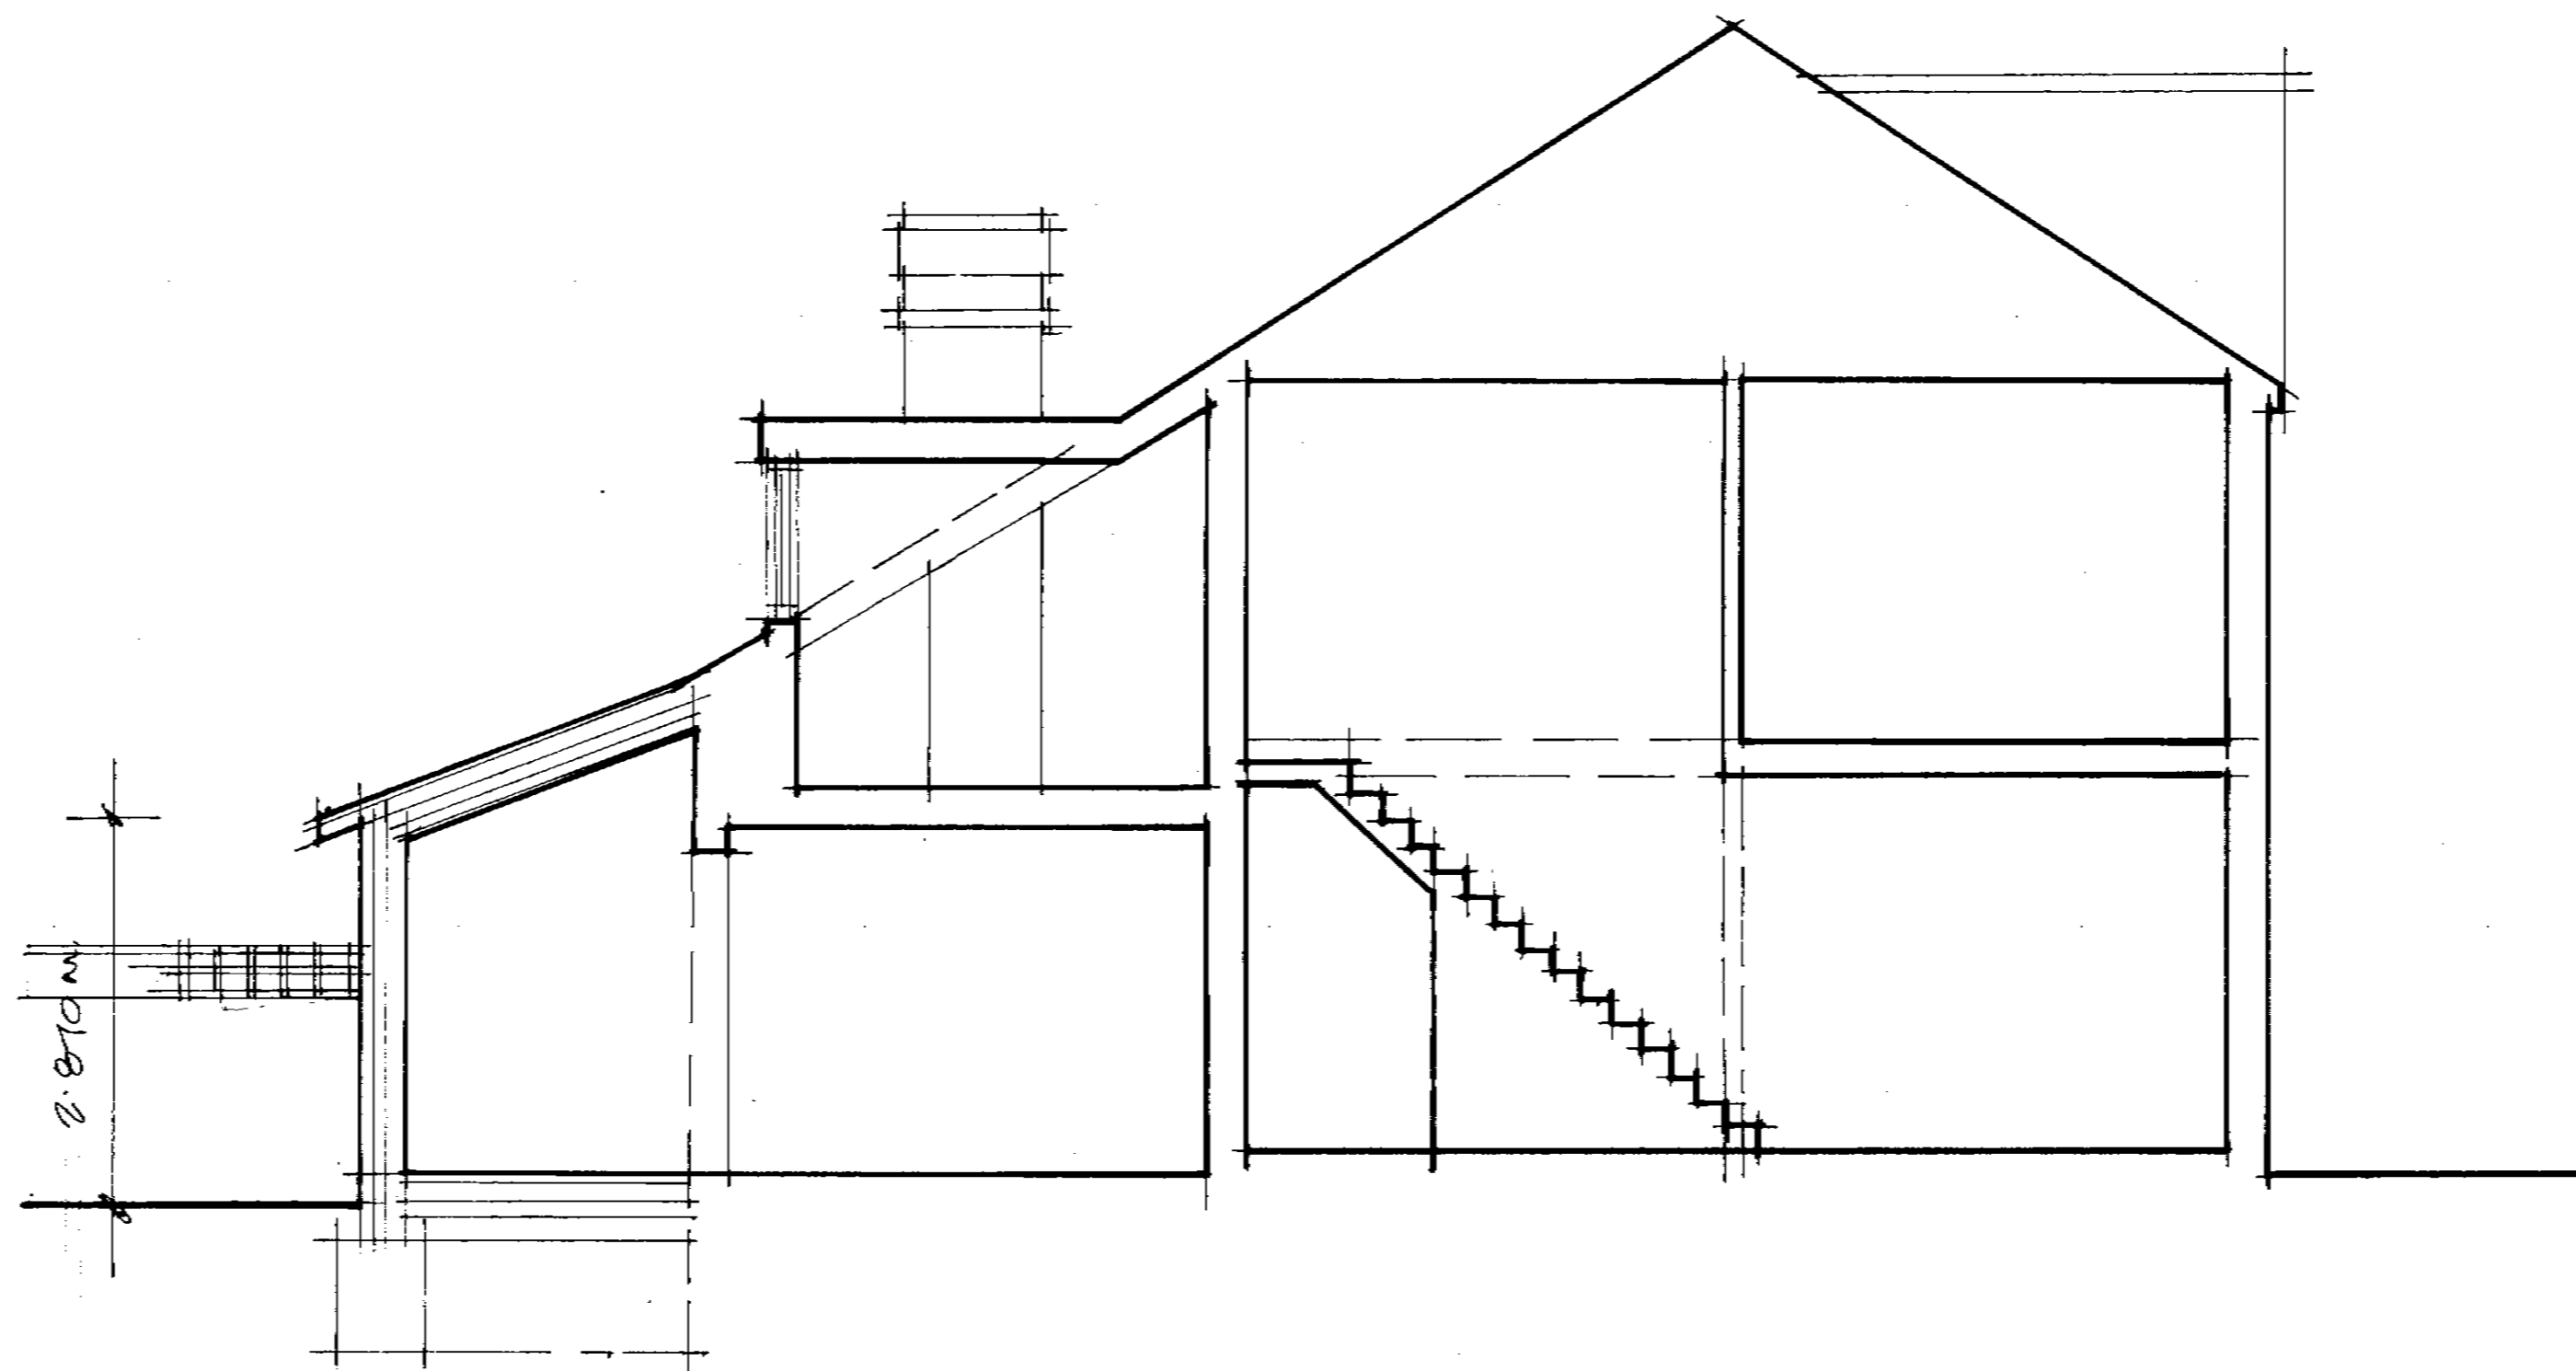

SECTION

DESCRIPTION	DATE	REV.

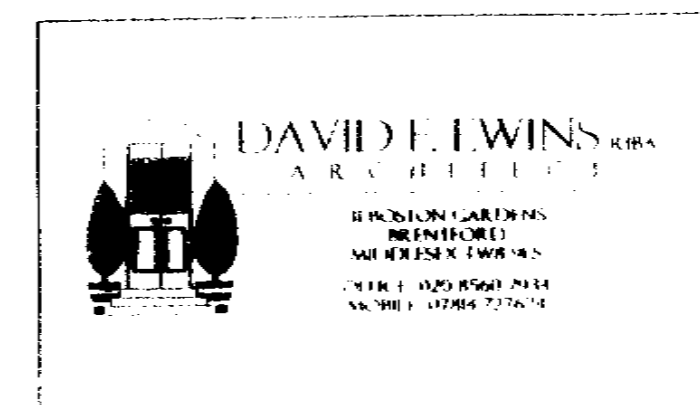

CLIENT

JOB  
6 BRUNNER ROAD  
EALING W5

DRAWING TITLE  
PROPOSED EXTENSION  
elevations and section

DATE 2008	DRAWN DE
SCALE 1:50 & AS SH	

JOB No	DRAWING No	REVISION
1861	05	