




GROUND FLOOR PLAN

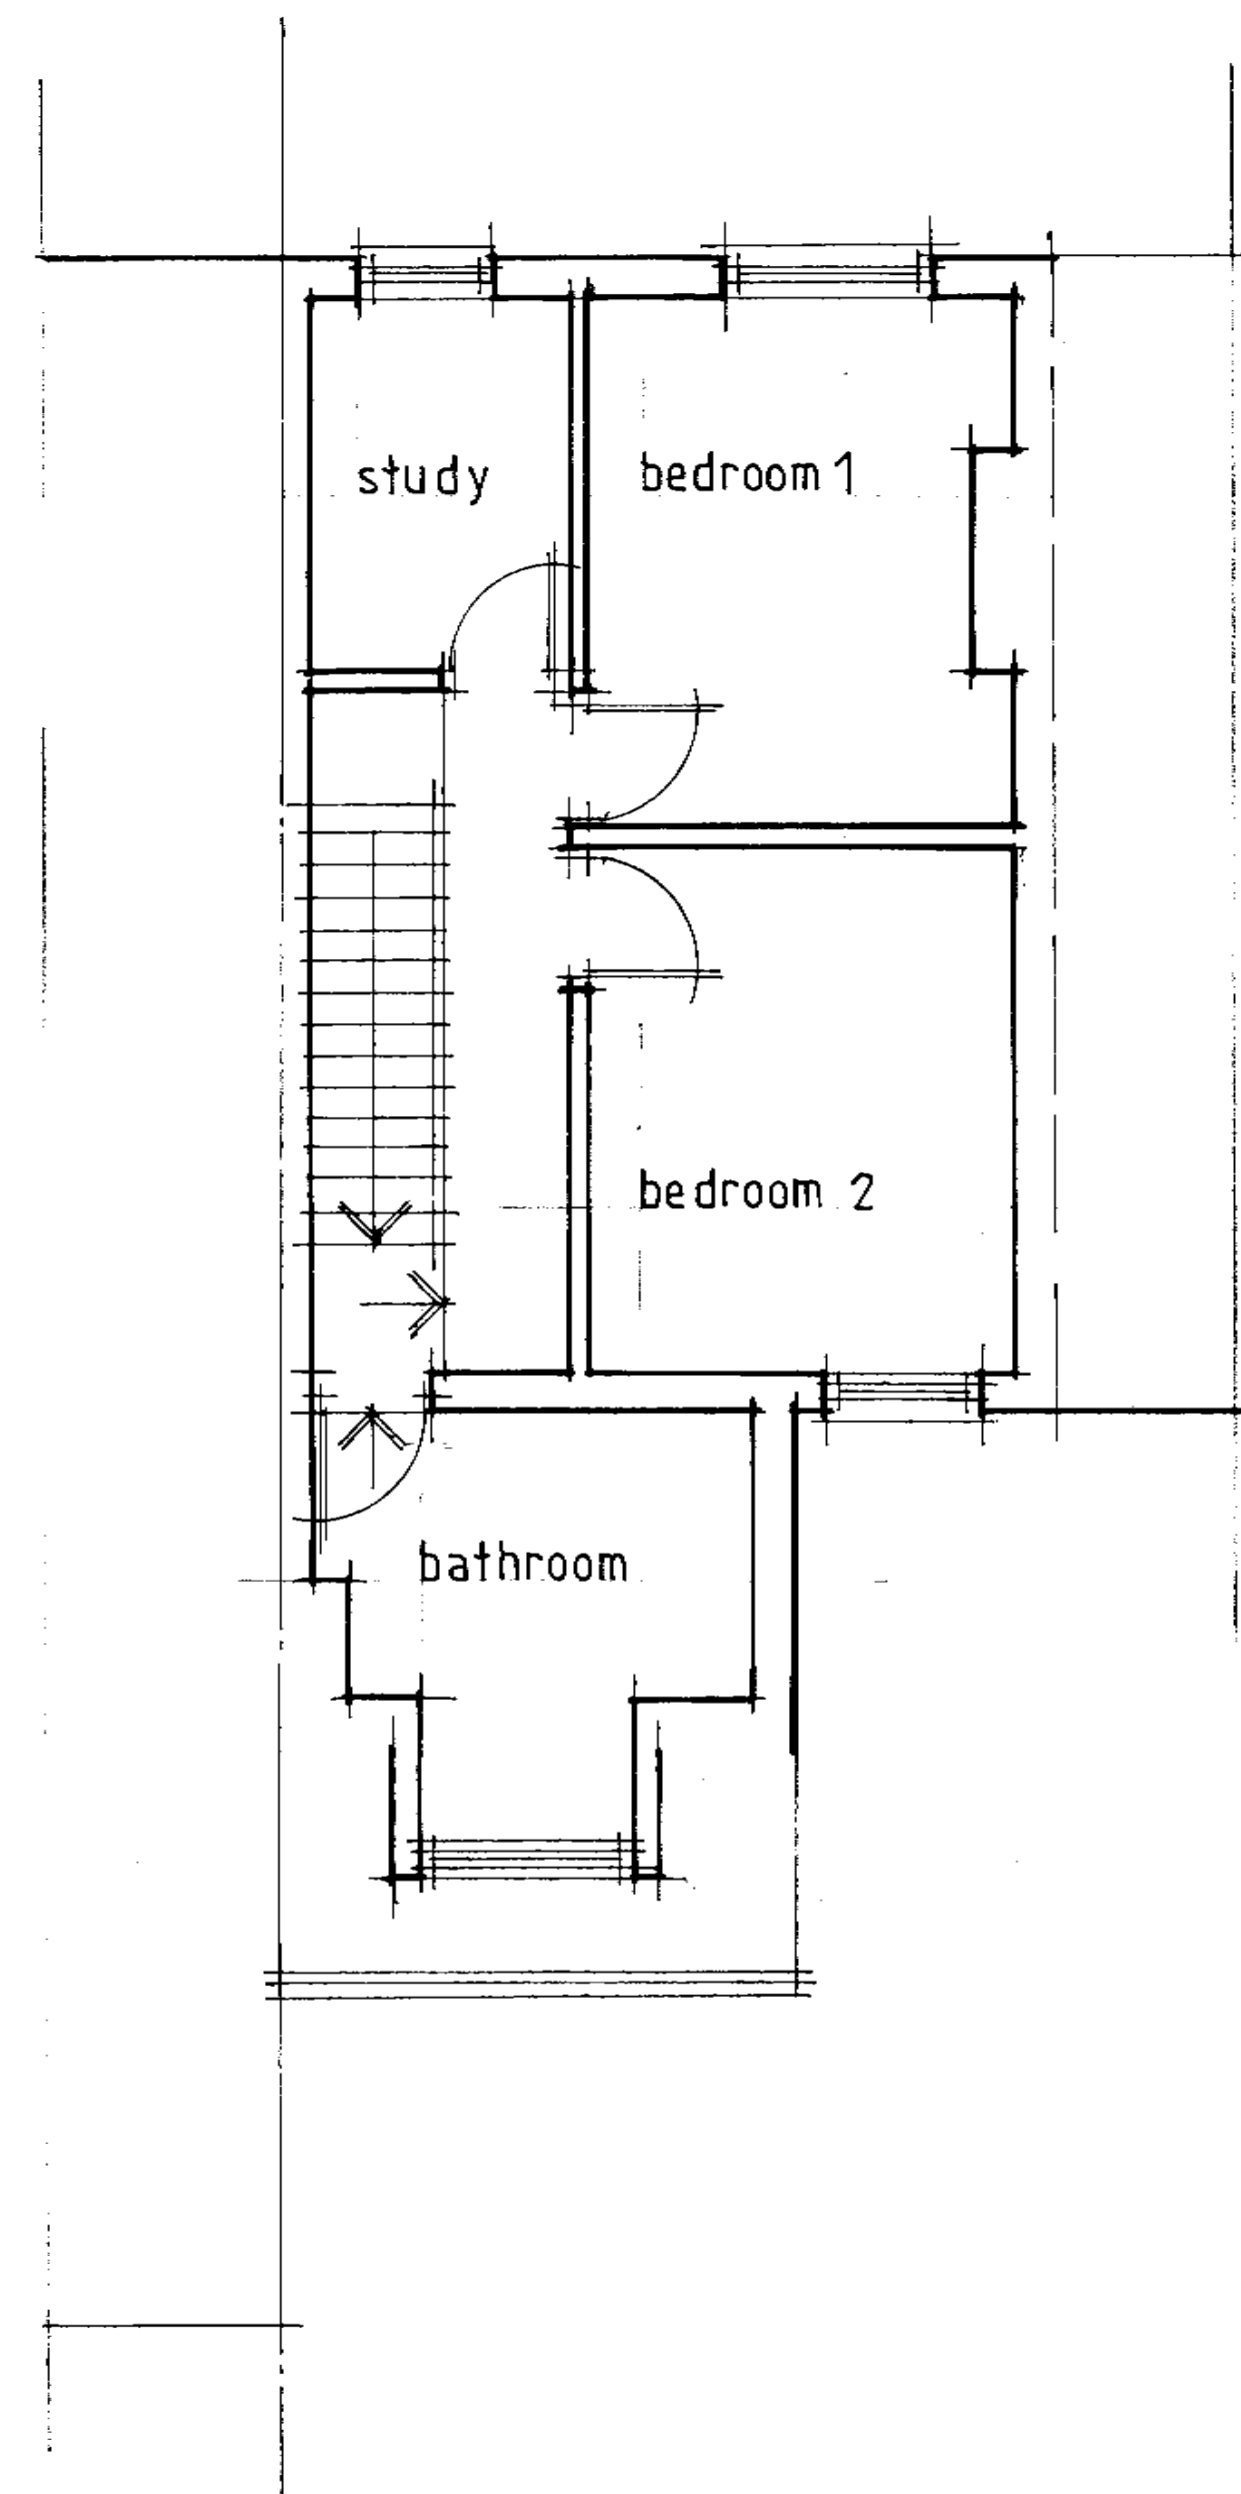

FIRST FLOOR PLAN

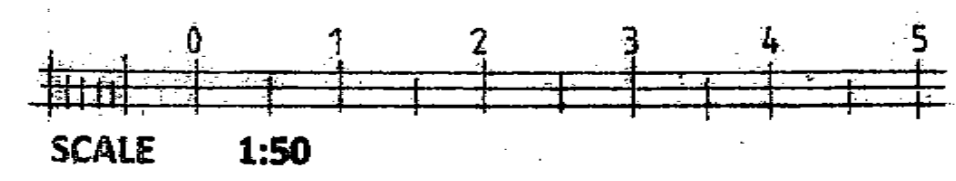

| DESCRIPTION | DATE | REV |
|-------------|------|-----|
|             |      |     |

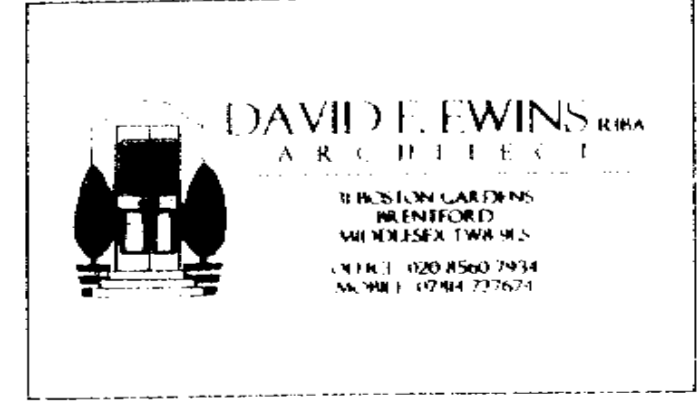

CLIENT

JOB  
6 BRUNNER ROAD  
EALING W5

DRAWING TITLE  
AS EXISTING  
floor plans

|                         |             |
|-------------------------|-------------|
| DATE<br>OCTOBER<br>2007 | DRAWN<br>DE |
| SCALE<br>1:50 @ A4      |             |

| JOB No | DRAWING No | REVISION |
|--------|------------|----------|
| 1861   | 01         |          |