



GROUND FLOOR PLAN

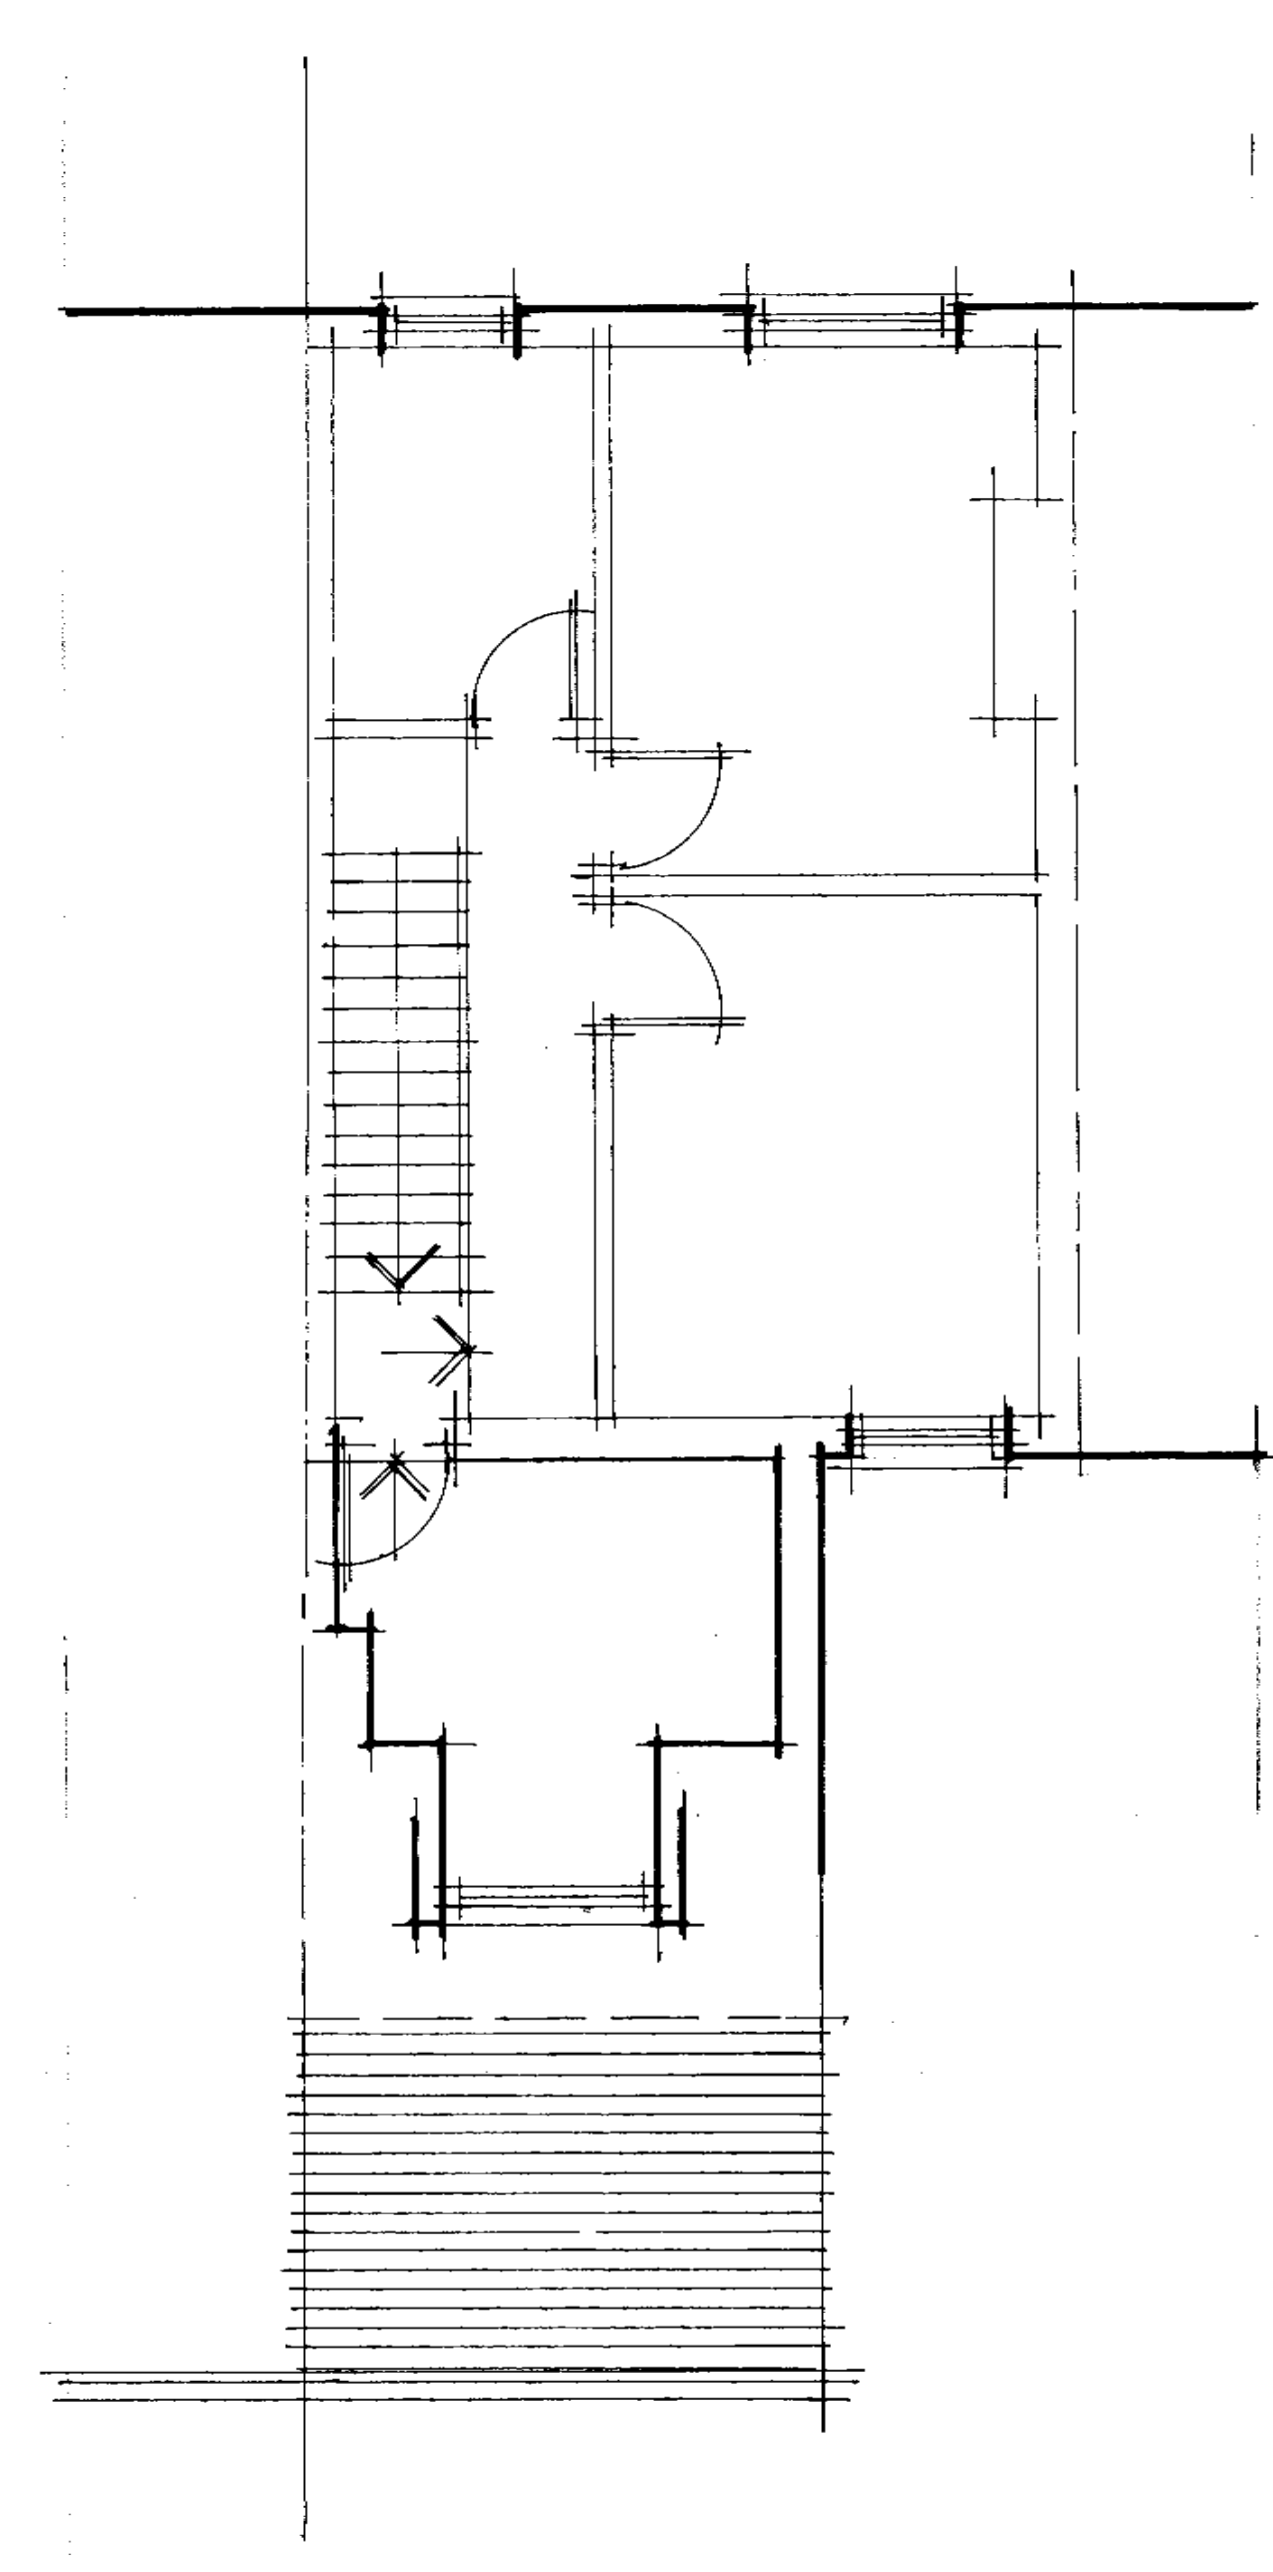

FIRST FLOOR PLAN



DESCRIPTION	DATE	REV

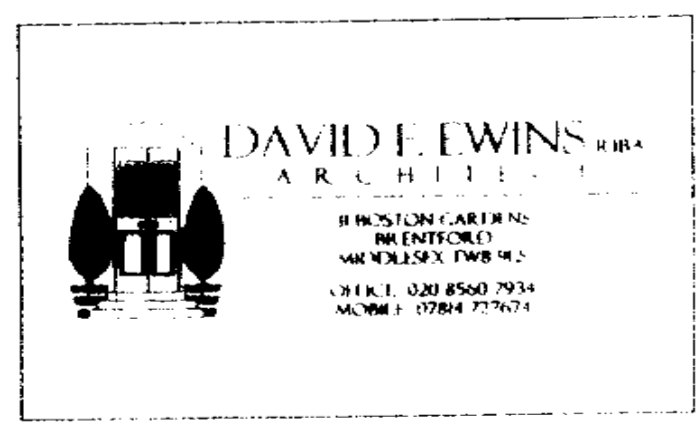

CLIENT

JOB
6 BRUNNER ROAD
EALING W5

DRAWING TITLE
PROPOSED EXTENSION
floor plans

DATE OCTOBER 2005	DRAWN DE
SCALE 1:50 @ A1	

JOB No 1861	DRAWING No 04	REVISION
----------------	------------------	----------