





REAR ELEVATION

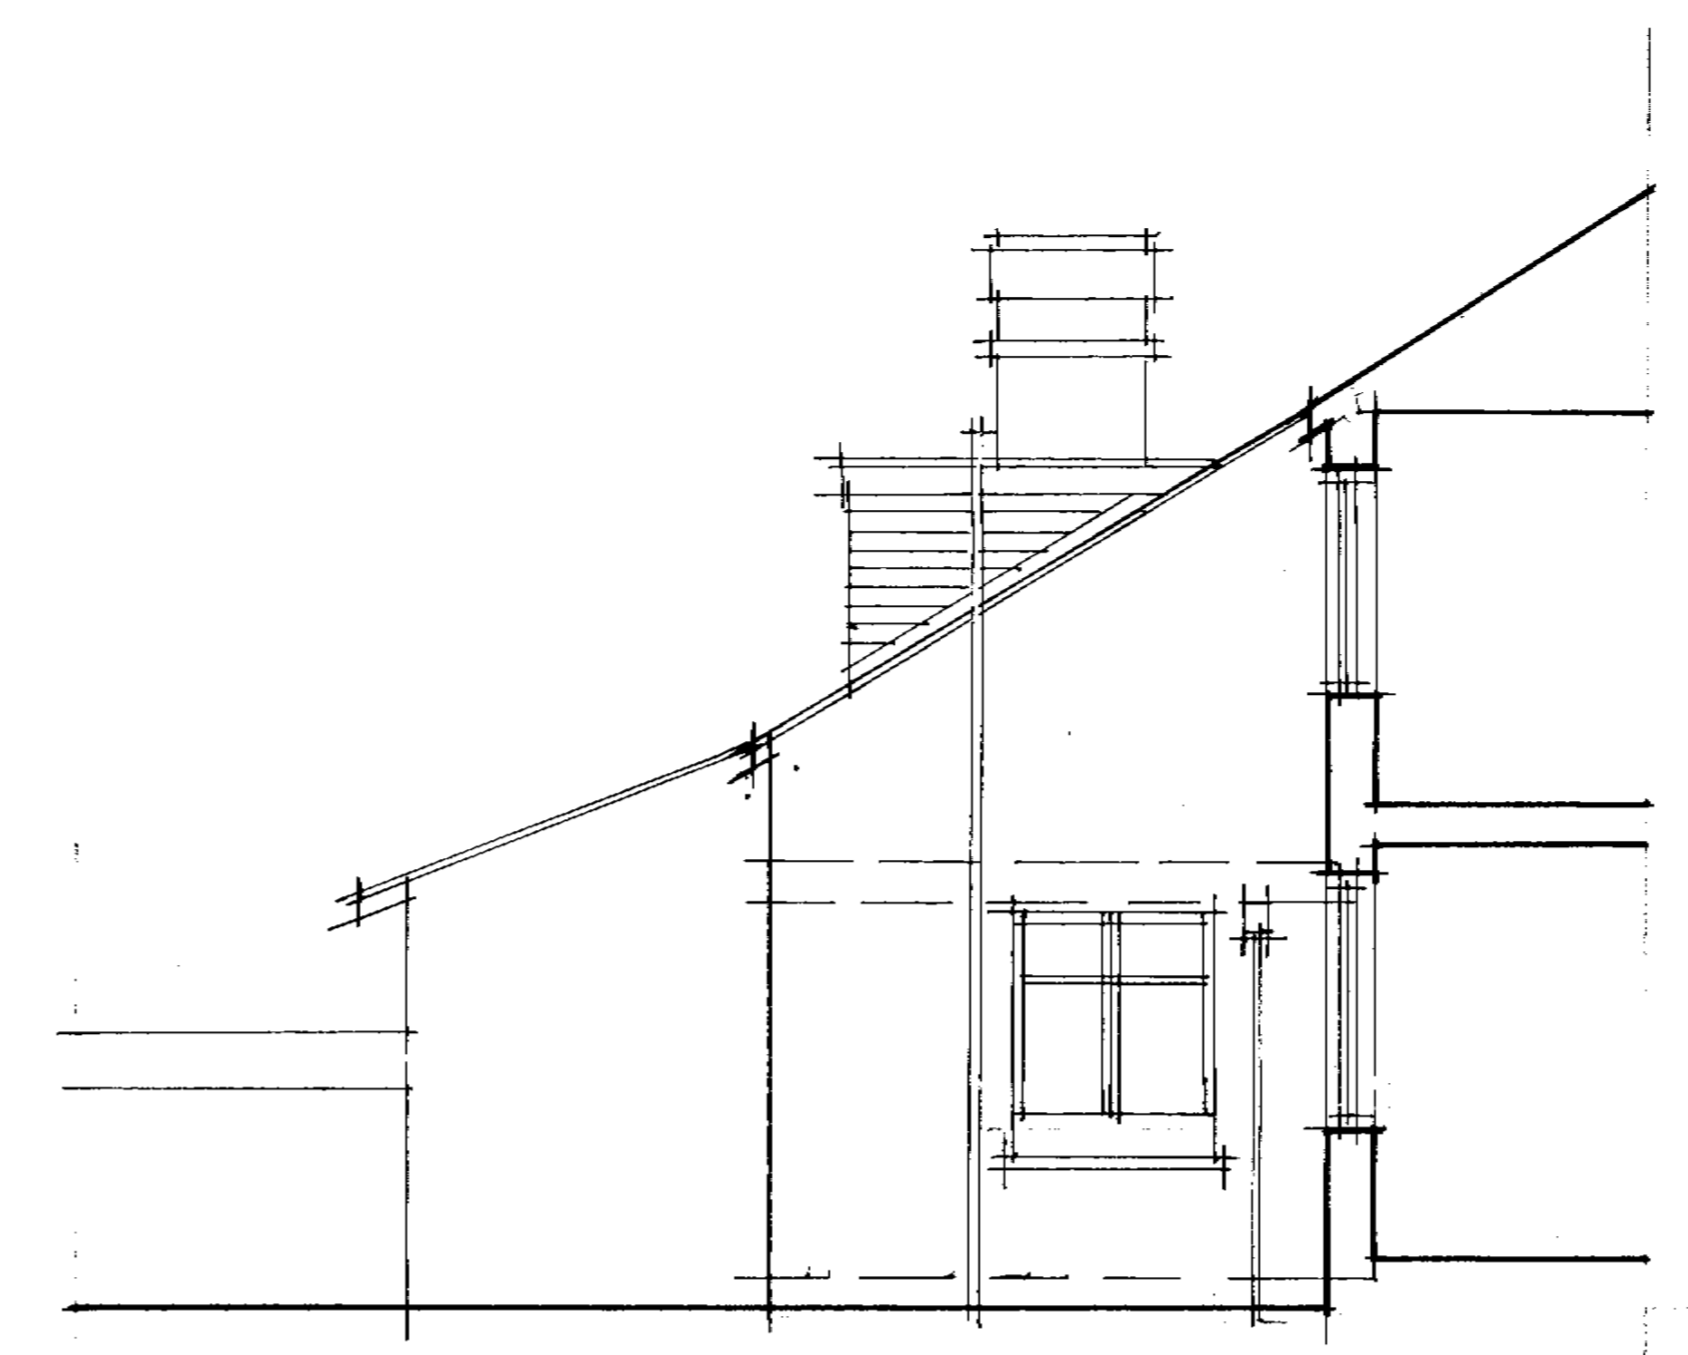


SIDE ELEVATION

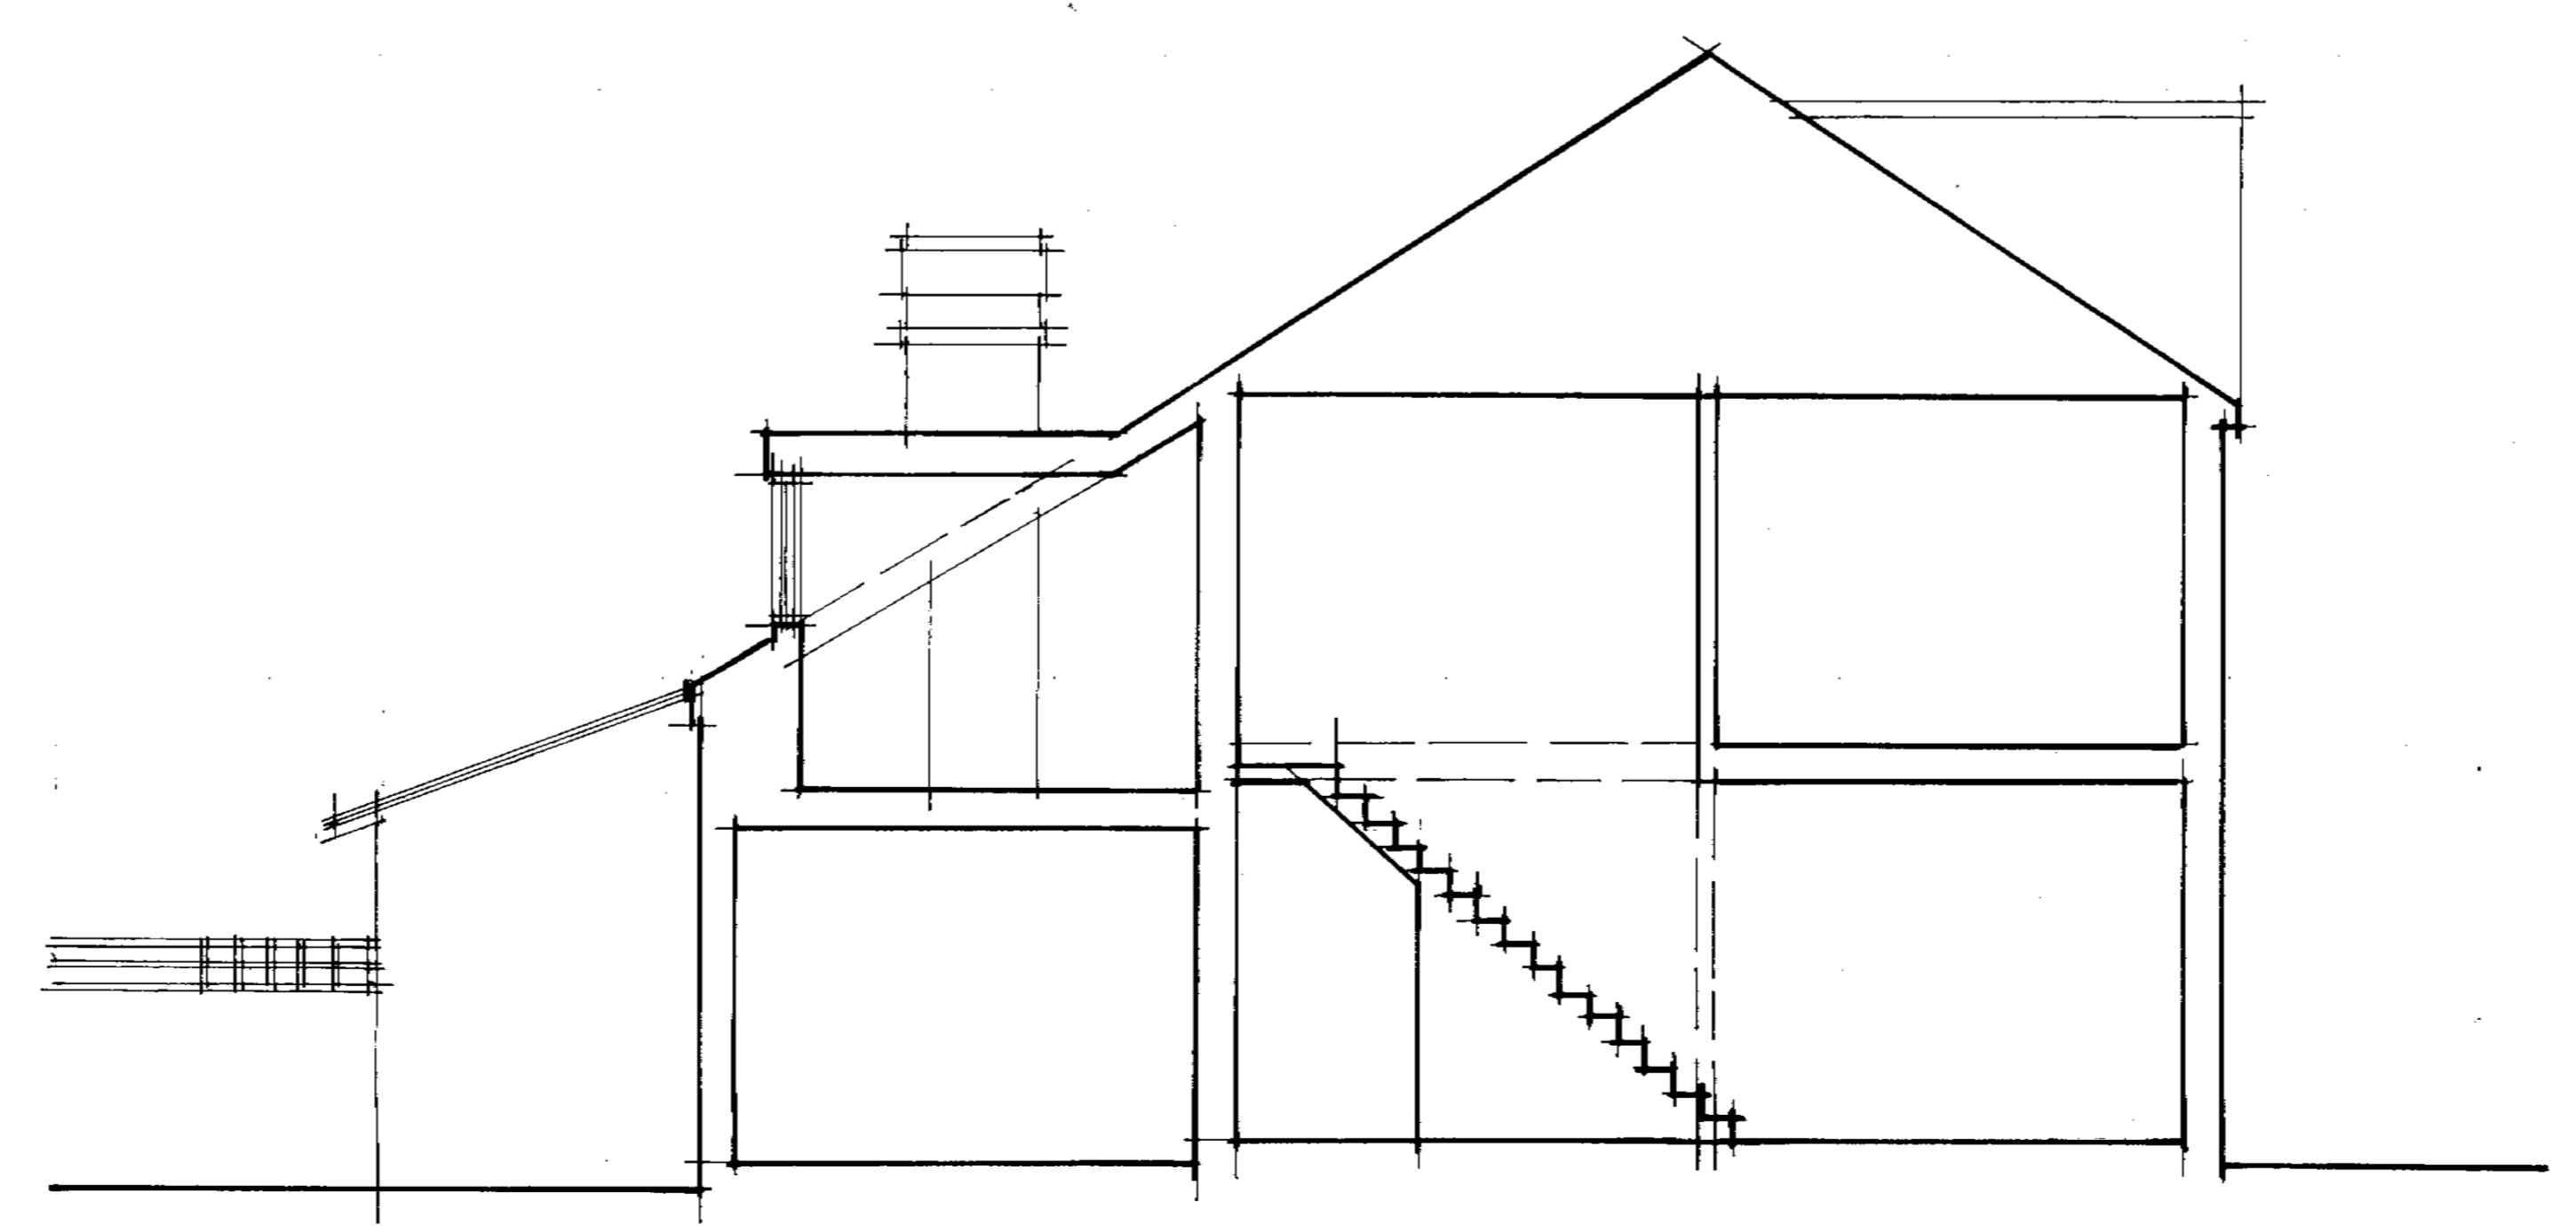

SECTION

DESCRIPTION	DATE	REV


DAVID F. EWINS ARCHITECTS
 11 SILVER CLOVEYNS
 WINDLESYDE TW9 9ES
 TEL: 020 896 7974
 FAX: 02084 77674

CLIENT

JOB
 6 BRUNNER ROAD
 EALING W5

DRAWING TITLE
 AS EXISTING
 elevations and section

DATE *October 2007* DRAWN *JE*
 SCALE 1:50 @ A1 SIZE

JOB No	DRAWING No	REVISION
1861	02	