

Notes:

Rev	Date	Revision	By
-----	------	----------	----

Client:
Mr H. Blair Imrie

Project:
Upper Dales

Address:
Lunan

Title:
Proposed Site Plan

Date: Nov. 2023	By: KS	Check: KS
--------------------	-----------	--------------


Issue Status: Planning	Scale: 1:500	Size: A3
---------------------------	-----------------	-------------

Drawing No: 520/P/03	Rev: A
-------------------------	-----------



4 John Street, Morriston, DD10 8LY
(T): 01874 680516 (E): info@ksca.co.uk (W): ksca.co.uk

©ksca

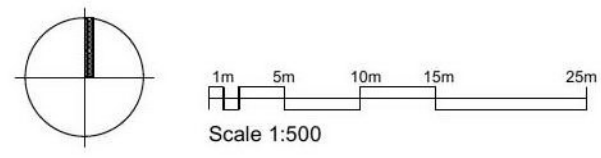

2 Proposed Site Plan
Scale: 1:500

Rev A Nov.2023. Proposed location of electricity pole shown. KS

Contains Ordnance Survey data.
© Crown copyright and database right 2023. AC0000849494