
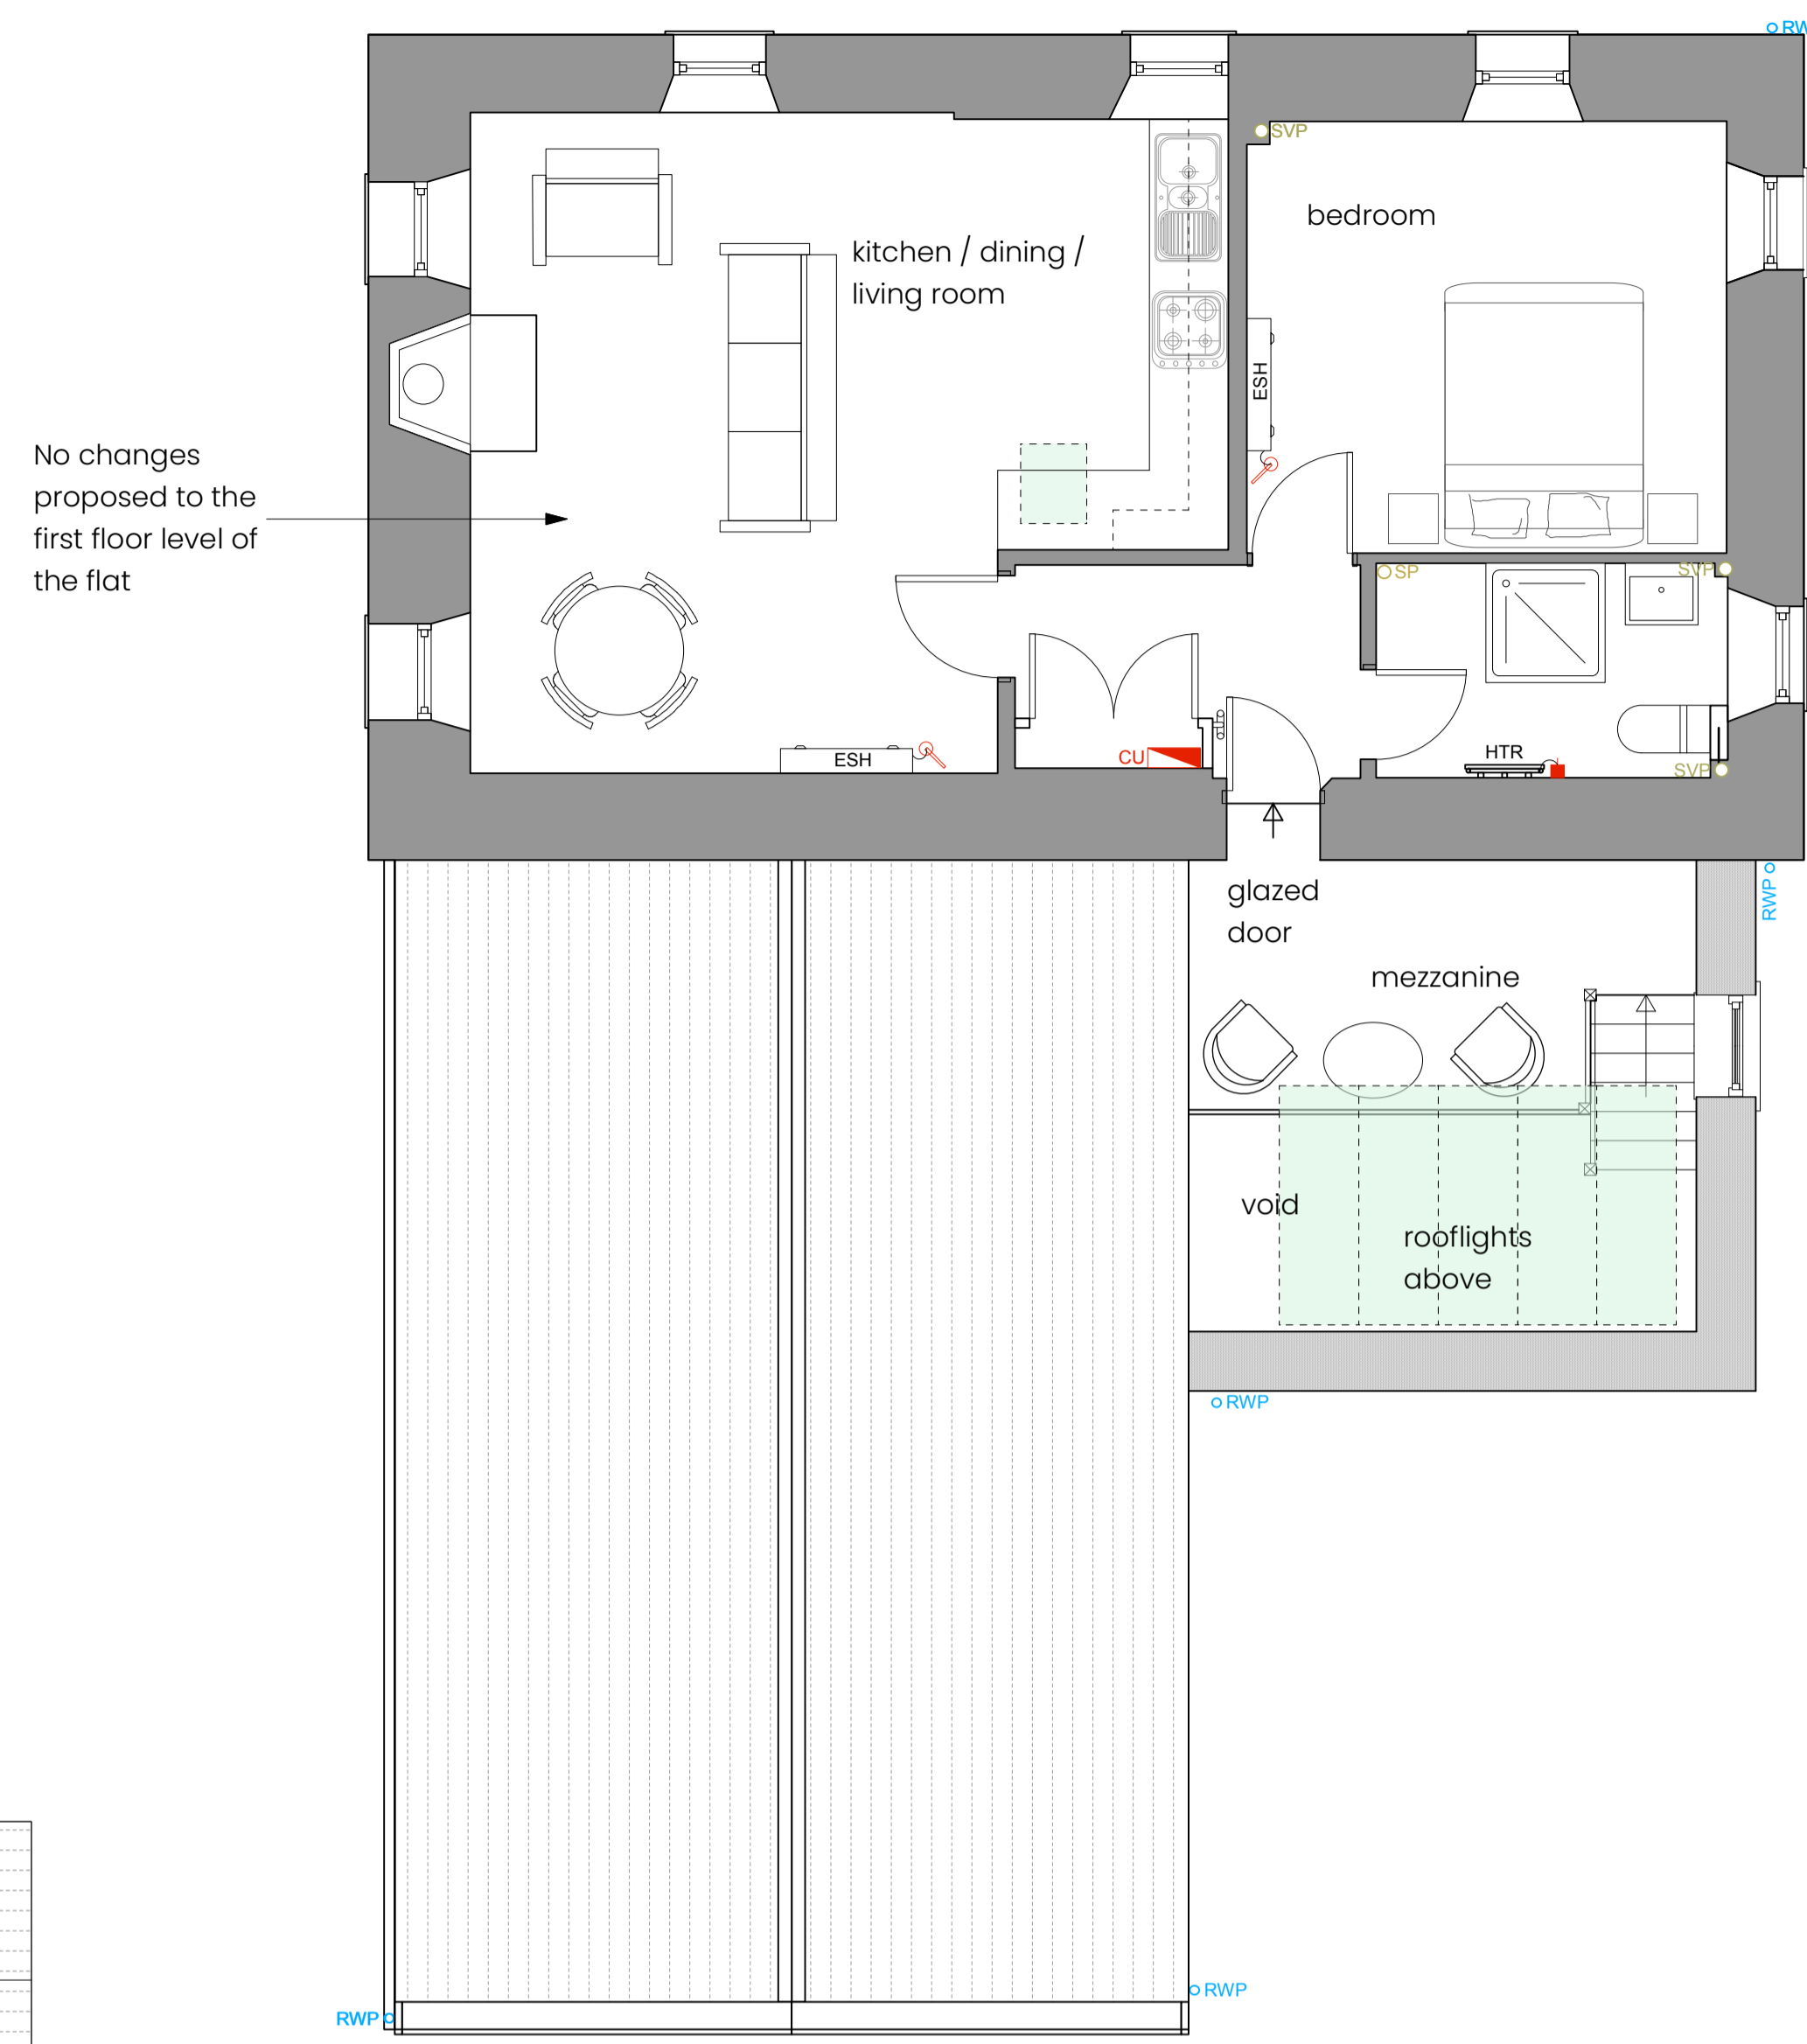


1 PROPOSED GROUND FLOOR PLAN
Scale: 1:50

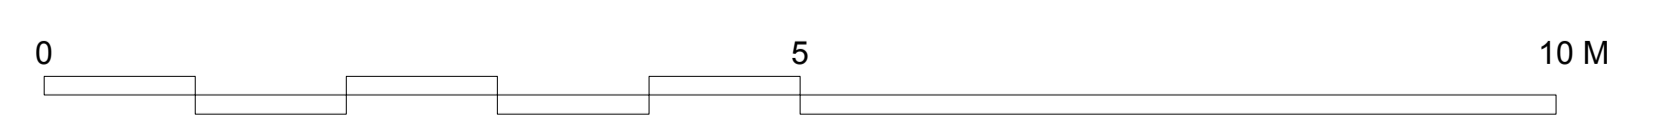

2 PROPOSED FIRST FLOOR PLAN
Scale: 1:50

Notes:

Rev	Date	Revision	By
Client: Mr H. Blair Imrie			
Project: Upper Dales			
Address: Lunan			
Title: Proposed Plans			
Date: Nov.2023	By: KS	Check: KS	
Issue Status: Planning	Scale: 1:50	Size: A1	
Drawing No: 520/P/05	Rev: A		



4 John Street, Monrovia, DD10 8LY
(T) 01874 680588 (E) info@ksaacot (W) ksa.acot