


Proposed Front Elevation




Proposed Front Elevation

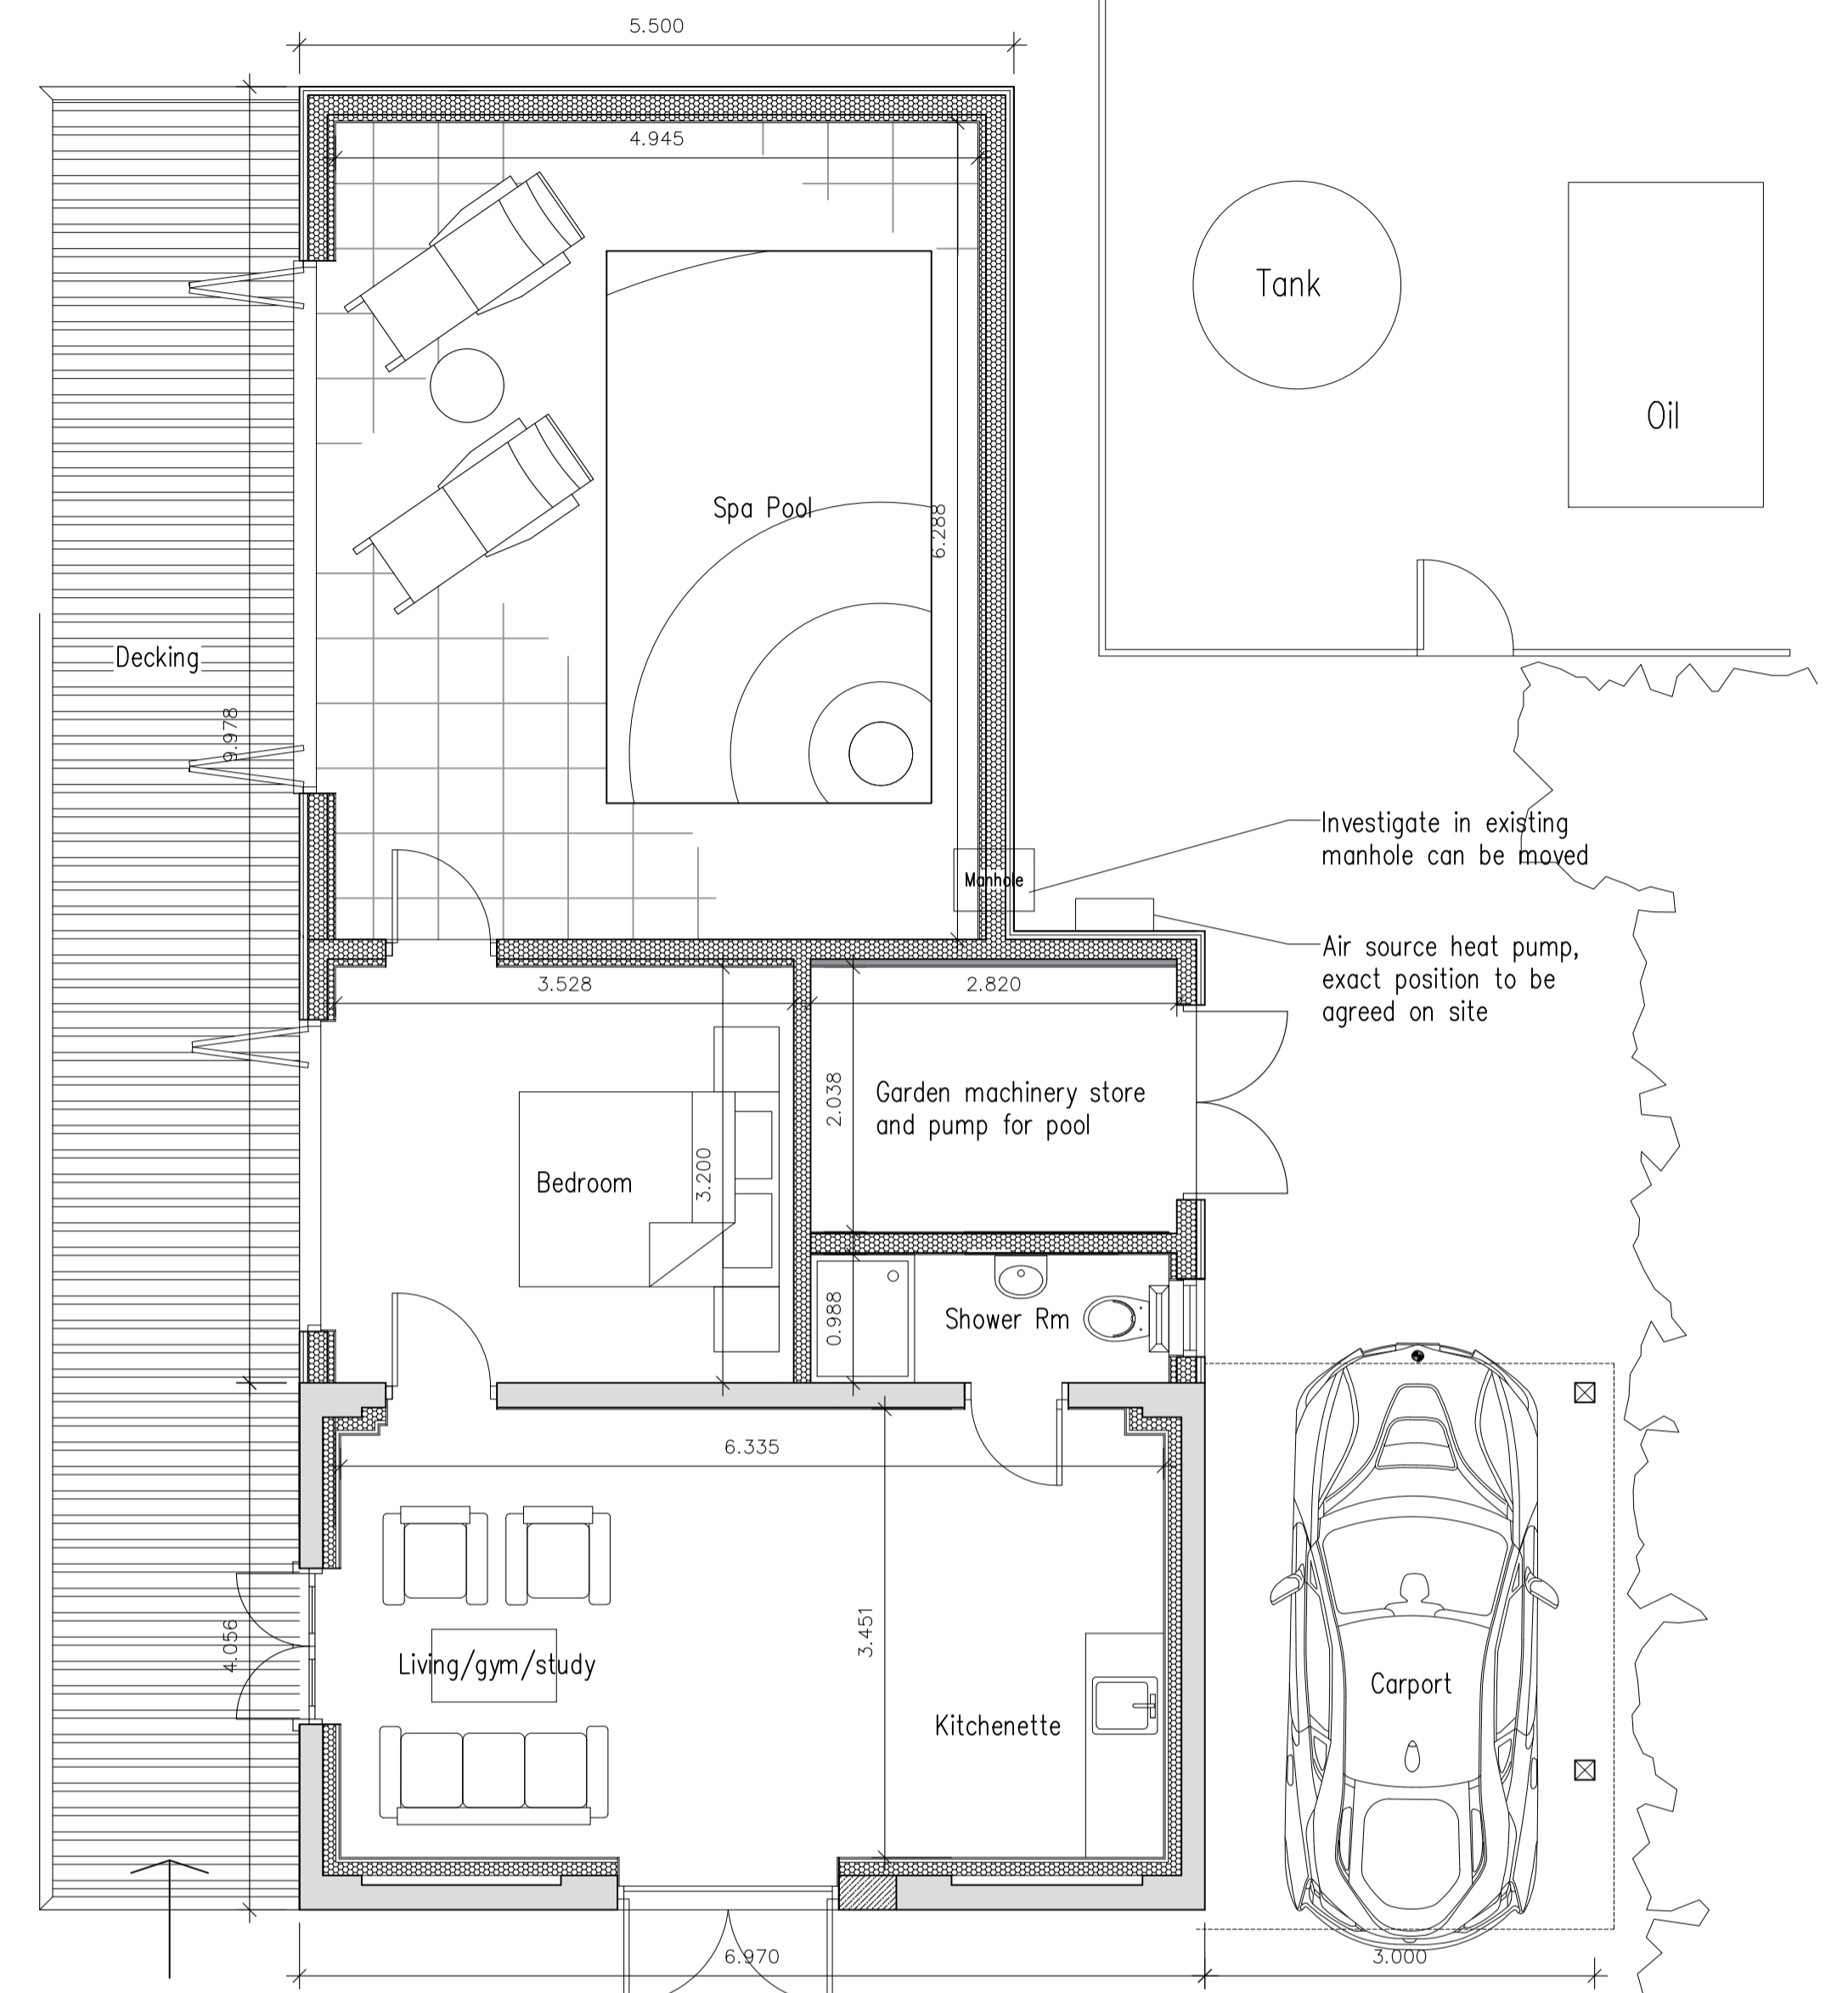


Proposed Plan




Proposed Side Elevation

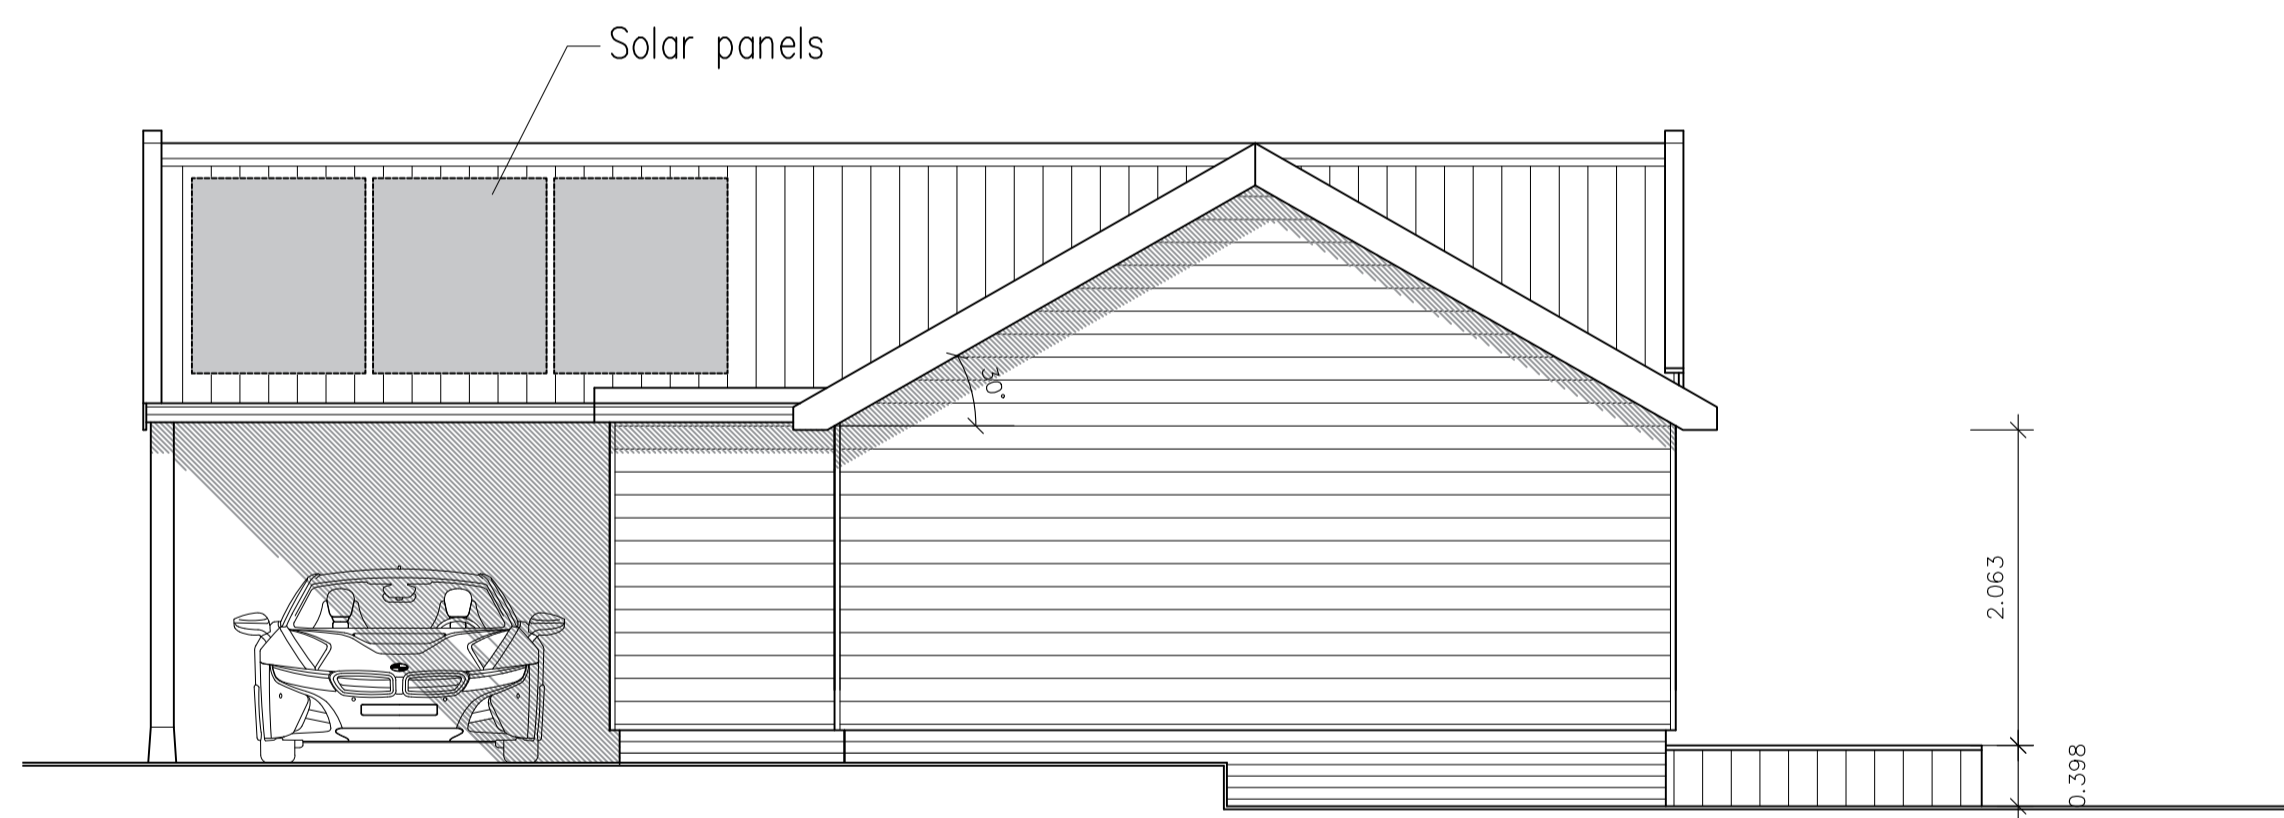

Proposed Rear Elevation

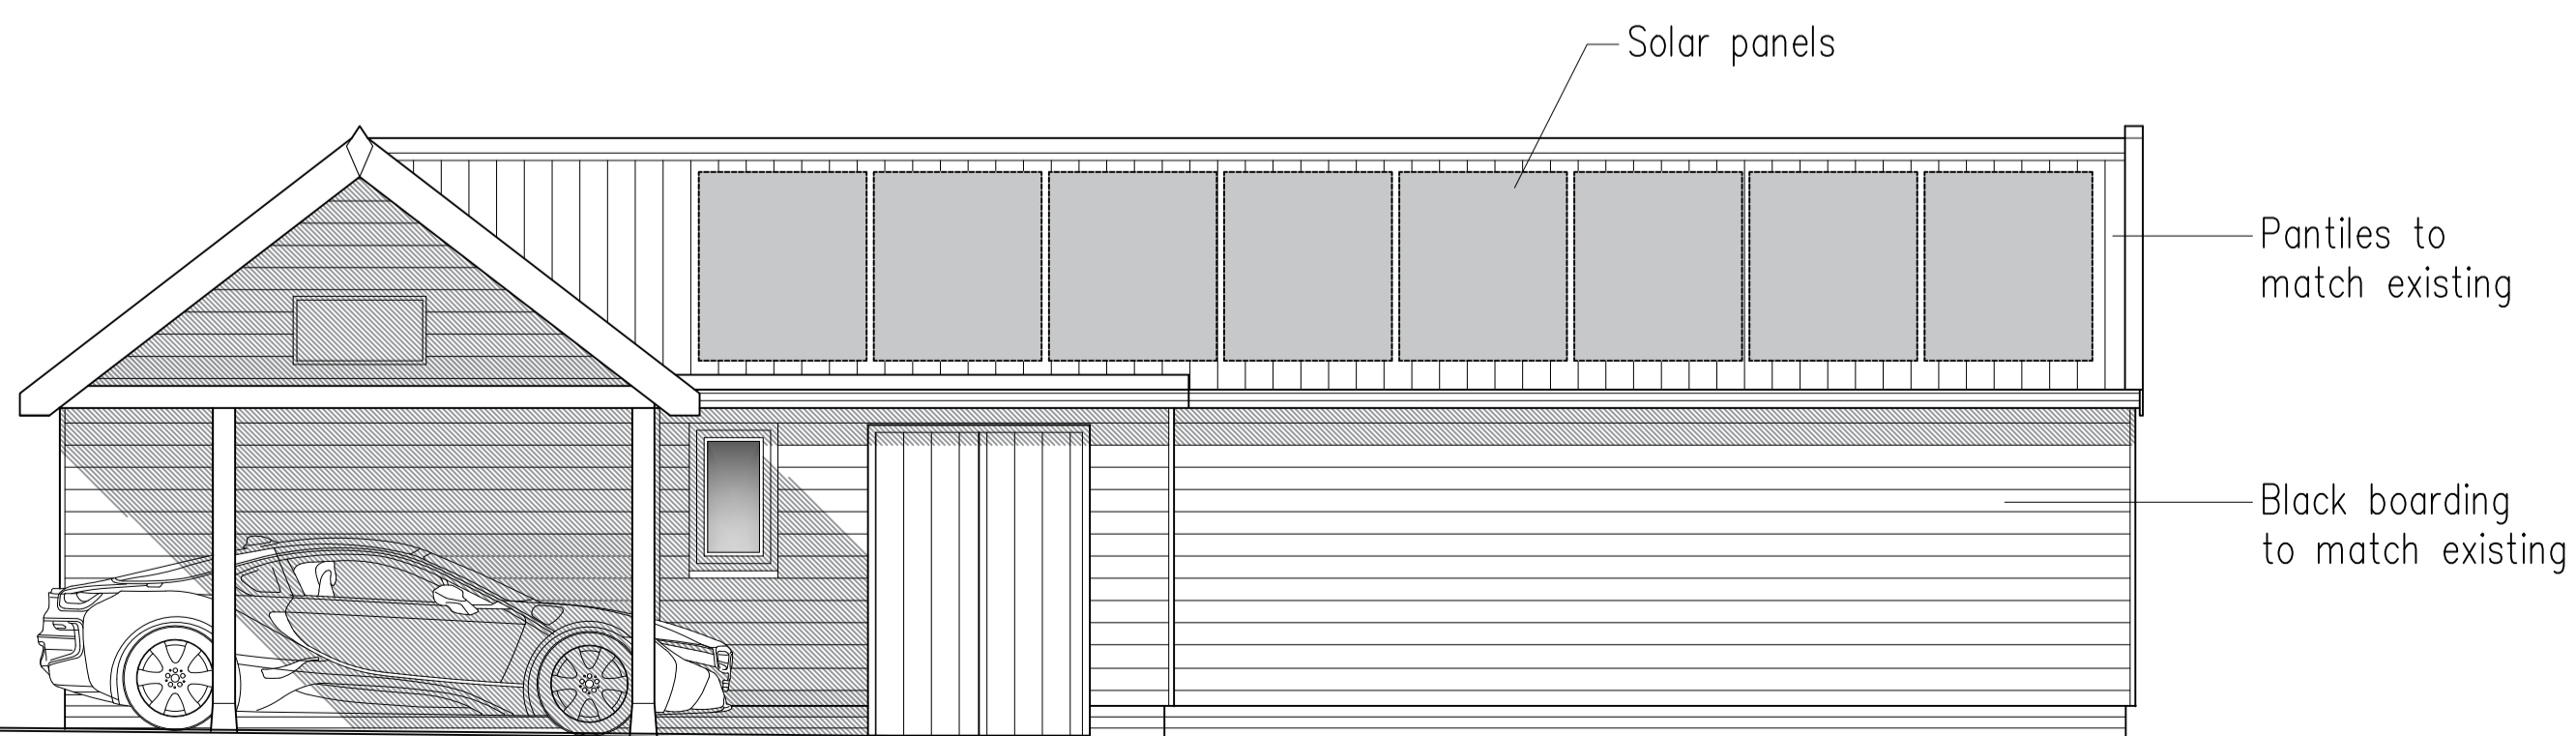

Proposed Side Elevation

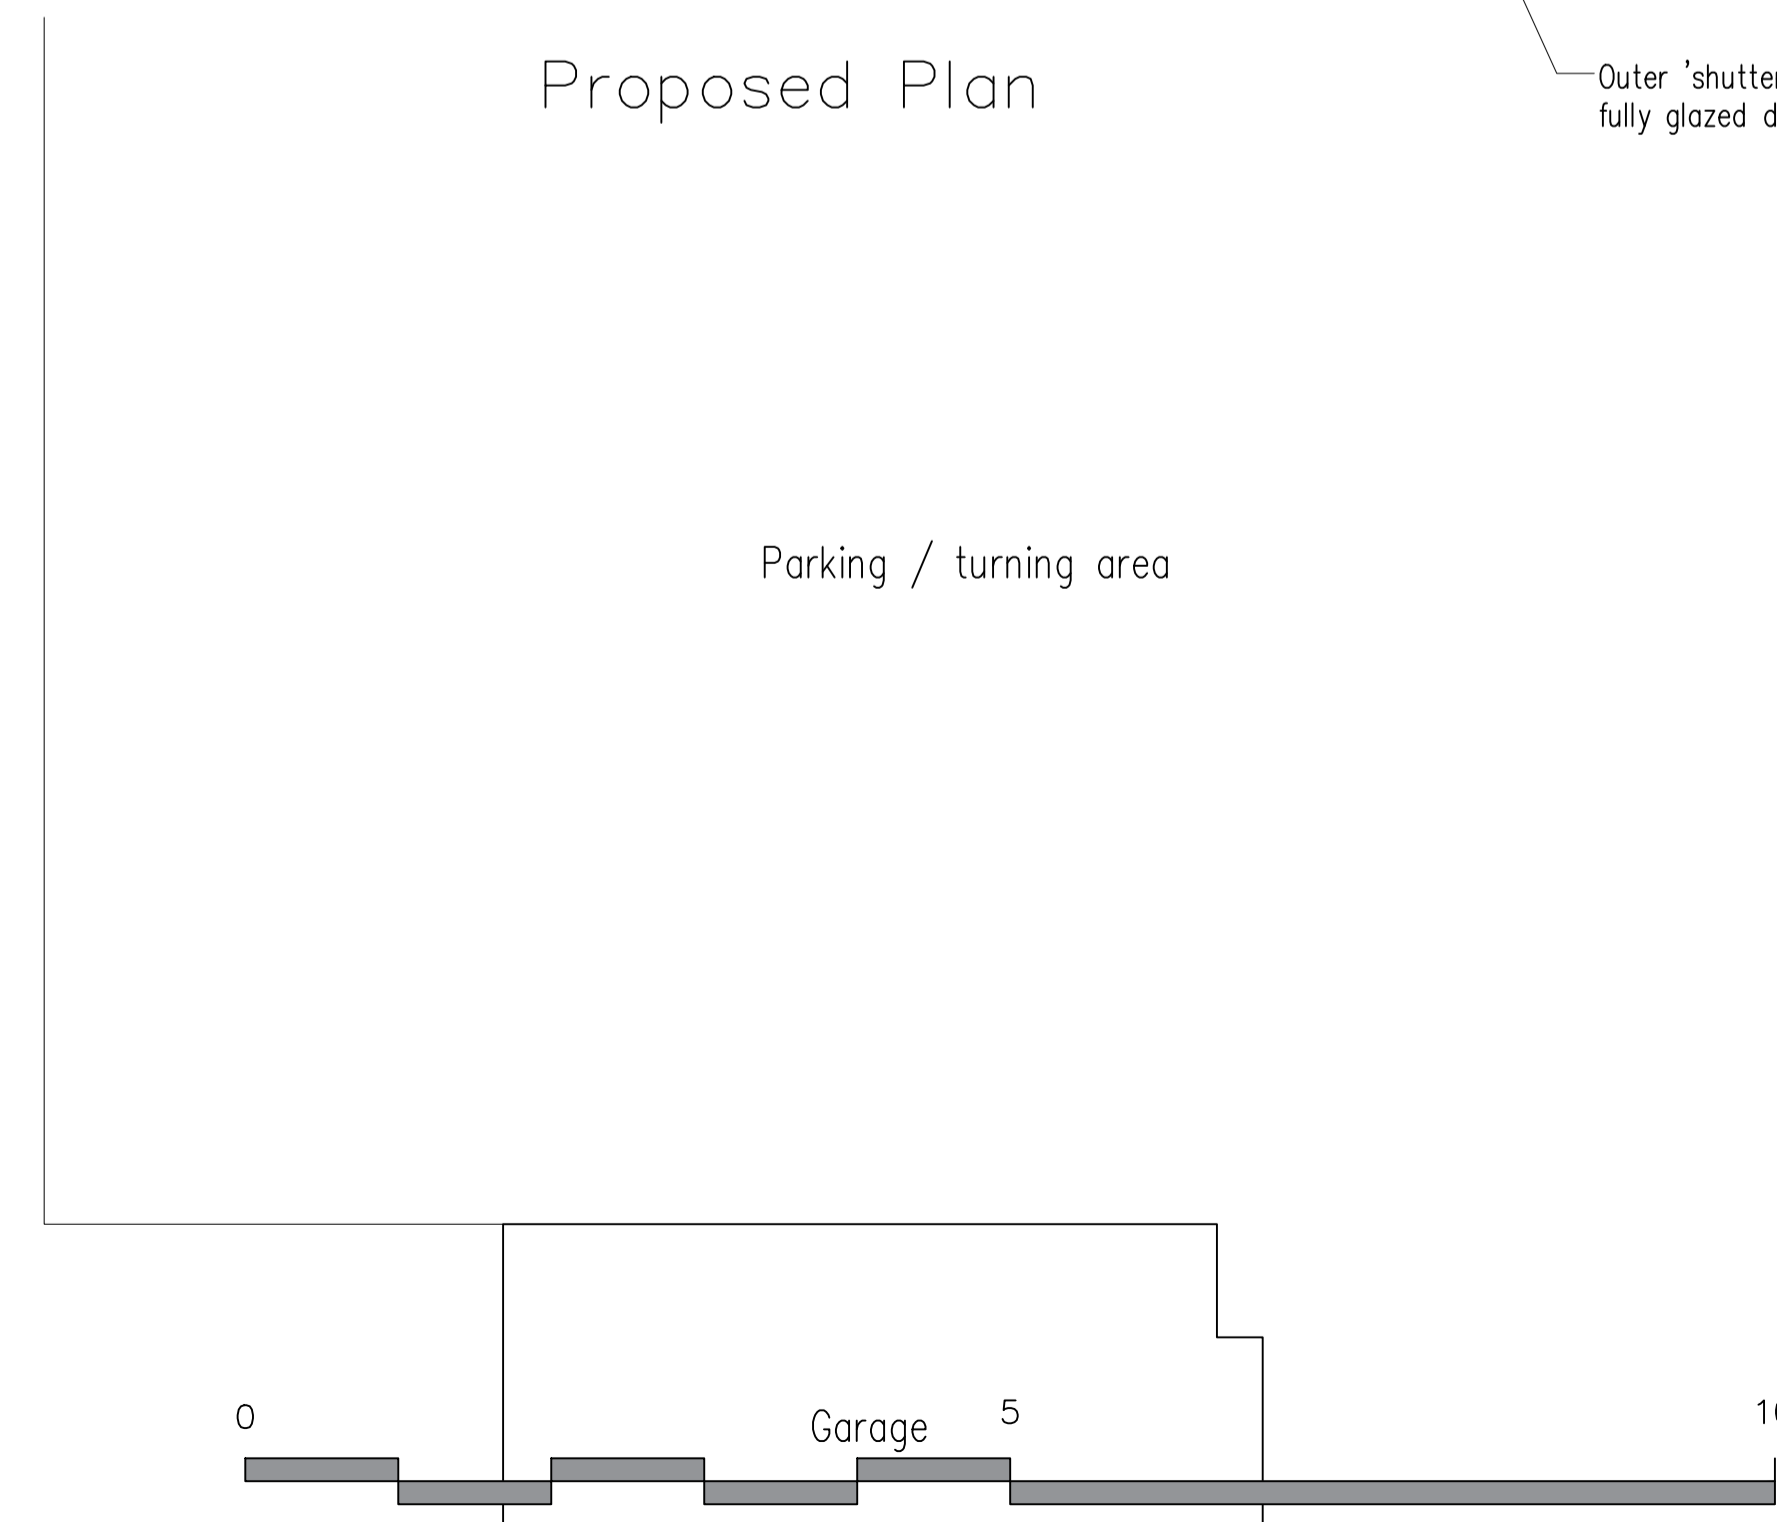

CLIENT	MR & MRS SIMPSON
LOCATION	MOCKBEGGARS, OAK HOUSE FARM, BURSTAL LANE, SPROUGHTON
JOB DESCRIPTION	EXTENSIONS AND ALTERATIONS AND CONVERSION OF OUTBUILDING
TITLE	PROPOSED
DATE	DECEMBER 2023
SCALE	1 : 50 @ A1
JOB 1556	DRAWING NO. 01 A
	<small>TIM MOLL ARCHITECTURE 36 THE ROYAL HOSPITAL SCHOOL HOLBROOK SUFFOLK IP92RT M. 07818087280 E. tim@timmoll.com</small>