

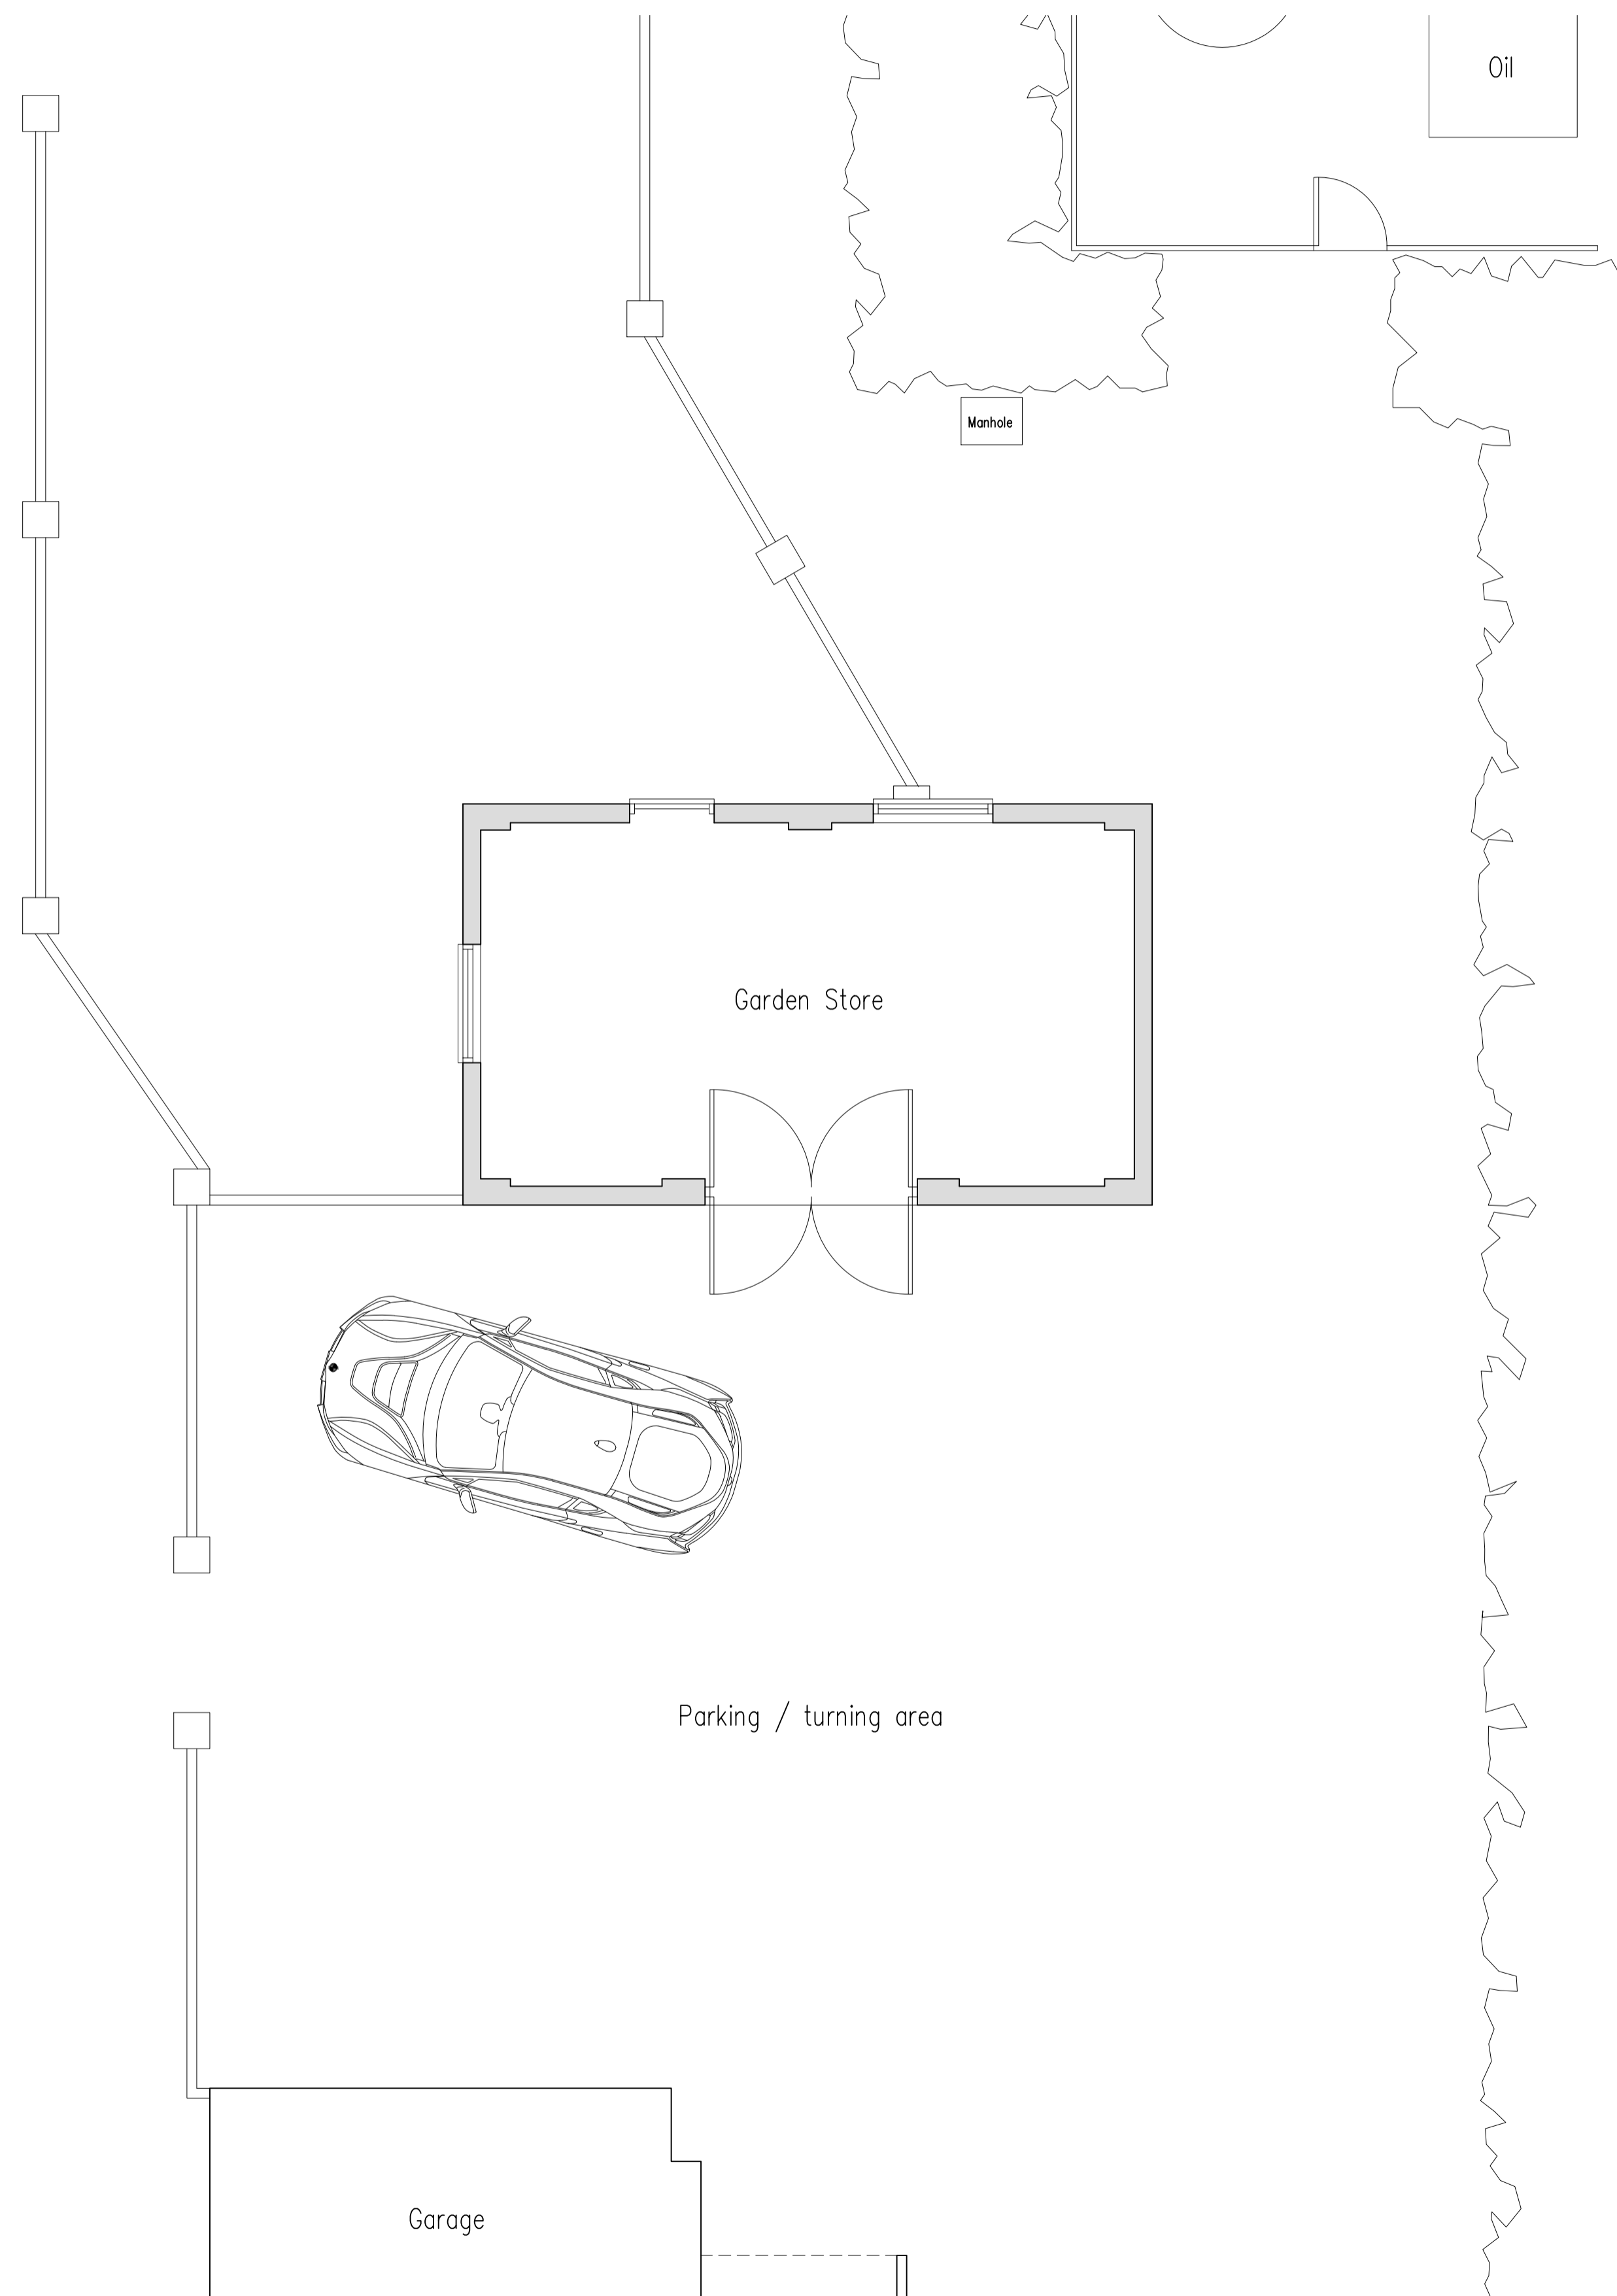




Existing Elevations
Scale: 1:100

 

Existing Ground Floor Plan
Scale: 1:50

 


Location Plan
Scale: 1:1250

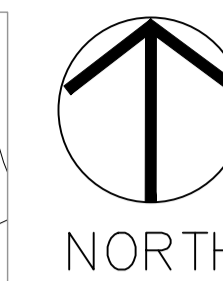 

NORTH



Existing Site Plan
Scale: 1:200

 

NORTH

Tim Moll Architecture
Chartered Architect

JOB 1556

TIM MOLL ARCHITECTURE
36 THE ROYAL HOSPITAL SCHOOL
HOLBROOK, SUFFOLK IP9 2RT
07818087280
E. tim@timmoll.com

CLIENTS	MR & MRS Simpson		
JOB LOCATION	MOCKBEGGARS, OAK HOUSE FARM, BURSTALL ROAD, SPROUGHTON, IP8 3DH		
JOB DESCRIPTION	EXTENSION & ALTERATIONS TO OUTBUILDING EXISTING		
DRAWING	EXISTING		
DATE	SCALE	DRAWING NUMBER	DRAWN BY
DECEMBER 2023	AS SHOWN @ A1	.01	MJM
COPYRIGHT TIM MOLL ARCHITECTURE. ALL DIMENSIONS ARE TO BE MEASURED ON SITE AND NOT SCALED FROM THIS DRAWING.			