

West View Abbey Oaks

Garage

Mockbeggars

Parking / turning area


Garden

Oil

Tank



Proposed Block and Roof Plan

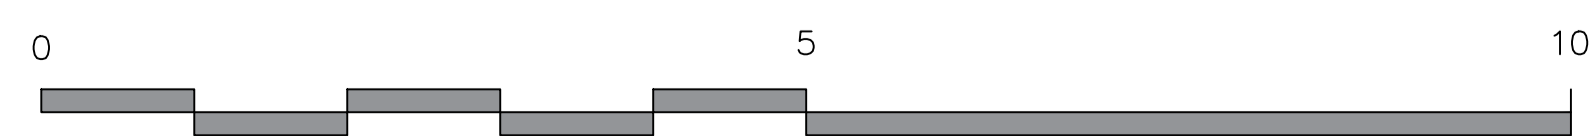

TMA TIM MOLL
architecture

CLIENT	MR & MRS SIMPSON	
LOCATION	MOCKBEGGARS, OAK HOUSE FARM, BURSTAL LANE, SPROUGHTON	
JOB DESCRIPTION	EXTENSIONS AND ALTERATIONS AND CONVERSION OF OUTBUILDING	
TITLE	PROPOSED BLOCK & ROOF PLAN	
DATE	DECEMBER 2023	DRAWING NO.
SCALE	1 : 200 @ A1	02
JOB	1556	
<small>TIM MOLL ARCHITECTURE 36 THE ROYAL HOSPITAL SCHOOL HOLBROOK SUFFOLK IP92RT M. 07818087280 E. tim@timmoll.com</small>		