


● **Proposed Front Elevation**
Scale nts

● **Proposed Rear Elevation**
Scale nts

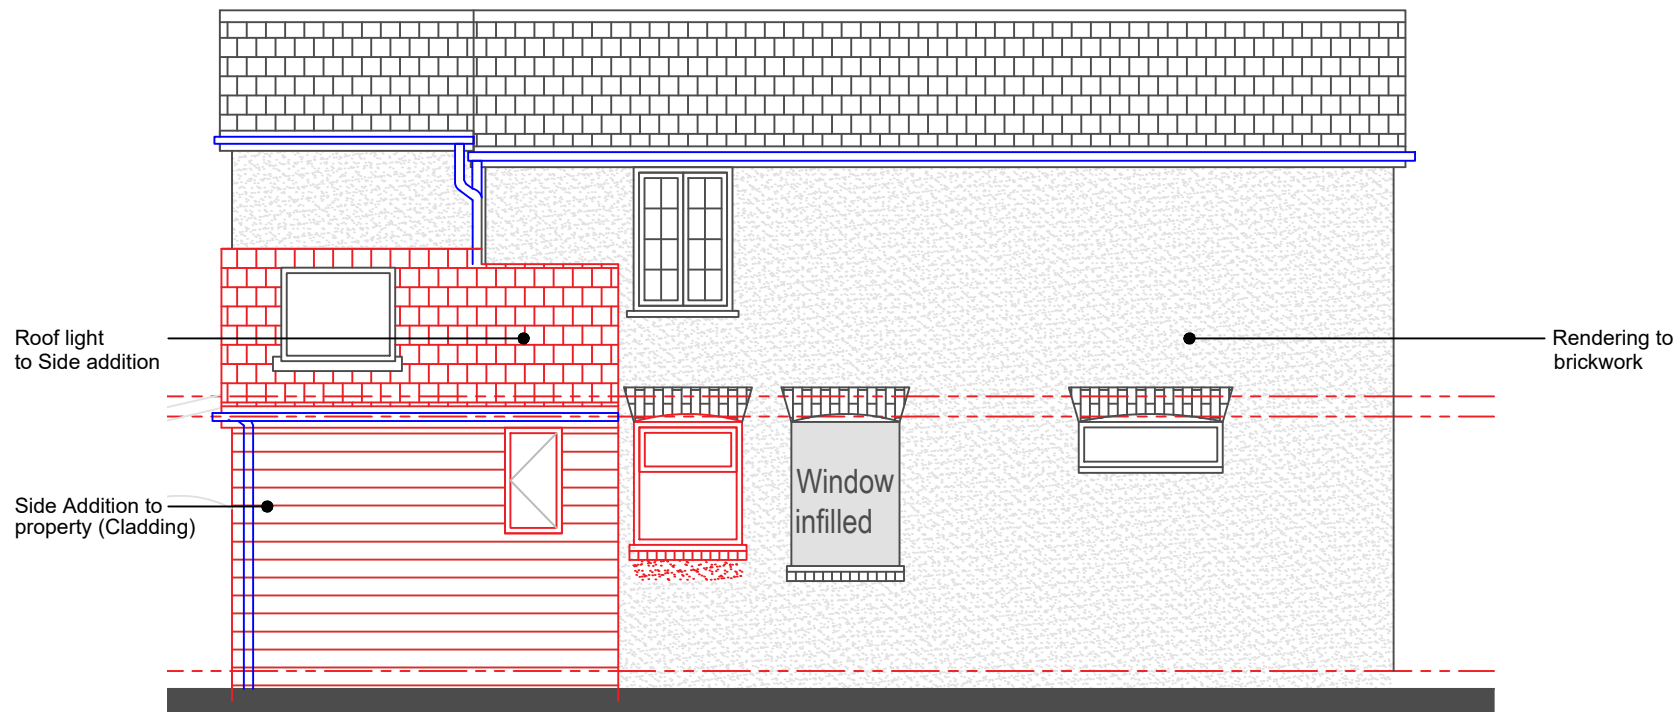

● **Side Elevation**
Scale 1:100