


Site Location Plan

Scale 1:250




Site Plan

Scale 1:1250

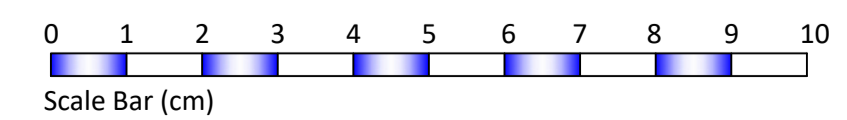

This Drawing Should be plotted at A1

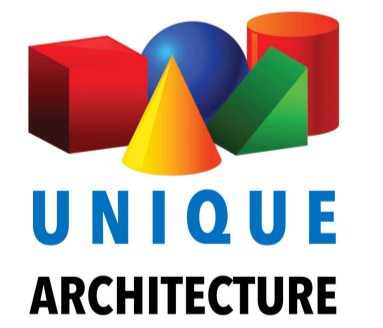

project
**Proposed Extension
 at
 4 Plover Close
 Basingstoke**

drawing title
Site Plans

Scale
As Noted

drawn by **U.A.** checked by date **08/22**

drawing number
2018-04-003